



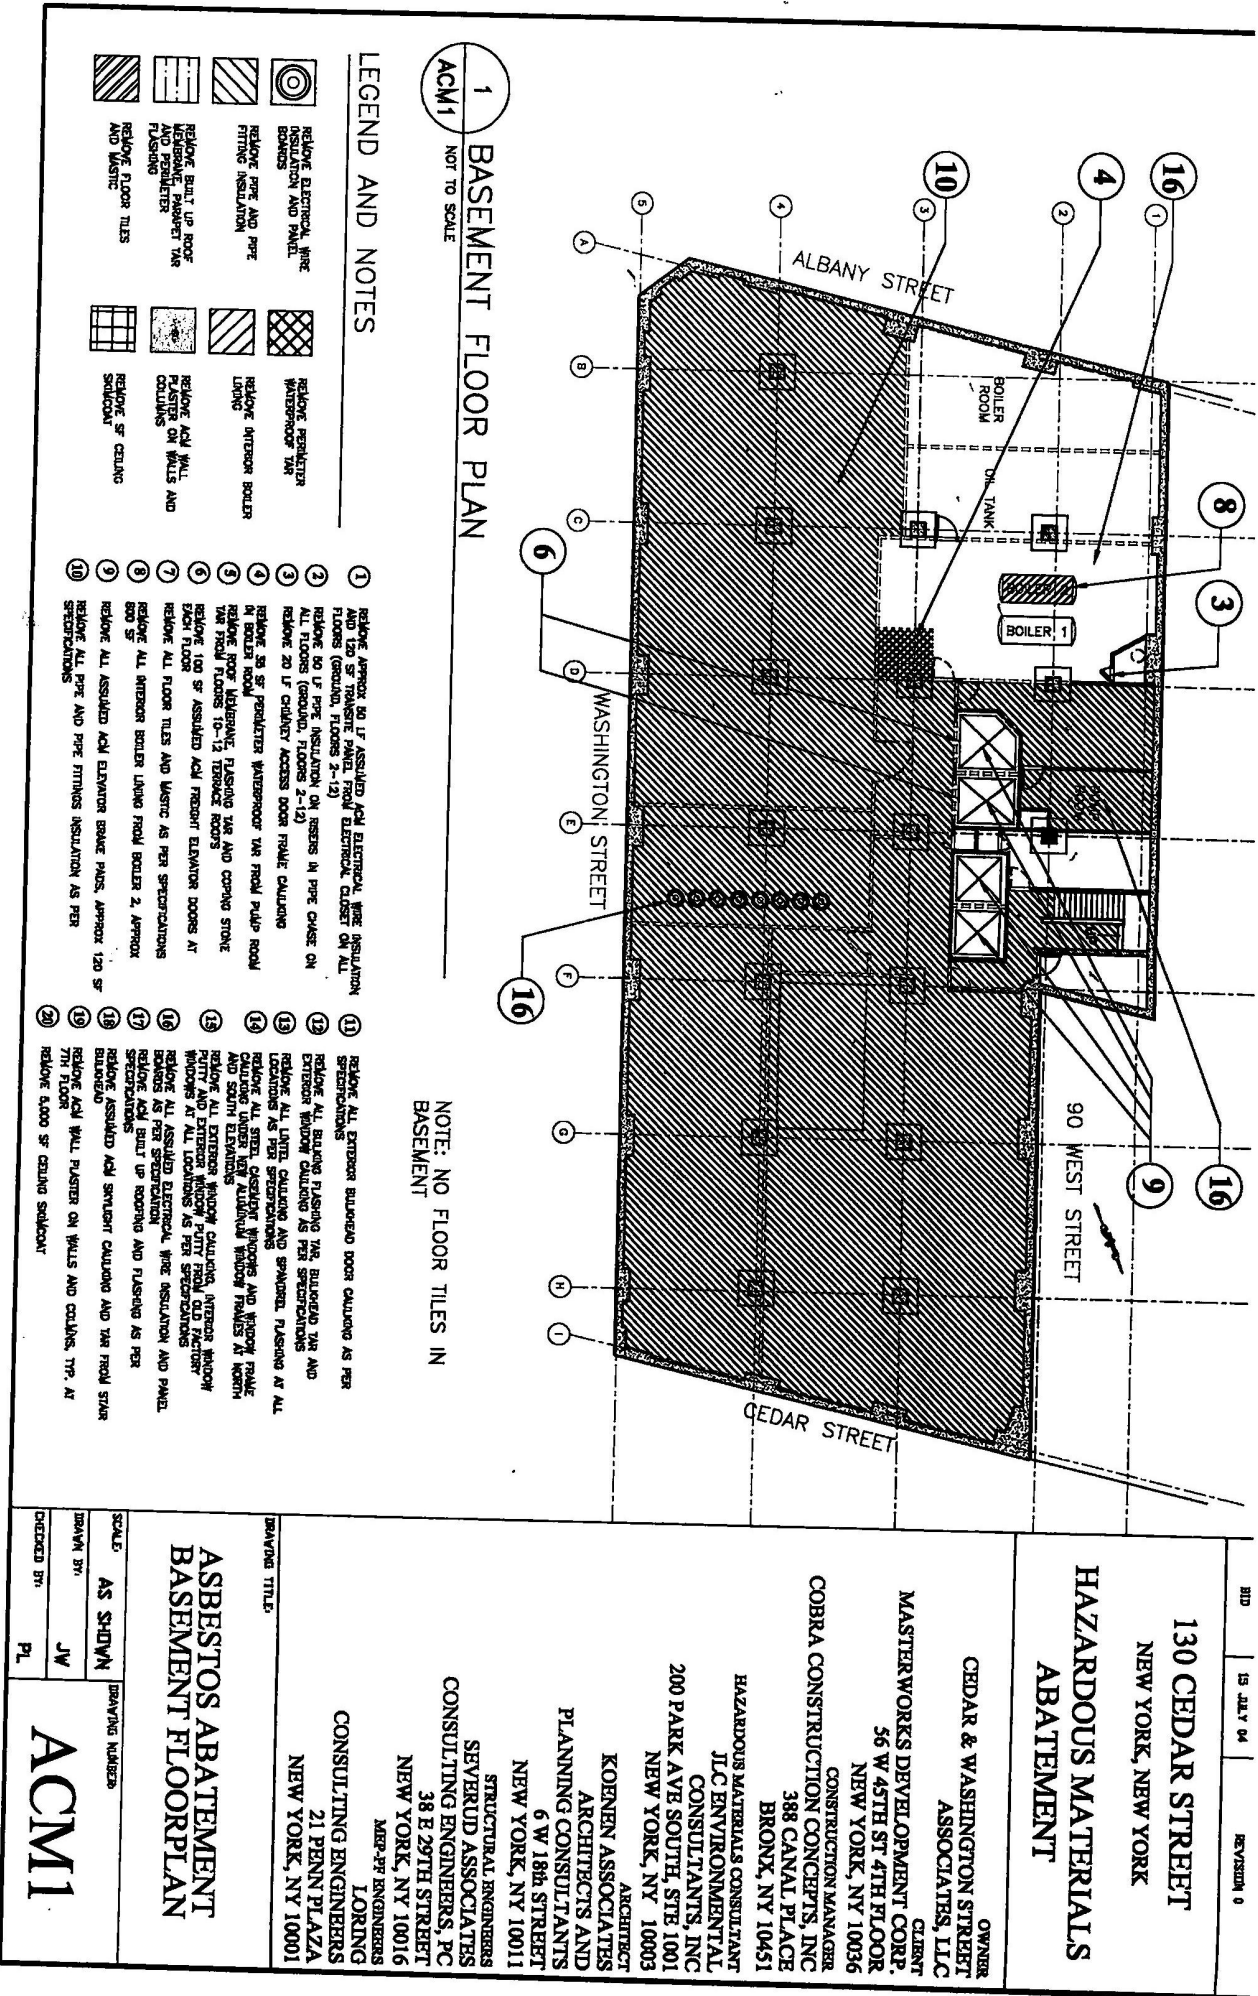

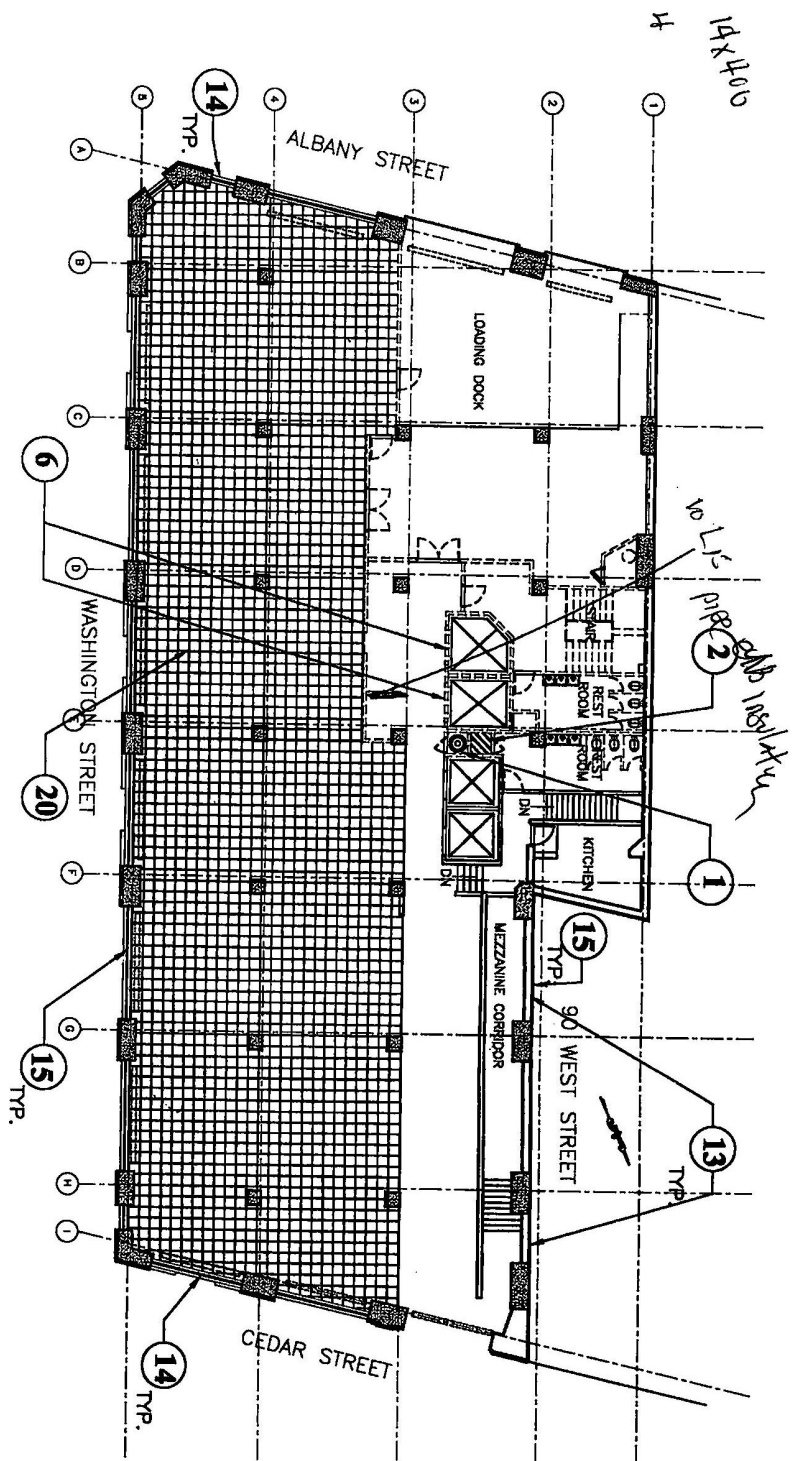

1 GROUND FLOOR PLAN
ACM2
NOT TO SCALE

LEGEND AND NOTES

- 1 REMOVE APPROX 90 LF ASSUMED ACID ELECTRICAL WIRE INSULATION AND 120 SF TRAVELER PANEL FROM ELECTRICAL GLOUSE ON ALL FLOORS (GROUND, FLOORS 2-12)
- 2 REMOVE 90 LF PIPE INSULATION ON RISERS IN PIPE CHASE ON ALL FLOORS (GROUND, FLOORS 2-12)
- 3 REMOVE 20 LF CHALKY ACCESS DOOR FRAME CALLING
- 4 REMOVE 28 SF PERIMETER WATERPROOF TAR FROM PUMP ROOM IN BASEMENT
- 5 REMOVE ROOF WATERPROOF FLASHING TAR AND COPING STONE TAR FROM FLOORS 10-12 TERRACE ROOFS
- 6 REMOVE 100 SF ASSUMED ACID PRECAST ELEVATOR DOORS AT EACH FLOOR
- 7 REMOVE ALL FLOOR TILES AND WASTIC AS PER SPECIFICATIONS
- 8 REMOVE ALL INTERIOR BOILER LINING FROM BOILER 2, APPROX 800 SF
- 9 REMOVE ALL ASSUMED ACID ELEVATOR BREAK PHOS, APPROX 120 SF
- 10 REMOVE ALL PIPE AND PIPE FITTINGS INSULATION AS PER SPECIFICATIONS
- 11 REMOVE ALL EXTERIOR BLINDING DOOR CALLING AS PER SPECIFICATIONS
- 12 REMOVE ALL BUILDING FLASHING TAR, BLINDING TAR AND EXTERIOR WINDOW CALLING AS PER SPECIFICATIONS
- 13 REMOVE ALL LINTE CALLING AND SHOWER FLASHING AT ALL LOCATIONS AS PER SPECIFICATIONS
- 14 REMOVE ALL STEEL CHALKY WINDOW AND WINDOW FRAME AT ALL LOCATIONS INCLUDING WINDOW FRAMES AT NORTH AND SOUTH ELEVATIONS
- 15 REMOVE ALL EXTERIOR WINDOW CALLING, INTERIOR WINDOW PUTTY AND EXTERIOR WINDOW PUTTY FROM OLD FACTORY WINDOWS AT ALL LOCATIONS AS PER SPECIFICATIONS
- 16 REMOVE ALL ASSUMED ELECTRICAL WIRE INSULATION AND PANEL BOARDS AS PER SPECIFICATION
- 17 REMOVE ACID BUILT UP ROOFING AND FLASHING AS PER SPECIFICATIONS
- 18 REMOVE ASSUMED ACID SHEDDING CALLING AND TAR FROM STAIR BUILDING
- 19 REMOVE ACID WALL PLASTER ON WALLS AND COLLARS, TYP. AT 7TH FLOOR
- 20 REMOVE 6,000 SF CEILING SULLOCK

- REMOVE ELECTRICAL WIRE INSULATION AND PANEL BOARDS
- REMOVE PIPE AND PIPE FITTINGS INSULATION
- REMOVE BUILT UP ROOF WATERPROOF FLASHING
- REMOVE FLOOR TILES AND WASTIC
- REMOVE PERIMETER WATERPROOF TAR
- REMOVE INTERIOR BOILER LINING
- REMOVE ACID WALL AND COLLARS
- REMOVE SF CEILING SULLOCK

130 CEDAR STREET
NEW YORK, NEW YORK

HAZARDOUS MATERIALS
ABATEMENT

OWNER
CEDAR & WASHINGTON STREET
ASSOCIATES, LLC

CLIENT
MASTERWORKS DEVELOPMENT CORP.
56 W 45TH ST 4TH FLOOR
NEW YORK, NY 10036

CONSTRUCTION MANAGER
COBRA CONSTRUCTION CONCEPTS, INC
388 CANAL PLACE
BRONX, NY 10451

HAZARDOUS MATERIALS CONSULTANT
IJC ENVIRONMENTAL
CONSULTANTS, INC
200 PARK AVE SOUTH, STE 1001
NEW YORK, NY 10003

ARCHITECT
KOENIG ASSOCIATES
ARCHITECTS AND
PLANNING CONSULTANTS
6 W 18th STREET
NEW YORK, NY 10011

STRUCTURAL ENGINEERS
SEVERUD ASSOCIATES
CONSULTING ENGINEERS, PC
38 E 29TH STREET
NEW YORK, NY 10016

MER-PP ENGINEERS
LORING
CONSULTING ENGINEERS
21 PENN PLAZA
NEW YORK, NY 10001


SCALE: AS SHOWN

DRAWING NUMBER: ACM2


DESIGNED BY: JIV

CHECKED BY: PL

ASBESTOS ABATEMENT
GROUND FLOOR PLAN

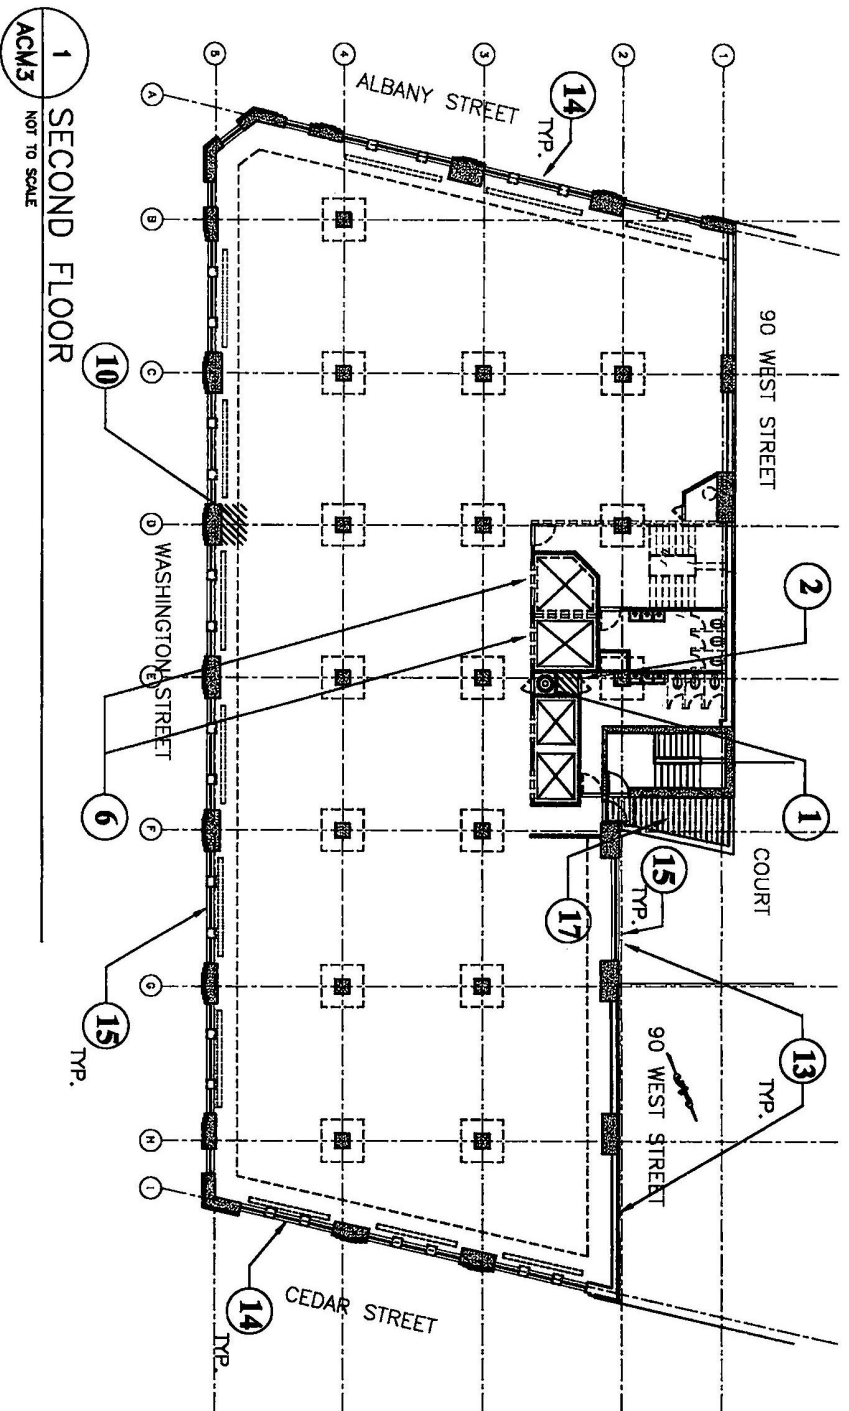

LEGEND AND NOTES

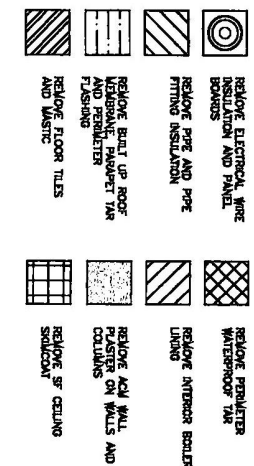

- 1 REMOVE APPROX 90 SF ASSUMED ACM ELECTRICAL WIRE INSULATION AND 120 SF TRAVEL PANEL FROM ELECTRICAL CLOSET ON ALL FLOORS (GROUND, FLOORS 2-12)
- 2 REMOVE DO UP PRE INSULATION ON INSERS IN PIPE CHASE ON ALL FLOORS (GROUND, FLOORS 2-12)
- 3 REMOVE 20 SF CHIMNEY ACCESS DOOR FRAME CALLING IN BOILER ROOM
- 4 REMOVE 58 SF PERIMETER WATERPROOF TAR FROM PLUMB ROOF IN BOILER ROOM
- 5 REMOVE ROOF WATERPROOF, FLASHING TAR AND COPING STONE TAR FROM FLOORS 10-12 TERRACE ROOFS
- 6 REMOVE 100 SF ASSUMED ACM PRECAST ELEVATOR DOORS AT EACH FLOOR
- 7 REMOVE ALL FLOOR TILES AND MASTIC AS PER SPECIFICATIONS
- 8 REMOVE ALL INTERIOR BORDER LINING FROM BOILER 2, APPROX 800 SF
- 9 REMOVE ALL ASSUMED ACM ELEVATOR SHAKE PADS, APPROX 120 SF SPECIFICATIONS
- 10 REMOVE ALL PERC AND PREC FITTINGS INSULATION AS PER SPECIFICATIONS
- 11 REMOVE ALL EXTERIOR BLUENOISE DOOR CALLING AS PER SPECIFICATIONS
- 12 REMOVE ALL BUILDING FLASHING TAR, BLUENOISE TAR AND EXTERIOR WINDOW CALLING AS PER SPECIFICATIONS
- 13 REMOVE ALL LUNEL CALLING AND SPANDREL FLASHING AT ALL LOCATIONS AS PER SPECIFICATIONS
- 14 REMOVE ALL STEEL CASEMENT WINDOWS AND WINDOW FRAME CALLING UNDER NEW ALUMINUM WINDOW FRAMES AT NORTH AND SOUTH ELEVATIONS
- 15 REMOVE ALL EXTERIOR WINDOW CALLING, INTERIOR WINDOW CALLING AT ALL LOCATIONS AS PER SPECIFICATIONS
- 16 REMOVE ALL ASSUMED ELECTRICAL WIRE INSULATION AND PANEL BOARDS AS PER SPECIFICATION
- 17 REMOVE ACM BUILT UP ROOFING AND FLASHING AS PER SPECIFICATIONS
- 18 REMOVE ASSUMED ACM SLOTTED CALLING AND TAR FROM SHAR BUILDING
- 19 REMOVE ACM WALL PLASTER ON WALLS AND COLUMNS, TYP. AT 7TH FLOOR
- 20 REMOVE 6,000 SF CEILING SOFFIT

130 CEDAR STREET
NEW YORK, NEW YORK

HAZARDOUS MATERIALS
ABATEMENT

OWNER
CEDAR & WASHINGTON STREET
ASSOCIATES, LLC

CLIENT
MASTERWORKS DEVELOPMENT CORP.
56 W 45TH ST 4TH FLOOR
NEW YORK, NY 10036

CONSTRUCTION MANAGER
COBRA CONSTRUCTION CONCEPTS, INC
388 CANAL PLACE
BRONX, NY 10451

HAZARDOUS MATERIALS CONSULTANT
JLC ENVIRONMENTAL
CONSULTANTS, INC
200 PARK AVE SOUTH, STE 1001
NEW YORK, NY 10003

ARCHITECT
KOHENEN ASSOCIATES
ARCHITECTS AND
PLANNING CONSULTANTS
6 W 18TH STREET
NEW YORK, NY 10011

STRUCTURAL ENGINEERS
SEVERUD ASSOCIATES
CONSULTING ENGINEERS, PC
38 E 29TH STREET
NEW YORK, NY 10016


MEP-PE ENGINEERS
LORING
CONSULTING ENGINEERS
21 PENN PLAZA
NEW YORK, NY 10001

ASBESTOS ABATEMENT
SECOND FLOOR PLAN

SCALE: AS SHOWN
DRAWN BY: JW
CHECKED BY: PL

DRAWING NUMBER
ACM3


BID	15 JULY 04	REVISION 0
130 CEDAR STREET NEW YORK, NEW YORK		
HAZARDOUS MATERIALS ABATEMENT		
OWNER	CEDAR & WASHINGTON STREET ASSOCIATES, LLC	
CLIENT	MASTERWORKS DEVELOPMENT CORP. 56 W 45TH ST 4TH FLOOR NEW YORK, NY 10036	
CONSTRUCTION MANAGER	COBRA CONSTRUCTION CONCEPTS, INC 388 CANAL PLACE BRONX, NY 10451	
HAZARDOUS MATERIALS CONSULTANT	JLC ENVIRONMENTAL CONSULTANTS, INC 200 PARK AVE SOUTH, STE 1001 NEW YORK, NY 10003	
ARCHITECT	KOENEN ASSOCIATES ARCHITECTS AND PLANNING CONSULTANTS 6 W 18th STREET NEW YORK, NY 10011	
STRUCTURAL ENGINEERS	SEVERUD ASSOCIATES CONSULTING ENGINEERS, PC 38 E 29TH STREET NEW YORK, NY 10016	
MEP-PF ENGINEERS	LORING CONSULTING ENGINEERS 21 PENN PLAZA NEW YORK, NY 10001	
DRAWING TITLE: ASBESTOS ABATEMENT THIRD FLOOR PLAN		
SCALE:	AS SHOWN	DRAWING NUMBER:
DRAWN BY:	JW	
CHECKED BY:	PL	
ACM4		

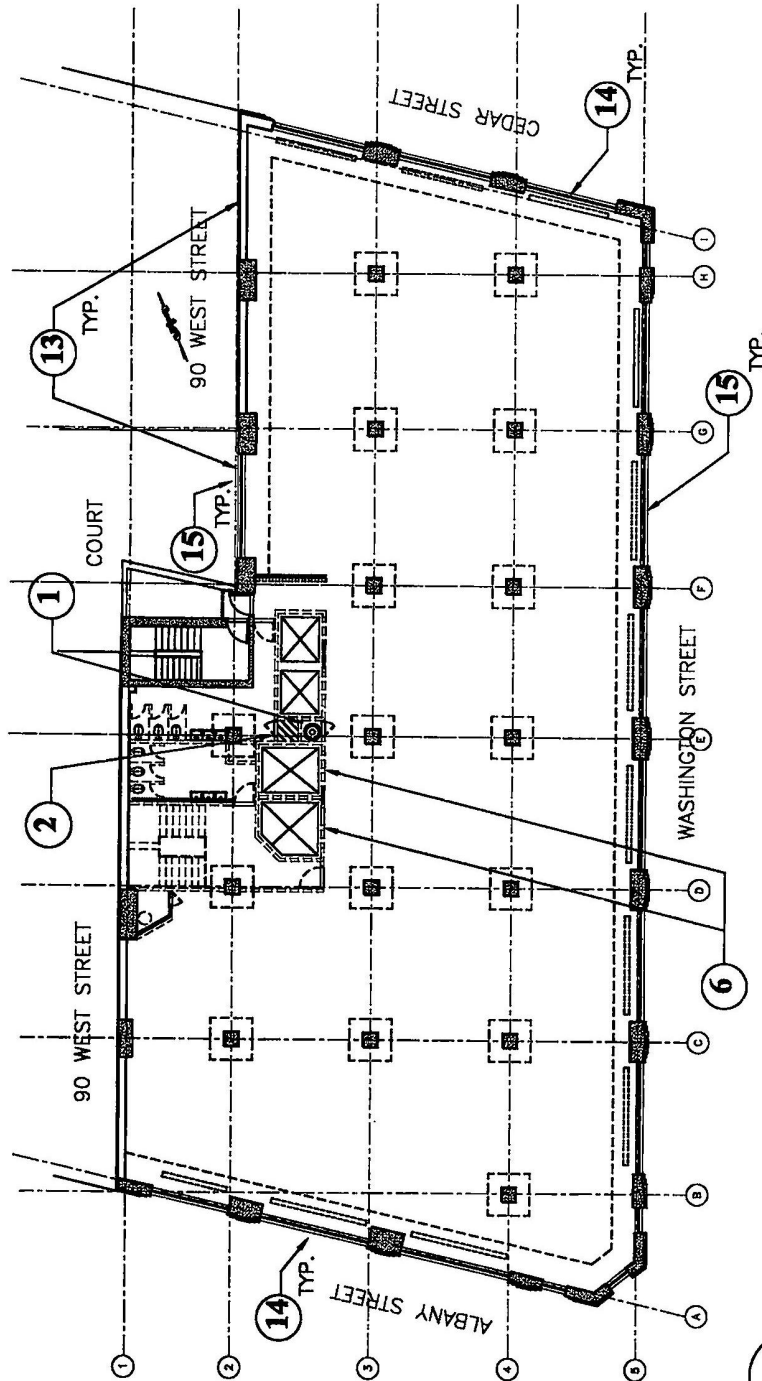


1 THIRD FLOOR
ACM4
NOT TO SCALE

- LEGEND AND NOTES
- | | | |
|---|--|---|
| REMOVE ELECTRICAL WIRE
BOARDS | REMOVE PERIMETER
WATERPROOF TAR | 11 REMOVE ALL EXTERIOR BULDOZER DOOR CAULKING AS PER
SPECIFICATIONS |
| REMOVE PIPE AND PIPE
FITTING INSULATION | REMOVE INTERIOR BOILER
LINING | 12 REMOVE ALL BUILDING FLASHING TAR, BULDOZER TAR AND
EXTERIOR WINDOW CAULKING AS PER SPECIFICATIONS |
| REMOVE BUILT UP ROOF
MEMBRANE, PARAPET TAR
FLASHING | REMOVE ACM WALL
PLASTER ON WALLS AND
COLUMNS | 13 REMOVE ALL LINTEL CAULKING AND SPANDREL FLASHING AT ALL
LOCATIONS AS PER SPECIFICATIONS |
| REMOVE FLOOR TILES
AND MASTIC | REMOVE SF CEILING
SUSPENSION | 14 REMOVE ALL STEEL CASEMENT WINDOWS AND WINDOW FRAME
CAULKING UNDER NEW ALUMINUM WINDOW FRAMES AT NORTH
AND SOUTH ELEVATIONS |
- 1 REMOVE APPROX 80 LF ASSUMED ACM ELECTRICAL WIRE INSULATION
FLOORS (SEE FLOOR PLAN FROM ELECTRICAL CLOSET ON ALL
FLOORS (GENERAL FLOORS 2-12)
- 2 REMOVE 80 LF PIPE INSULATION ON RISERS IN PIPE CHASE ON
ALL FLOORS (GENERAL FLOORS 2-12)
- 3 REMOVE 20 LF CHIMNEY ACCESS DOOR FRAME CAULKING
- 4 REMOVE 35 SF PERIMETER WATERPROOF TAR FROM PUMP ROOM
IN BOILER ROOM
- 5 REMOVE ROOF MEMBRANE FLASHING TAR AND COPING STONE
TAR FROM FLOORS 10-12 TERRACE ROOFS
- 6 REMOVE 100 SF ASSUMED ACM FREIGHT ELEVATOR DOORS AT
EACH FLOOR
- 7 REMOVE ALL FLOOR TILES AND MASTIC AS PER SPECIFICATIONS
- 8 REMOVE ALL INTERIOR BOILER LINING FROM BOILER 2, APPROX
800 SF
- 9 REMOVE ALL ASSUMED ACM ELEVATOR BRACE PADS, APPROX 120 SF
- 10 REMOVE ALL PIPE AND PIPE FITTINGS INSULATION AS PER
SPECIFICATIONS
- 15 REMOVE ALL ASSUMED ELECTRICAL WIRE INSULATION AND PANEL
BOARDS AS PER SPECIFICATION
- 16 REMOVE ACM BUILT UP ROOFING AND FLASHING AS PER
SPECIFICATIONS
- 17 REMOVE ASSUMED ACM SKYLIGHT CAULKING AND TAR FROM STAIR
BULDOZER
- 18 REMOVE ACM WALL PLASTER ON WALLS AND COLUMNS, TYP. AT
7TH FLOOR
- 20 REMOVE 8000 SF CEILING SUSPENSION

RID	15 JULY 04	REVISION 0
130 CEDAR STREET NEW YORK, NEW YORK		
HAZARDOUS MATERIALS ABATEMENT		
OWNER CEDAR & WASHINGTON STREET ASSOCIATES, LLC		
CLIENT MASTERWORKS DEVELOPMENT CORP. 56 W 45TH ST 4TH FLOOR NEW YORK, NY 10036		
CONSTRUCTION MANAGER COBRA CONSTRUCTION CONCEPTS, INC 388 CANAL PLACE BRONX, NY 10451		
HAZARDOUS MATERIALS CONSULTANT JLC ENVIRONMENTAL CONSULTANTS, INC 200 PARK AVE SOUTH, STE 1001 NEW YORK, NY 10003		
ARCHITECT KOENEN ASSOCIATES ARCHITECTS AND PLANNING CONSULTANTS 6 W 18th STREET NEW YORK, NY 10011		
STRUCTURAL ENGINEERS SEVERUD ASSOCIATES CONSULTING ENGINEERS, PC 38 E 29TH STREET NEW YORK, NY 10016		
MEP-PF ENGINEERS LORING CONSULTING ENGINEERS 21 PENN PLAZA NEW YORK, NY 10001		
DRAWING TITLE ASBESTOS ABATEMENT FOURTH FLOOR		
SCALE: AS SHOWN	DRAWING NUMBER	
DRAWN BY: JW		
CHECKED BY: PL		

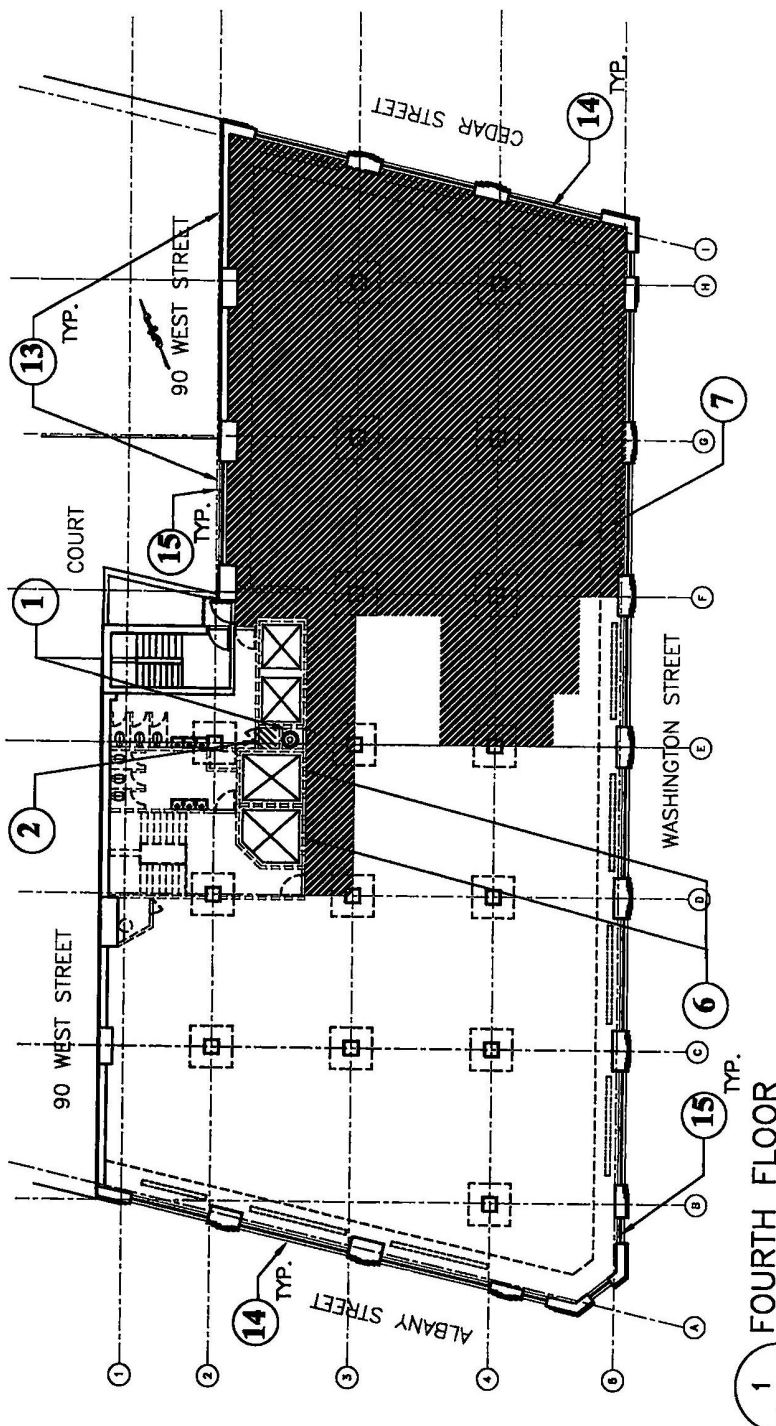

- ### LEGEND AND NOTES
- | | | | | | |
|--|---|--|--|--|--------------------------------|
| | REMOVE ELECTRICAL WIRE
INSULATION AND PANEL
BOARDS | | REMOVE INTERIOR BOILER
LIVING | | REMOVE 5' CEILING
STRUCTURE |
| | REMOVE ROOF MEMBRANE,
FLASHING TAR AND COPING STONE
TAR FROM FLOORS 10-12 TERRACE ROOFS | | REMOVE ACM WALL
PARTIAL ON WALLS AND
COLUMNS | | REMOVE 5' CEILING
STRUCTURE |
| | REMOVE 100 SF ASSUMED ACM
FRESH ELEVATOR DOORS AT
EACH FLOOR | | REMOVE ALL INTERIOR BOILER
LIVING FROM BOILER 2, APPROX
800 SF | | REMOVE 5' CEILING
STRUCTURE |
| | REMOVE 20 SF PERIMETER
WATERPROOF TAR FROM PUMP ROOM
IN BOILER ROOM | | REMOVE 100 SF ASSUMED ACM
FRESH ELEVATOR DOORS AT
EACH FLOOR | | REMOVE 5' CEILING
STRUCTURE |
- 1 REMOVE APPROX 80 SF INSULATION AND ELECTRICAL WIRE INSULATION
AND 120 SF TRANSIT PANEL FROM ELECTRICAL CLOSET ON ALL
FLOORS (GROUND, FLOORS 2-12)
- 2 REMOVE 80 SF PIPE INSULATION ON RISERS IN PIPE CHASE ON
ALL FLOORS (GROUND, FLOORS 2-12)
- 3 REMOVE 20 SF CHIMNEY ACCESS DOOR FRAME CAULKING
- 4 REMOVE 20 SF PERIMETER WATERPROOF TAR FROM PUMP ROOM
IN BOILER ROOM
- 5 REMOVE ROOF MEMBRANE, FLASHING TAR AND COPING STONE
TAR FROM FLOORS 10-12 TERRACE ROOFS
- 6 REMOVE 100 SF ASSUMED ACM FRESH ELEVATOR DOORS AT
EACH FLOOR
- 7 REMOVE ALL FLOOR TILES AND MASTIC AS PER SPECIFICATIONS
- 8 REMOVE ALL INTERIOR BOILER LIVING FROM BOILER 2, APPROX
800 SF
- 9 REMOVE ALL ASSUMED ACM ELEVATOR BRAKE PADS, APPROX 120 SF
- 10 REMOVE ALL PIPE AND PIPE FITTINGS INSULATION AS PER
SPECIFICATIONS
- 11 REMOVE ALL EXTERIOR BULDOZER DOOR CAULKING AS PER
SPECIFICATIONS
- 12 REMOVE ALL BUILDING FLASHING TAR, BULKHEAD TAR AND
EXTERIOR WINDOW CAULKING AS PER SPECIFICATIONS
- 13 REMOVE ALL UNTEL CAULKING AND SHIMMER FLASHING AT ALL
LOCATIONS AS PER SPECIFICATIONS
- 14 REMOVE ALL STEEL CASEMENT WINDOWS AND WINDOW FRAME
AND SILLING AND SOUNDRILLING ALUMINUM WINDOW FRAMES AT NORTH
AND SOUTH ELEVATIONS
- 15 REMOVE ALL EXTERIOR WINDOW CAULKING, INTERIOR WINDOW
PUTTY AND EXTERIOR WINDOW PUTTY FROM OLD FACTORY
WINDOWS AT ALL LOCATIONS AS PER SPECIFICATIONS
- 16 REMOVE ALL ASSUMED ELECTRICAL WIRE INSULATION AND PANEL
BOARDS AS PER SPECIFICATION
- 17 REMOVE ACM BUILT UP ROOFING AND FLASHING AS PER
SPECIFICATIONS
- 18 REMOVE ASSUMED ACM SKYLIGHT CAULKING AND TAR FROM STAR
BULDOZER
- 19 REMOVE ACM WALL PLASTER ON WALLS AND COLUMNS, TYP. AT
7TH FLOOR
- 20 REMOVE 6,000 SF CEILING STRUCTURE

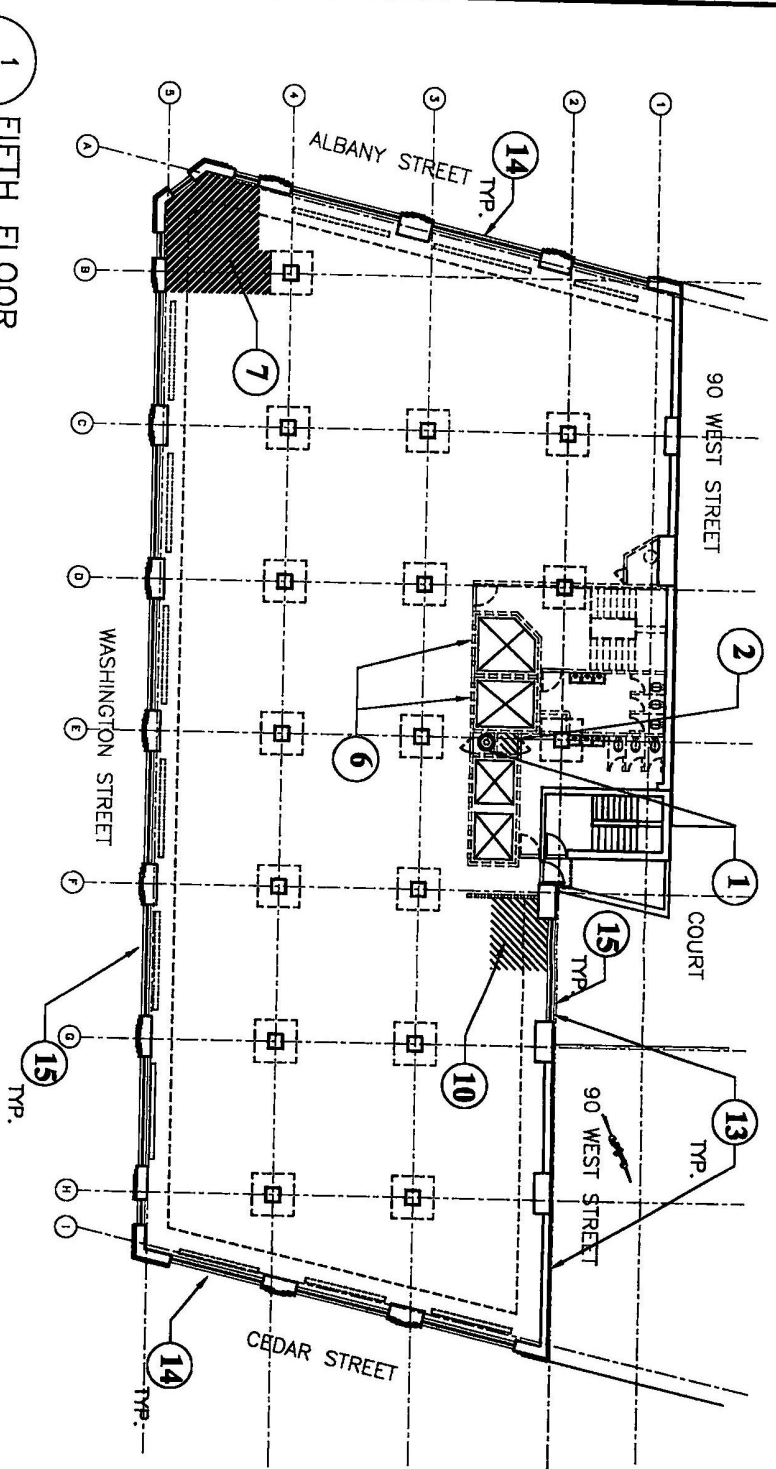

LEGEND AND NOTES

- 1 REMOVE APPROX 80 SF ASSUMED ACM INSULATION AND ASSUMED ELECTRICAL, WIRE INSULATION FLOORS (GROUND FLOOR 2-12)
- 2 REMOVE 80 SF PPE INSULATION ON ROOF IN PIPE CHASE ON FLOORS (GROUND FLOOR 2-12)
- 3 REMOVE 20 SF CHIMNEY ACCESS DOOR FRAME CAULKING IN BOILER ROOM
- 4 REMOVE 35 SF PERIMETER WATERPROOF TAR FROM PLUMB ROOM
- 5 REMOVE ROOF MEMBRANE, FLASHING TAR AND COPING STONE TAR FROM FLOORS 10-12 TERRACE ROOFS
- 6 REMOVE 100 SF ASSUMED ACM FROM ELEVATOR DOORS AT EACH FLOOR
- 7 REMOVE ALL FLOOR TILES AND WASTE AS PER SPECIFICATIONS
- 8 REMOVE ALL INTERIOR BOILER LIVING FROM BOILER 2, APPROX 800 SF
- 9 REMOVE ALL ASSUMED ACM ELEVATOR BRIDGE FLOORS, APPROX 120 SF SPECIFICATIONS
- 10 REMOVE ALL EXTERIOR BURGLAR DOOR CAULKING AS PER SPECIFICATIONS
- 11 REMOVE ALL BUILDING FLASHING TAR, BURGLAR TAR AND EXTERIOR WINDOW CAULKING AS PER SPECIFICATIONS
- 12 REMOVE ALL LINTS CAULKING AND SPANDREL FLASHING AT ALL CAULKING UNDER VERY ALUMINUM WINDOW FRAMES AT NORTH AND SOUTH ELEVATIONS
- 13 REMOVE ALL EXTERIOR WINDOW CAULKING, INTERIOR WINDOW PUTTY AND EXTERIOR WINDOW PUTTY FROM OLD FACTORY WINDOWS AT ALL LOCATIONS AS PER SPECIFICATIONS
- 14 REMOVE ALL ASSUMED ELECTRICAL, WIRE INSULATION AND PANEL BEFORE ACM AND UP ROOFING AND FLASHING AS PER SPECIFICATIONS
- 15 REMOVE ASSUMED ACM STRUCTURE CAULKING AND TAR FROM STAIR BUILDING
- 16 REMOVE ACM WALL PLASTER ON WALLS AND COLUMNS, TYP. AT 7TH FLOOR
- 17 REMOVE 8,000 SF CEILING SPOCKOUT

130 CEDAR STREET
NEW YORK, NEW YORK

HAZARDOUS MATERIALS
ABATEMENT

OWNER
CEDAR & WASHINGTON STREET
ASSOCIATES, LLC

CLIENT
MASTERWORKS DEVELOPMENT CORP.
56 W 45TH ST 4TH FLOOR
NEW YORK, NY 10036

CONSTRUCTION MANAGER
COBRA CONSTRUCTION CONCEPTS, INC
388 CANAL PLACE
BRONX, NY 10451

HAZARDOUS MATERIALS CONSULTANT
IJC ENVIRONMENTAL
CONSULTANTS, INC
200 PARK AVE SOUTH, STE 1001
NEW YORK, NY 10003

ARCHITECT
KOENIG ASSOCIATES
ARCHITECTS AND
PLANNING CONSULTANTS
6 W 18th STREET
NEW YORK, NY 10011

STRUCTURAL ENGINEERS
SEVERUD ASSOCIATES
CONSULTING ENGINEERS, PC
38 E 29TH STREET
NEW YORK, NY 10016


ME-P/E ENGINEERS
LORING
CONSULTING ENGINEERS
21 PENN PLAZA
NEW YORK, NY 10001

SCALE:
AS SHOWN

DRAWING NUMBER
ACM6

DESIGN BY:
JW

CHECKED BY:
PL

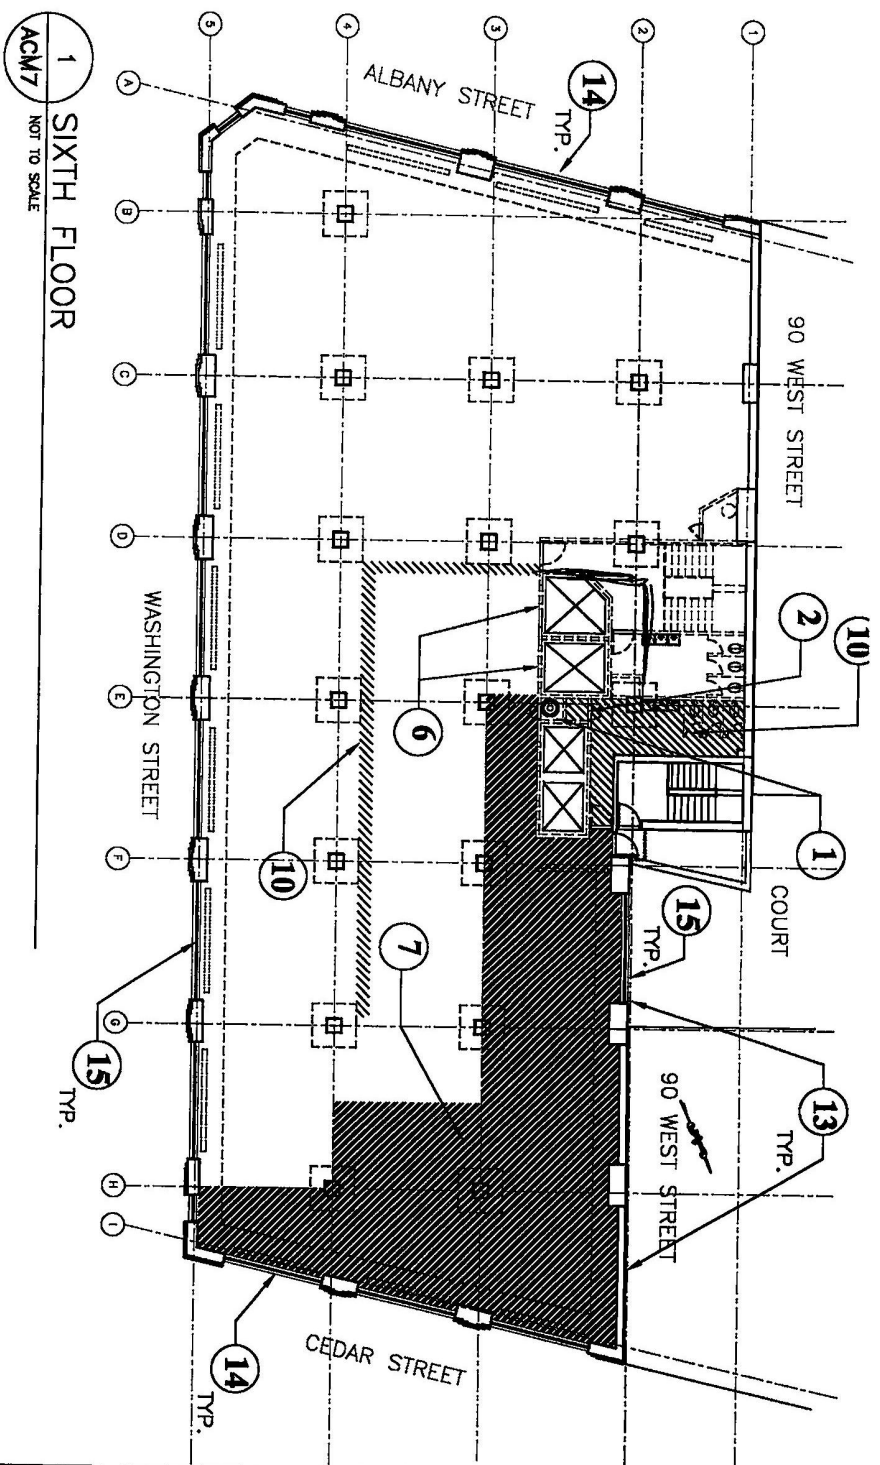

LEGEND AND NOTES

- | | | | |
|--|--|--|---------------------------------|
| | REMOVE ELECTRICAL WIRE BOARDS | | REMOVE PERIMETER WATERPROOF TAR |
| | REMOVE PIPE AND PIPE FITTING INSULATION | | REMOVE INTERIOR BOILER LIVING |
| | REMOVE BUILT UP ROOF WEATHERING, FLASHING TAR AND PERIMETER FLOORING | | REMOVE ACID WALL, COLUMNS |
| | REMOVE FLOOR TILES AND MASTIC | | REMOVE SF CEILING SPOULCOAT |
- 1 REMOVE APPROX 10' ASSUMED ACID ELECTRICAL WIRE INSULATION AND 120 SF TRANSIT PANEL FROM ELECTRICAL CLOSET ON ALL FLOORS (GROUND, FLOORS 2-12)
 - 2 REMOVE DO IT PIPE INSULATION ON RISERS IN PIPE CHASE ON ALL FLOORS (GROUND, FLOORS 2-12)
 - 3 REMOVE 20' LF CRANEWAY ACCESS DOOR FRAME CHAILING
 - 4 REMOVE 35' SF PERIMETER WATERPROOF TAR FROM PLUMB ROOF IN BOILER ROOM
 - 5 REMOVE ROOF WEATHERING, FLASHING TAR AND CORING STONE TAR FROM FLOORS 10-12 TERRACE ROOFS
 - 6 REMOVE 100 SF ASSUMED ACID PERIMETER ELEVATOR DOORS AT EACH FLOOR
 - 7 REMOVE ALL FLOOR TILES AND MASTIC AS PER SPECIFICATIONS
 - 8 REMOVE ALL INTERIOR BOILER LIVING FROM BOILER 2, APPROX 800 SF
 - 9 REMOVE ALL ASSUMED ACID ELEVATOR BRAKE PADS, APPROX 120 SF SPECIFICATIONS
 - 10 REMOVE ALL PER AND PIPE FITTINGS INSULATION AS PER SPECIFICATIONS
 - 11 REMOVE ALL EXTERIOR BUILDING DOOR CHAILING AS PER SPECIFICATIONS
 - 12 REMOVE ALL BUILDING FLASHING TAR, BUILDING TAR AND EXTERIOR WINDOW CHAILING AS PER SPECIFICATIONS
 - 13 REMOVE ALL UNID CHAILING AND SPRAYED FLASHING AT ALL LOCATIONS AS PER SPECIFICATIONS
 - 14 REMOVE ALL STEEL CHAIRS, WINDOWS AND WINDOW FRAME CHAILING UNDER NEW ALUMINUM WINDOW FRAMES AT NORTH AND SOUTH ELEVATIONS
 - 15 REMOVE ALL EXTERIOR WINDOW CHAILING, INTERIOR WINDOW FRAMES AT ALL LOCATIONS AS PER SPECIFICATIONS
 - 16 REMOVE ALL ASSUMED ELECTRICAL WIRE INSULATION AND PANEL BOARDS AS PER SPECIFICATION
 - 17 REMOVE ACID BUILT UP ROOFING AND FLASHING AS PER SPECIFICATIONS
 - 18 REMOVE ASSUMED ACID SPOULCOAT CHAILING AND TAR FROM STAIR BUILDING
 - 19 REMOVE ACID WALL PLASTER ON WALLS AND COLUMNS, TYP, AT 7TH FLOOR
 - 20 REMOVE 8,000 SF CEILING SPOULCOAT

130 CEDAR STREET
NEW YORK, NEW YORK
**HAZARDOUS MATERIALS
ABATEMENT**

OWNER
CEDAR & WASHINGTON STREET
ASSOCIATES, LLC
CLIENT
MASTERWORKS DEVELOPMENT CORP.
56 W 45TH ST 4TH FLOOR
NEW YORK, NY 10036
CONSTRUCTION MANAGER
COBRA CONSTRUCTION CONCESSION, INC
388 CANAL PLACE
BRONX, NY 10451

HAZARDOUS MATERIALS CONSULTANT
JLC ENVIRONMENTAL
CONSULTANTS, INC
200 PARK AVE SOUTH, STE 1001
NEW YORK, NY 10003

ARCHITECT
KOENIG ASSOCIATES
ARCHITECTS AND
PLANNING CONSULTANTS
6 W 18TH STREET
NEW YORK, NY 10011

STRUCTURAL ENGINEERS
SEVERUD ASSOCIATES
CONSULTING ENGINEERS, PC
38 E 29TH STREET
NEW YORK, NY 10016

MER-PF ENGINEERS
LODGING
CONSULTING ENGINEERS
21 PENN PLAZA
NEW YORK, NY 10001

ASBESTOS ABATEMENT
SIXTH FLOOR PLAN


SCALE: AS SHOWN
DRAWN BY: JV
CHECKED BY: PL
DRAWING NUMBER: ACM7

1 SEVENTH FLOOR
ACM8
NOT TO SCALE

LEGEND AND NOTES

- REMOVE ELECTRICAL WIRE INSULATION AND PANEL
- REMOVE ROOF AND PIPE FITTING INSULATION
- REMOVE ROOF AND PIPE FITTING INSULATION
- REMOVE BUILT UP ROOF INSULATION AND FLASHING
- REMOVE FLOOR TILES AND WASTE
- REMOVE REPELTER WATERPROOFING
- REMOVE INTERIOR BOILER LIVING
- REMOVE ACID WALL FLASHING ON WALLS AND CEILING
- REMOVE 5" CEILING SMOOTHS

- 1 REMOVE APPROX 20 LF ASSUMED ACID ELECTRICAL WIRE INSULATION AND 120 SF TRAVELER PANEL FROM ELECTRICAL CABINET ON ALL FLOORS (GROUND, FLOORS 2-12)
- 2 REMOVE 50 LF PIPE INSULATION ON RISERS IN PIPE CHASE ON ALL FLOORS (GROUND, FLOORS 2-12)
- 3 REMOVE 20 LF CHIMNEY ACCESS DOOR FRAME CHASING IN BOILER ROOM
- 4 REMOVE 30 SF REPELTER WATERPROOFING THE FROM PLUMB ROOM IN BOILER ROOM
- 5 REMOVE ROOF MEMBRANE, FLASHING TYP AND CORING STONE IN ROOF FLOORS 10-12 TERRACE ROOFS
- 6 REMOVE 100 SF ASSUMED ACID FRODOIT ELEVATOR DOORS AT EACH FLOOR
- 7 REMOVE ALL FLOOR TILES AND WASTE AS PER SPECIFICATIONS
- 8 REMOVE ALL INTERIOR BOILER LIVING FROM BOILER 2, APPROX 800 SF
- 9 REMOVE ALL ASSUMED ACID ELEVATOR BOWIE PANS, APPROX 120 SF SPECIFICATIONS
- 10 REMOVE ALL PIPE AND PIPE FITTINGS INSULATION AS PER SPECIFICATIONS
- 11 REMOVE ALL EXTERIOR BUILDING DOOR CHASING AS PER SPECIFICATIONS
- 12 REMOVE ALL BUILDING FLASHING TYP, BALUSTED TYP AND EXTERIOR WINDOW CHASING AS PER SPECIFICATIONS
- 13 REMOVE ALL LINTIL CHASING AND SPANDREL FLASHING AT ALL LOCATIONS AS PER SPECIFICATIONS
- 14 REMOVE ALL STEEL CASEHARDT WINDOWS AND WINDOW FRAME AND SOUTH ELEVATOR ENTRANCE WINDOW FRAMES AT NORTH
- 15 REMOVE ALL EXTERIOR WINDOW CHASING, INTERIOR WINDOW PUTTY AND EXTERIOR WINDOW PUTTY FROM OLD FACED
- 16 REMOVE ALL ASSUMED ELECTRICAL WIRE INSULATION AND PANEL BOARDS AS PER SPECIFICATION
- 17 REMOVE ACID BUILT UP ROOFING AND FLASHING AS PER SPECIFICATIONS
- 18 REMOVE ASSUMED ACID SMOOTHS CHASING AND TYP FROM STAR BUILDING
- 19 REMOVE ACID WALL FLASHING ON WALLS AND CEILING, TYP, AT 7TH FLOOR
- 20 REMOVE 6,000 SF CEILING SMOOTHS

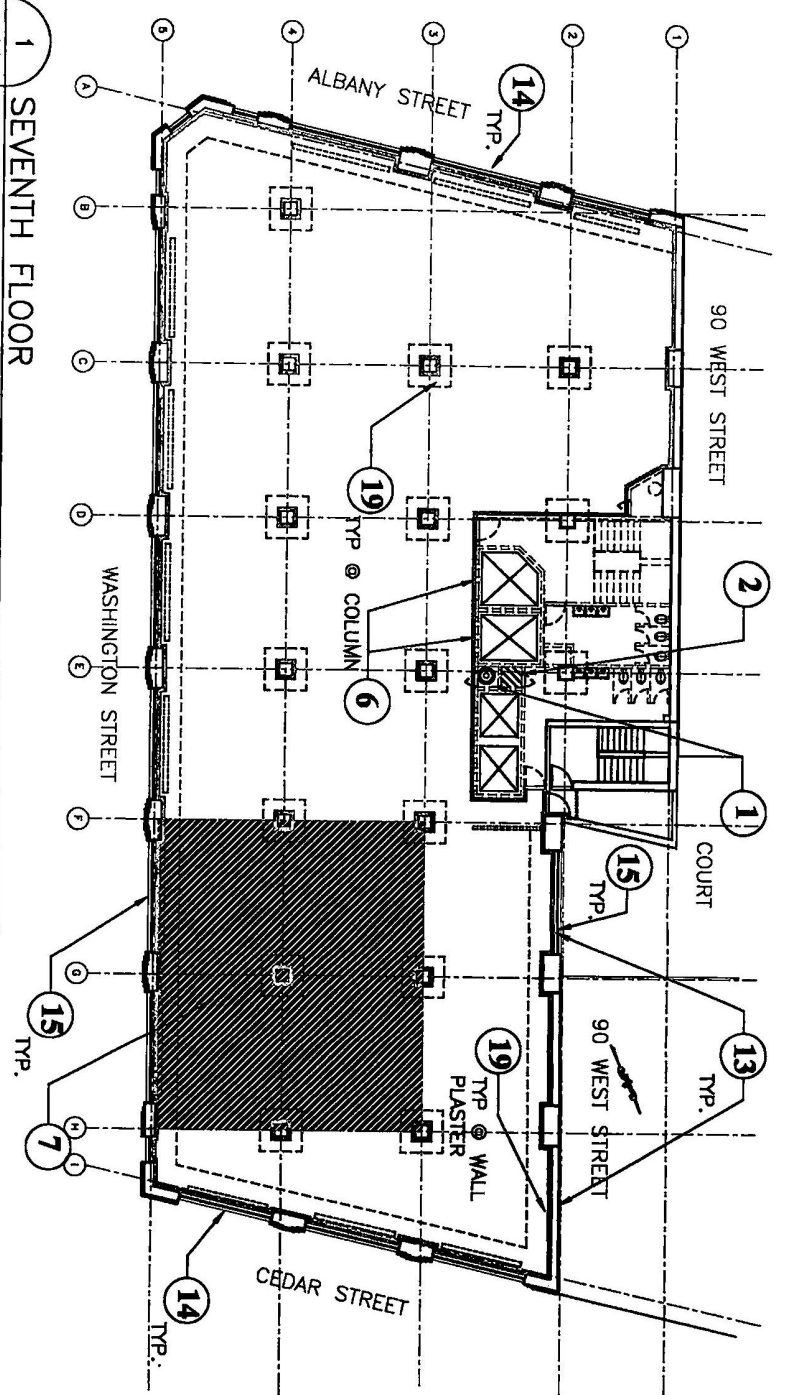

130 CEDAR STREET
NEW YORK, NEW YORK
HAZARDOUS MATERIALS
ABATEMENT

OWNER
CEDAR & WASHINGTON STREET
ASSOCIATES, LLC
CLIENT
MASTERWORKS DEVELOPMENT CORP.
56 W 45TH ST 4TH FLOOR
NEW YORK, NY 10036
CONSTRUCTION MANAGER
COBRA CONSTRUCTION CONCEPTS, INC
388 CANAL PLACE
BRONX, NY 10451

HAZARDOUS MATERIALS CONSULTANT
JLC ENVIRONMENTAL
CONSULTANTS, INC
200 PARK AVE SOUTH, STE 1001
NEW YORK, NY 10003


ARCHITECT
KOENIG ASSOCIATES
ARCHITECTS AND
PLANNING CONSULTANTS
6 W 18th STREET
NEW YORK, NY 10011

STRUCTURAL ENGINEERS
SEVERUD ASSOCIATES
CONSULTING ENGINEERS, PC
38 E 29TH STREET
NEW YORK, NY 10016
MER-27 ENGINEERS

CONSULTING ENGINEERS
LORING
21 PENN PLAZA
NEW YORK, NY 10001

ASBESTOS ABATEMENT
SEVENTH FLOOR PLAN

SCALE:
AS SHOWN
DRAWN BY:
JW
CHECKED BY:
PL
DRAWING NUMBER:
ACM8

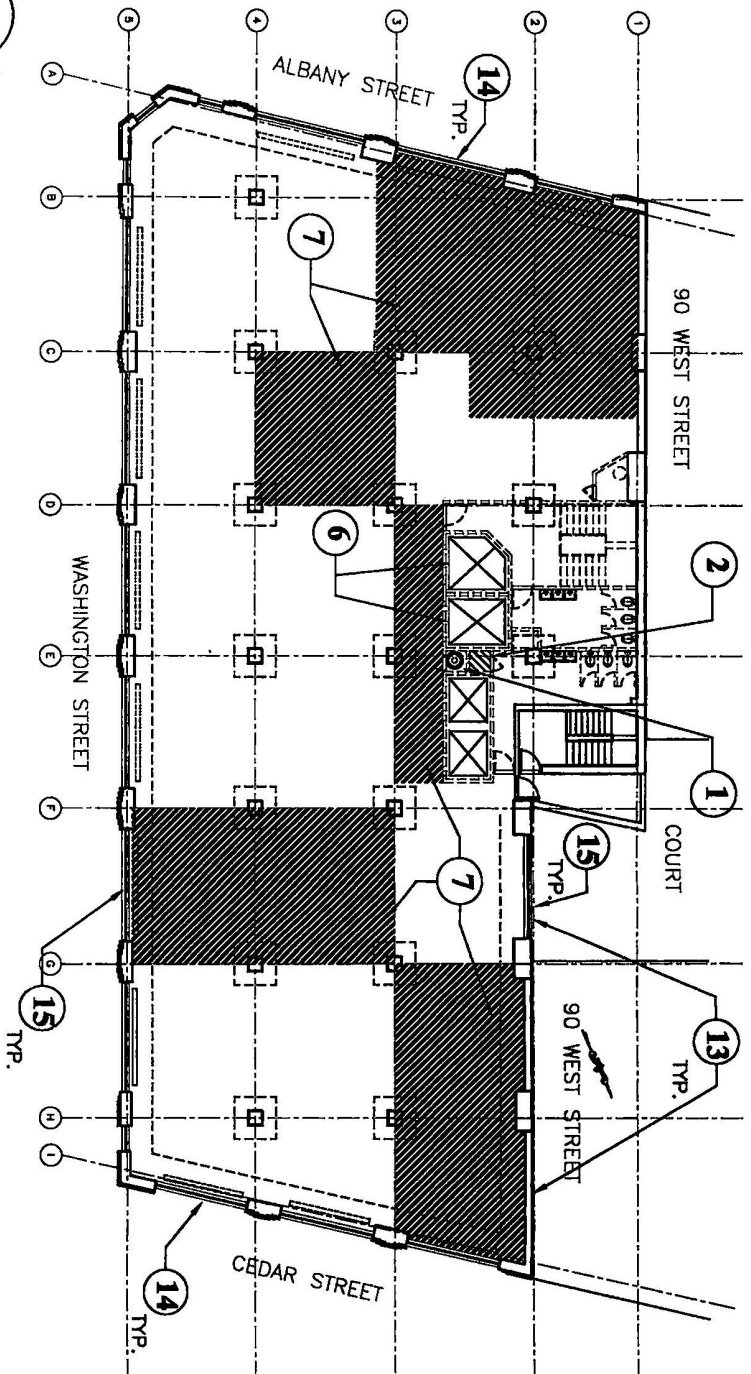

1 EIGHTH FLOOR
ACM9
NOT TO SCALE

LEGEND AND NOTES

- REMOVE ELECTRICAL WIRE BOARDS
- REMOVE PIPE AND PIPE FITTING INSULATION
- REMOVE BUILT UP ROOF INSULATION, MANHOLE TAR FLASHING
- REMOVE FLOOR TILES
- REMOVE PRECASTER WATERPROOF TAR
- REMOVE INTERIOR BOILER LINING
- REMOVE ACID WALL PLASTER ON WALLS AND COLLARS
- REMOVE SF CEILING SQUADCOAT

- 1 REMOVE APPROX. 60 LF ASSURED ACID ELECTRICAL WIRE INSULATION AND 120 SF TRAVELER PANEL FROM ELECTRICAL CLOSET ON ALL FLOORS (GROUND, FLOORS 2-12)
- 2 REMOVE 60 LF PIPE INSULATION ON RISERS IN PIPE CHASE ON ALL FLOORS (GROUND, FLOORS 2-12)
- 3 REMOVE 20 LF CHIMNEY ACCESS DOOR FRAME CAULKING
- 4 REMOVE 36 SF PRECASTER WATERPROOF TAR FROM PUMP ROOM IN BOILER ROOM
- 5 REMOVE ROOF WEATHERING FLASHING TAR AND COPING STONE TAR FROM FLOORS 10-12 TERRACE ROOF
- 6 REMOVE 100 SF ASSURED ACID PRECAST ELEVATOR DOORS AT 8TH FLOOR
- 7 REMOVE ALL FLOOR TILES AND MASTIC AS PER SPECIFICATIONS
- 8 REMOVE ALL INTERIOR BOILER LINING FROM BOILER 2, APPROX. 800 SF
- 9 REMOVE ALL ASSURED ACID ELEVATOR BOILER PANELS, APPROX. 120 SF
- 10 REMOVE ALL PIPE AND PIPE FITTINGS INSULATION AS PER SPECIFICATIONS
- 11 REMOVE ALL EXTERIOR BALCONY DOOR CAULKING AS PER SPECIFICATIONS
- 12 REMOVE ALL BUILDING FLASHING TAR, BALCONY TAR AND EXTERIOR WINDOW CAULKING AS PER SPECIFICATIONS
- 13 REMOVE ALL INTERIOR CHIMNEY AND SPANSEL FLASHING AT ALL LOCATIONS AS PER SPECIFICATIONS
- 14 REMOVE ALL STEEL CASING WINDOW AND WINDOW FRAME CAULKING UNDER KEY ALUMINUM WINDOW FRAMES AT NORTH AND SOUTH ELEVATIONS
- 15 REMOVE ALL EXTERIOR WINDOW CAULKING, INTERIOR WINDOW PUTTY AND EXTERIOR WINDOW PUTTY FROM OLD FACTORY WINDOWS AT ALL LOCATIONS AS PER SPECIFICATIONS
- 16 REMOVE ALL ASSURED ELECTRICAL WIRE INSULATION AND PANEL BOARDS AS PER SPECIFICATION
- 17 REMOVE BUILT UP ROOFING AND FLASHING AS PER SPECIFICATIONS
- 18 REMOVE ASSURED ACID SQUADCOAT CAULKING AND TAR FROM STAIR BUILDING
- 19 REMOVE ACID WALL PLASTER ON WALLS AND COLLARS, TYP. AT 7TH FLOOR
- 20 REMOVE 6,000 SF CEILING SQUADCOAT

130 CEDAR STREET
NEW YORK, NEW YORK

**HAZARDOUS MATERIALS
ABATEMENT**

OWNER
CEDAR & WASHINGTON STREET
ASSOCIATES, LLC

CLIENT
MASTERWORKS DEVELOPMENT CORP.
56 W 45TH ST 4TH FLOOR
NEW YORK, NY 10036

CONSTRUCTION MANAGER
COBRA CONSTRUCTION CONCEPTS, INC
388 CANAL PLACE
BRONX, NY 10451

HAZARDOUS MATERIALS CONSULTANT
JLC ENVIRONMENTAL
CONSULTANTS, INC
200 PARK AVE SOUTH, STE 1001
NEW YORK, NY 10003

ARCHITECT
KOENIG ASSOCIATES
ARCHITECTS AND
PLANNING CONSULTANTS
6 W 18th STREET
NEW YORK, NY 10011


STRUCTURAL ENGINEERS
SEVERUD ASSOCIATES
CONSULTING ENGINEERS, PC
38 E 29TH STREET
NEW YORK, NY 10016

MEP/PE ENGINEERS
LORING
CONSULTING ENGINEERS
21 PENN PLAZA
NEW YORK, NY 10001

ASBESTOS ABATEMENT
EIGHTH FLOOR PLAN

DRAWING NUMBER
ACM9

SCALE AS SHOWN
DRAWN BY: JW
CHECKED BY: PL

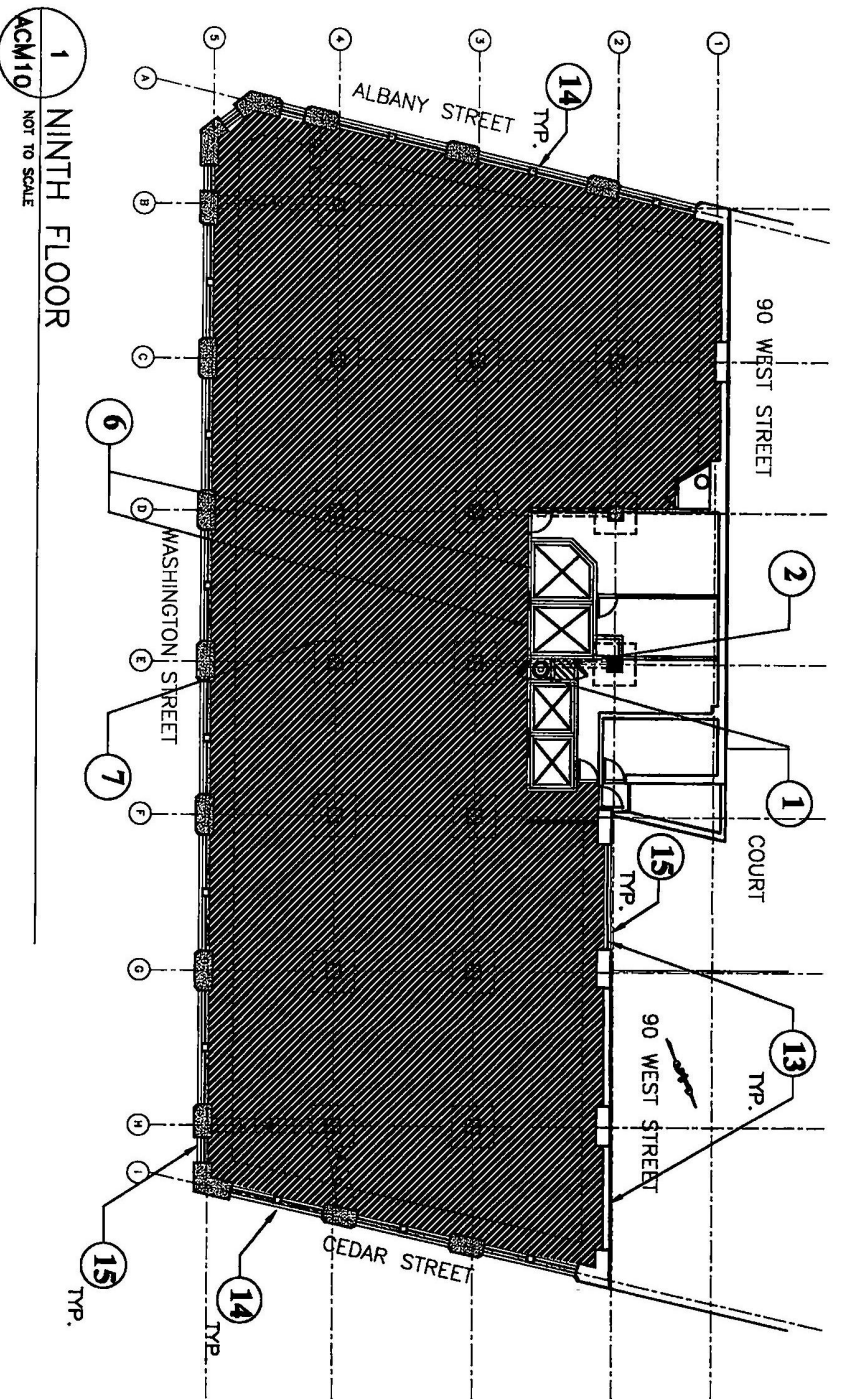


LEGEND AND NOTES

- REMOVE ELECTRICAL WIRE INSULATION AND PANEL
- REMOVE PIPE AND PIPE FITTING INSULATION
- REMOVE BUILT UP ROOF INSULATION AND FLASHING
- REMOVE FLOOR TILES AND WASTE
- REMOVE PRECASTER WATERPROOF TIE
- REMOVE INTERIOR BOILER LANDING
- REMOVE ACID WALL PLASTER AND COULING
- REMOVE 5" CEILING SLOICOT

- REMOVE APPROX 60 LF ASSUMED ACID ELECTRICAL WIRE INSULATION AND 120 SF TRASHING PANEL FROM ELECTRICAL CLOSET ON ALL FLOORS (GROUND, FLOORS 2-12)
- REMOVE 60 LF PIPE INSULATION ON RISERS IN PIPE CHASE ON ALL FLOORS (GROUND, FLOORS 2-12)
- REMOVE 20 LF CHIMNEY ACCESS DOOR FRAME CHIMNEY
- REMOVE 35 SF PRECASTER WATERPROOF TIE FROM PULP ROOM IN BOILER ROOM
- REMOVE 100 SF ASSUMED ACID PRECAST ELEVATOR DOORS AT 7TH FLOOR
- REMOVE 100 SF ASSUMED ACID PRECAST ELEVATOR DOORS AT 8TH FLOOR
- REMOVE ALL FLOOR TILES AND WASTE AS PER SPECIFICATIONS
- REMOVE ALL INTERIOR BOILER LANDING FROM BOILER 2, APPROX 800 SF
- REMOVE ALL ASSUMED ACID ELEVATOR BOILER PASS, APPROX 120 SF
- REMOVE ALL PIPE AND PIPE FITTINGS INSULATION AS PER SPECIFICATIONS
- REMOVE ALL EXTERIOR BURIED DOOR CHIMNEY AS PER SPECIFICATIONS
- REMOVE ALL BUILDING FLASHING THE BURIED TIE AND EXTERIOR WINDOW CHIMNEY AS PER SPECIFICATIONS
- REMOVE ALL EXTERIOR CHIMNEY AND SPANIEL FLASHING AT ALL LOCATIONS
- REMOVE ALL EXTERIOR WINDOW CHIMNEY AND WINDOW FRAME CHIMNEY AS PER SPECIFICATIONS
- REMOVE ALL EXTERIOR WINDOW CHIMNEY AND WINDOW FRAME CHIMNEY AS PER SPECIFICATIONS
- REMOVE ALL ASSUMED ELECTRICAL WIRE INSULATION AND PANEL
- REMOVE ACID BUILT UP ROOFING AND FLASHING AS PER SPECIFICATIONS
- REMOVE ASSUMED ACID SLOICOT CHIMNEY AND TIE FROM STAIR BUILDING
- REMOVE ACID WALL PLASTER ON WALLS AND COULING, TYP. AT 7TH FLOOR
- REMOVE 1000 SF CEILING SLOICOT

DRAWING TITLE: ASBESTOS ABATEMENT NINTH FLOOR PLAN	
SCALE: AS SHOWN	DRAWING NUMBER: ACM10
DRAWN BY: JV	CHECKED BY: PL

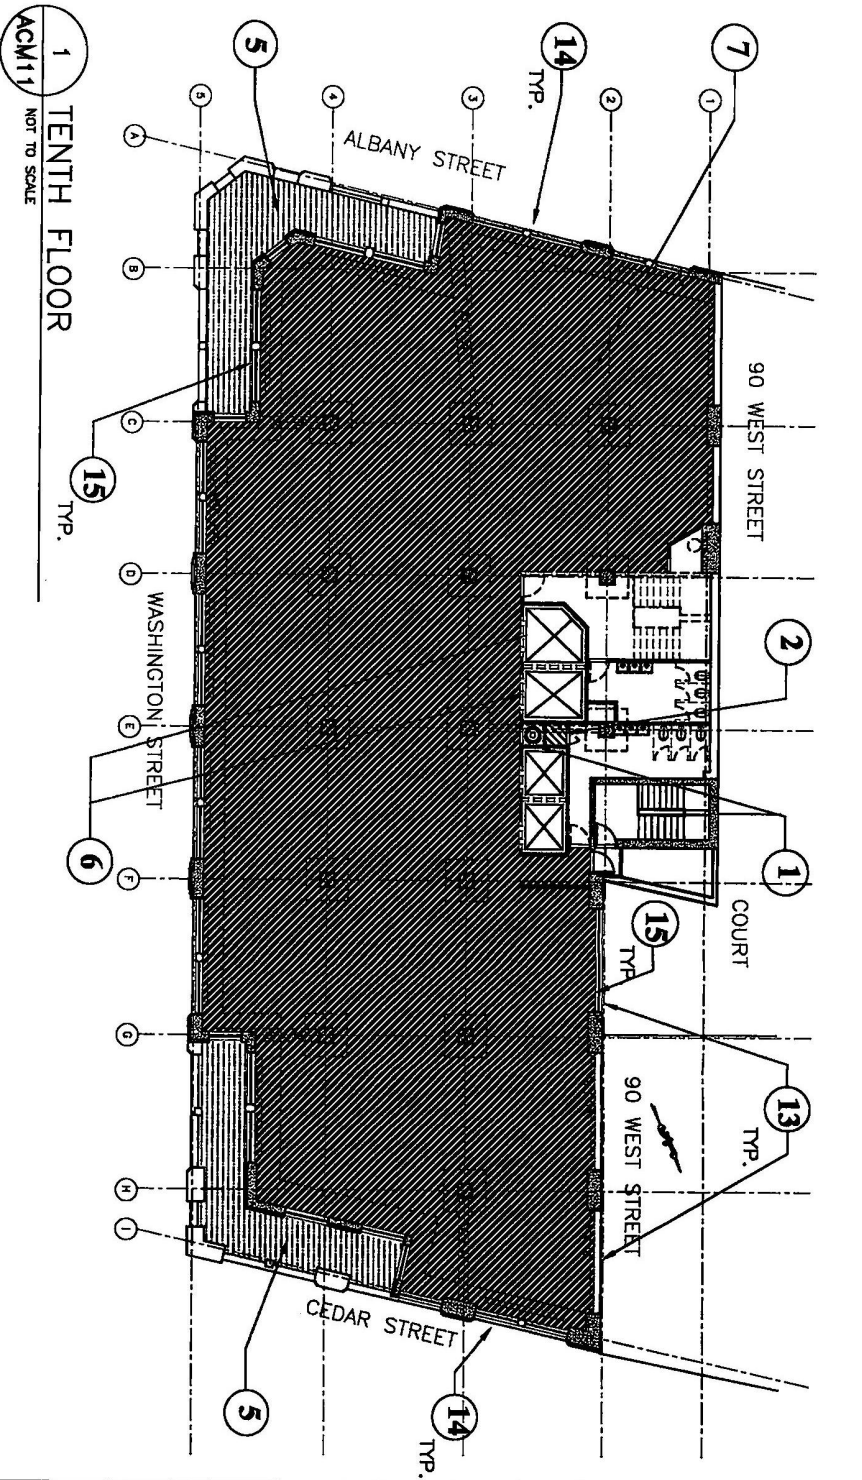

LEGEND AND NOTES

- 1 REMOVE APPROX 80 SF ASSUMED ACID ELECTRICAL WIRE INSULATION AND 20 SF ASSUMED ACID ELECTRICAL WIRE INSULATION ON ALL FLOORS (GROUND FLOORS 2-12)
- 2 REMOVE 80 SF PIPE INSULATION ON RISERS IN PIPE CHASE ON ALL FLOORS (GROUND FLOORS 2-12)
- 3 REMOVE 20 SF CHIMNEY ACCESS DOOR FRAME CAULKING IN BOILER ROOM
- 4 REMOVE ROOF VENTILATING FLASHING TIE AND COPING STONE TIE FROM FLOORS 10-12 TERRACE ROOFS
- 5 REMOVE 100 SF ASSUMED ACID FREIGHT ELEVATOR DOORS AT EACH FLOOR
- 6 REMOVE ALL INTERIOR BOILER LUNGO FROM BOILER 2, APPROX 800 SF
- 7 REMOVE ALL INTERIOR BOILER LUNGO FROM BOILER 2, APPROX 800 SF
- 8 REMOVE ALL ASSUMED ACID ELEVATOR BRAKE PADS, APPROX 120 SF SPECIFICATIONS
- 9 REMOVE ALL ASSUMED ACID ELEVATOR BRAKE PADS, APPROX 120 SF SPECIFICATIONS
- 10 REMOVE ALL ASSUMED ACID ELEVATOR BRAKE PADS, APPROX 120 SF SPECIFICATIONS
- 11 REMOVE ALL EXTERIOR BURIED DOOR CAULKING AS PER SPECIFICATIONS
- 12 REMOVE ALL BUILDING FLASHING TAR, BURIED TAR AND EXTERIOR WINDOW CAULKING AS PER SPECIFICATIONS
- 13 REMOVE ALL LATEL CAULKING AND SPANIEL FLASHING AT ALL LOCATIONS AS PER SPECIFICATIONS
- 14 REMOVE ALL STEEL CASEMENT WINDOWS AND WINDOW FRAME CAULKING UNDER NEW ALUMINUM WINDOW FRAMES AT NORTH AND SOUTH ELEVATIONS
- 15 REMOVE ALL EXTERIOR WINDOW CAULKING INTERIOR WINDOW FRAME AND WINDOW GLASS AT ALL LOCATIONS AS PER SPECIFICATIONS
- 16 REMOVE ALL ASSUMED ELECTRICAL WIRE INSULATION AND PANEL BOARDS AS PER SPECIFICATION
- 17 REMOVE ACID BUILT UP ROOFING AND FLASHING AS PER SPECIFICATIONS
- 18 REMOVE ASSUMED ACID SPLITTER CAULKING AND TAR FROM STAIR BUILDING
- 19 REMOVE ACID WALL PLASTER ON WALLS AND COLUMNS, TYP. AT 7TH FLOOR
- 20 REMOVE 6,000 SF CEILING SULLOCAST


130 CEDAR STREET NEW YORK, NEW YORK		HAZARDOUS MATERIALS ABATEMENT	
OWNER CEDAR & WASHINGTON STREET ASSOCIATES, LLC		CLIENT MASTERWORKS DEVELOPMENT CORP. 56 W 45TH ST 4TH FLOOR NEW YORK, NY 10036	
CONSTRUCTION MANAGER COBRA CONSTRUCTION CONCEPTS, INC 388 CANAL PLACE BRONX, NY 10451		HAZARDOUS MATERIALS CONSULTANT JLC ENVIRONMENTAL CONSULTANTS, INC 200 PARK AVE SOUTH, STE 1001 NEW YORK, NY 10003	
ARCHITECT KOEHNEN ASSOCIATES ARCHITECTS AND PLANNING CONSULTANTS 6 W 18th STREET NEW YORK, NY 10011		STRUCTURAL ENGINEERS SEVERUD ASSOCIATES CONSULTING ENGINEERS, PC 38 E 29TH STREET NEW YORK, NY 10016	
MEP-PE ENGINEERS LORING CONSULTING ENGINEERS 21 PENN PLAZA NEW YORK, NY 10001		DRAWING TITLE ASBESTOS ABATEMENT TENTH FLOOR	
SCALE: AS SHOWN		DRAWING NUMBER ACM11	
DRAWN BY: JW		CHECKED BY: PL	

1 ELEVENTH FLOOR
ACM12 NOT TO SCALE

LEGEND AND NOTES

- REMOVE ELECTRICAL WIRE BODIES
- REMOVE PIPE AND PIPE FITTING INSULATION
- REMOVE BUILT UP ROOF MEMBRANE, PARAPET TIE FLASHING
- REMOVE FLOOR TILES AND WASTIC
- REMOVE REINFORCER W/ROOFING TAR
- REMOVE INTERIOR BOILER LIVING
- REMOVE ACID WALL PLASTER ON WALLS AND COLLARS
- REMOVE 5" CEILING SULLOAT

- 1 REMOVE APPROX 80 LF ASSULD ACID ELECTRICAL WIRE INSULATION AND 120 SF TRANSIT PANEL FROM ELECTRICAL CLOSET ON ALL FLOORS (GROUND, FLOORS 2-12)
- 2 REMOVE 80 LF PIPE INSULATION ON RISERS IN PIPE CHASE ON ALL FLOORS (GROUND, FLOORS 2-12)
- 3 REMOVE 20 LF CHIMNEY ACCESS DOOR FRAME CHIMNEY
- 4 REMOVE 30 SF REINFORCER WATERPROOF TAR FROM PLUMB ROOM IN BOILER ROOM
- 5 REMOVE ROOF MEMBRANE, FLASHING TAR AND COPING STONE FROM FLOOR FLOORS 10-12 TERRACE ROOFS
- 6 REMOVE 100 SF ASSULD ACID FREIGHT ELEVATOR DOORS AT EACH FLOOR
- 7 REMOVE ALL FLOOR TILES AND WASTIC AS PER SPECIFICATIONS
- 8 REMOVE ALL INTERIOR BOILER LIVING FROM BOILER 2, APPROX 800 SF
- 9 REMOVE ALL ASSULD ACID ELEVATOR BRAKE PADS, APPROX 120 SF
- 10 REMOVE ALL PIPE AND PIPE FITTINGS INSULATION AS PER SPECIFICATIONS
- 11 REMOVE ALL EXTERIOR BURIED DOOR CAULKING AS PER SPECIFICATIONS
- 12 REMOVE ALL BUILDING FLASHING TAR, BURIED TAR AND EXTERIOR WINDOW CAULKING AS PER SPECIFICATIONS
- 13 REMOVE ALL UNITE CAULKING AND SPARKED FLASHING AT ALL EXTERIOR WINDOWS AND DOORS
- 14 REMOVE ALL EXTERIOR WINDOW CAULKING, INTERIOR WINDOW PUTTY AND EXTERIOR WINDOW PUTTY FROM OLD FACTORY WINDOWS AT ALL LOCATIONS AS PER SPECIFICATIONS
- 15 REMOVE ALL ASSULD ELECTRICAL WIRE INSULATION AND PANEL
- 16 REMOVE ACID BUILT UP ROOFING AND FLASHING AS PER SPECIFICATIONS
- 17 REMOVE ASSULD ACID SULLOAT CAULKING AND TAR FROM STAIR BUILDING
- 18 REMOVE ACID WALL PLASTER ON WALLS AND COLLARS, TYP. AT 7TH FLOOR
- 19 REMOVE 6,000 SF CEILING SULLOAT
- 20 REMOVE 6,000 SF CEILING SULLOAT

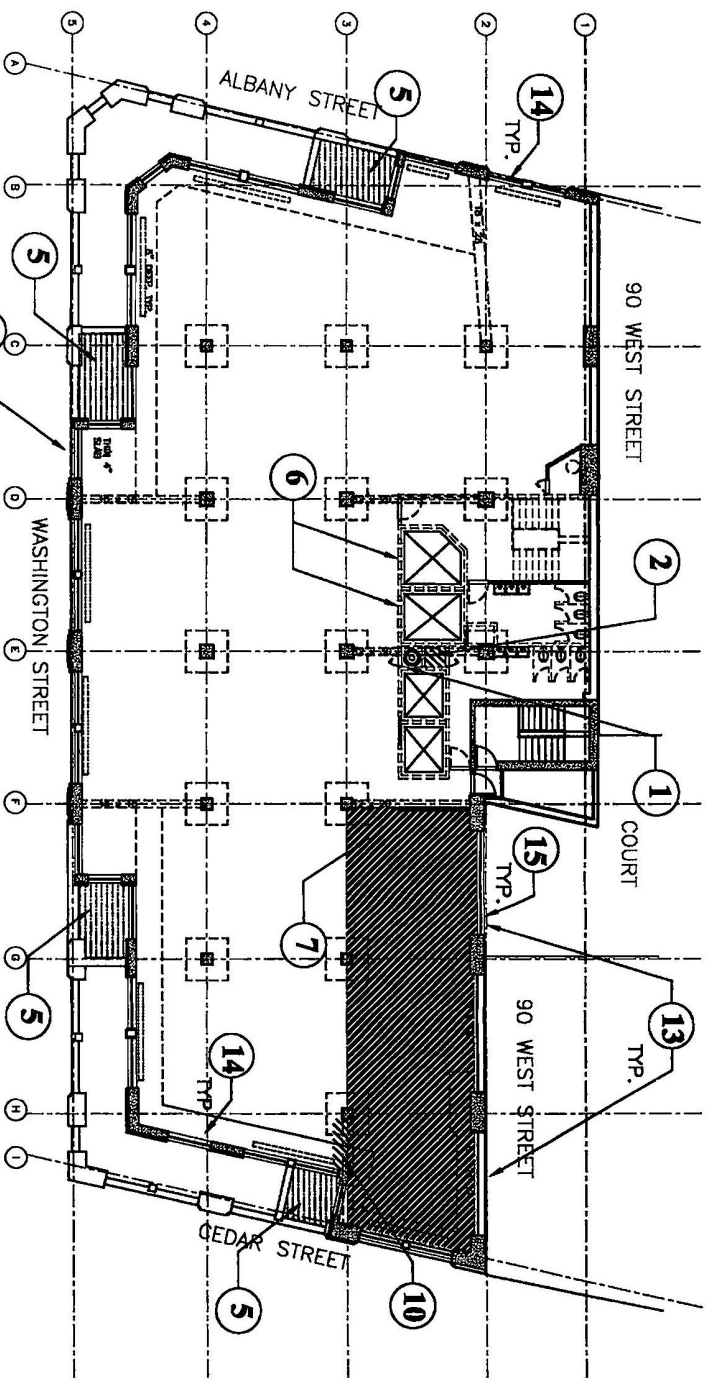

130 CEDAR STREET
NEW YORK, NEW YORK
HAZARDOUS MATERIALS
ABATEMENT

OWNER
CEDAR & WASHINGTON STREET
ASSOCIATES, LLC
CLIENT
MASTERWORKS DEVELOPMENT CORP.
56 W 45TH ST 4TH FLOOR
NEW YORK, NY 10036
CONSTRUCTION MANAGER
COBRA CONSTRUCTION CONCEPTS, INC
388 CANAL PLACE
BRONX, NY 10451

HAZARDOUS MATERIALS CONSULTANT
ILC ENVIRONMENTAL
CONSULTANTS, INC
200 PARK AVE SOUTH, STE 1001
NEW YORK, NY 10003


ARCHITECT
KOENIG ASSOCIATES
ARCHITECTS AND
PLANNING CONSULTANTS
6 W 18th STREET
NEW YORK, NY 10011

STRUCTURAL ENGINEERS
SHEVETUD ASSOCIATES
CONSULTING ENGINEERS, PC
38 E 29TH STREET
NEW YORK, NY 10016
MEP-PE ENGINEERS
LORING

CONSULTING ENGINEERS
21 PENN PLAZA
NEW YORK, NY 10001

ASBESTOS ABATEMENT
ELEVENTH FLOOR

SCALE: AS SHOWN
DRAWN BY: JIV
CHECKED BY: PL
DRAWING NUMBER: ACM12

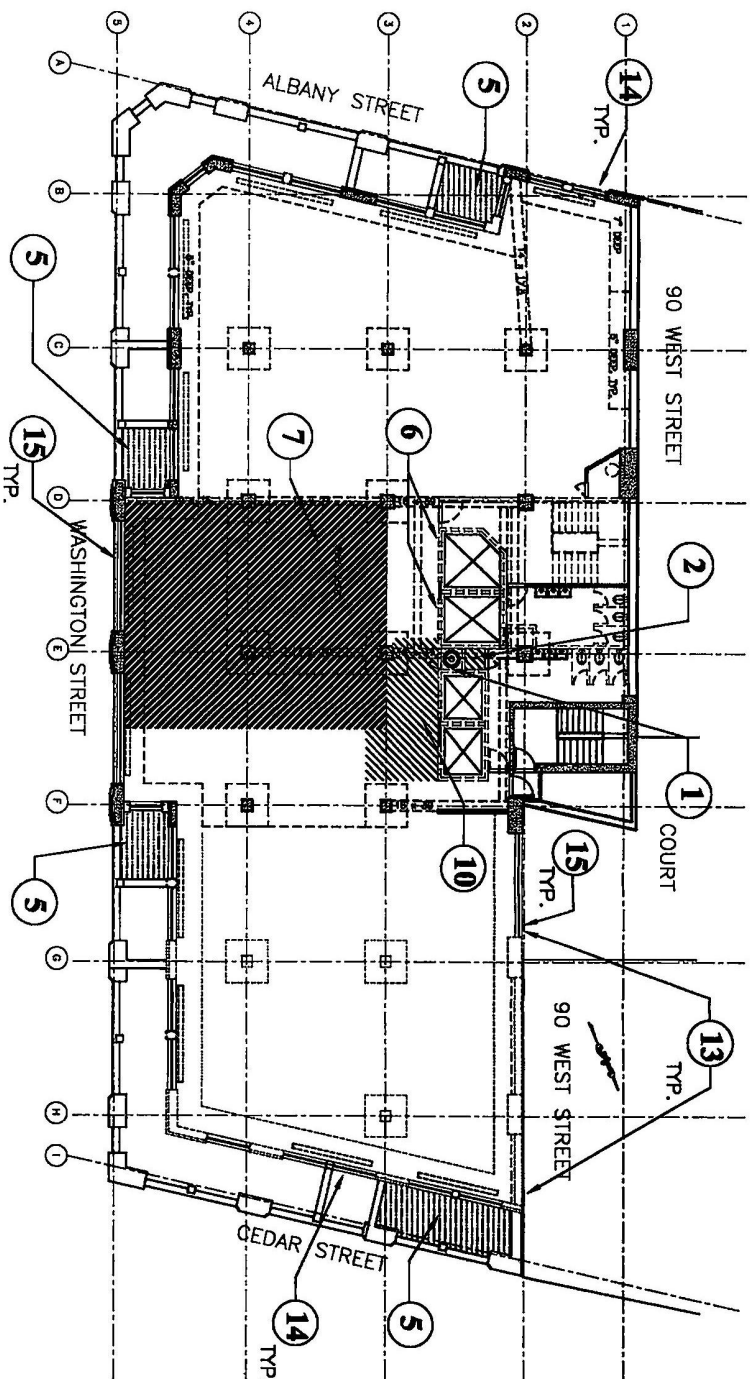

1 TWELFTH FLOOR
ACM13 NOT TO SCALE

LEGEND AND NOTES

- REMOVE ELECTRICAL WIRE, SECTION AND PANEL
- REMOVE PIPE AND PIPE FITTING INSULATION
- REMOVE BUILT UP ROOF WEATHERING, PARAPET VAPOR AND PENETRATOR
- REMOVE FLOOR TILES AND MASTIC
- REMOVE PRECASTER WATERPROOF TAP
- REMOVE INTERIOR BOILER LUNING
- REMOVE ACID WALL, PLASTER ON WALLS AND COLUMNS
- REMOVE ST. CEILING SOLIDCOAT

- 1 REMOVE APPROX. 80 SF ASSUMED ACID ELEVATOR SHAFT INSULATION FLOOR 12, APPROX. 120 SF
- 2 REMOVE 80 SF PIPE INSULATION ON RISERS IN PIPE CHASE ON ALL FLOORS (GROUND FLOOR 2-12)
- 3 REMOVE 20 SF CHIMNEY ACCESS DOOR FRAME CALLING IN BOILER ROOM
- 4 REMOVE 35 SF PERIMETER WATERPROOF TAP FROM PLUMB ROOM IN BOILER ROOM
- 5 REMOVE ROOF WEATHERING, FLASHING TAP AND COPING STONE TAP FROM FLOORS 10-12 TERRACE ROOFS
- 6 REMOVE 100 SF ASSUMED ACID PROOF ELEVATOR DOORS AT EACH FLOOR
- 7 REMOVE ALL INTERIOR BOILER LUNING FROM BOILER 2, APPROX. 80 SF
- 8 REMOVE ALL ASSUMED ACID ELEVATOR SHAFT PANS, APPROX. 120 SF
- 9 REMOVE ALL PIPE AND PIPE FITTINGS INSULATION AS PER SPECIFICATIONS
- 10 REMOVE ALL EXTERIOR BUILDING DOOR CALLING AS PER SPECIFICATIONS
- 11 REMOVE ALL BUILDING FLASHING TAP, BUILDING TAP AND EXTERIOR WINDOW CALLING AS PER SPECIFICATIONS
- 12 REMOVE ALL LUNING CALLING AS PER SPECIFICATIONS
- 13 LOCATIONS AS PER SPECIFICATIONS
- 14 REMOVE ALL STEEL CASSETTE WINDOWS AND WINDOW FRAME CALLING UNDER NEW ALUMINUM WINDOW FRAMES AT NORTH SIDE OF BUILDING
- 15 REMOVE ALL EXTERIOR WINDOW FLASHING TAP FROM OLD FACTORY BUILDING AT ALL LOCATIONS AS PER SPECIFICATIONS
- 16 REMOVE ALL ASSUMED ELECTRICAL WIRE INSULATION AND PANEL, REMOVE ACID BUILT UP ROOFING AND FLASHING AS PER SPECIFICATIONS
- 17 REMOVE ACID WALL PLASTER ON WALLS AND COLUMNS, TYP. AT BUILDING
- 18 REMOVE ACID WALL PLASTER ON WALLS AND COLUMNS, TYP. AT BUILDING
- 19 REMOVE 6,000 SF CEILING SOLIDCOAT
- 20 REMOVE 6,000 SF CEILING SOLIDCOAT

130 CEDAR STREET
NEW YORK, NEW YORK
HAZARDOUS MATERIALS
ABATEMENT

OWNER
CEDAR & WASHINGTON STREET
ASSOCIATES, LLC
CLIENT
MASTERWORKS DEVELOPMENT CORP.
56 W 45TH ST 4TH FLOOR
NEW YORK, NY 10036
CONSTRUCTION MANAGER
COBRA CONSTRUCTION CONCEPTS, INC
388 CANAL PLACE
BRONX, NY 10451

HAZARDOUS MATERIALS CONSULTANT
JLC ENVIRONMENTAL
CONSULTANTS, INC
200 PARK AVE SOUTH, STE 1001
NEW YORK, NY 10003


ARCHITECT
KOENIG ASSOCIATES
ARCHITECTS AND
PLANNING CONSULTANTS
6 W 18th STREET
NEW YORK, NY 10011

STRUCTURAL ENGINEERS
SEVERUD ASSOCIATES
CONSULTING ENGINEERS, PC
38 E 29TH STREET
NEW YORK, NY 10016
MEP-PE ENGINEERS
LORING

CONSULTING ENGINEERS
21 PENN PLAZA
NEW YORK, NY 10001

ASBESTOS ABATEMENT
TWELFTH FLOOR PLAN

SCALE: AS SHOWN
DRAWN BY: JIV
CHECKED BY: PL
DRAWING NUMBER:
ACM13

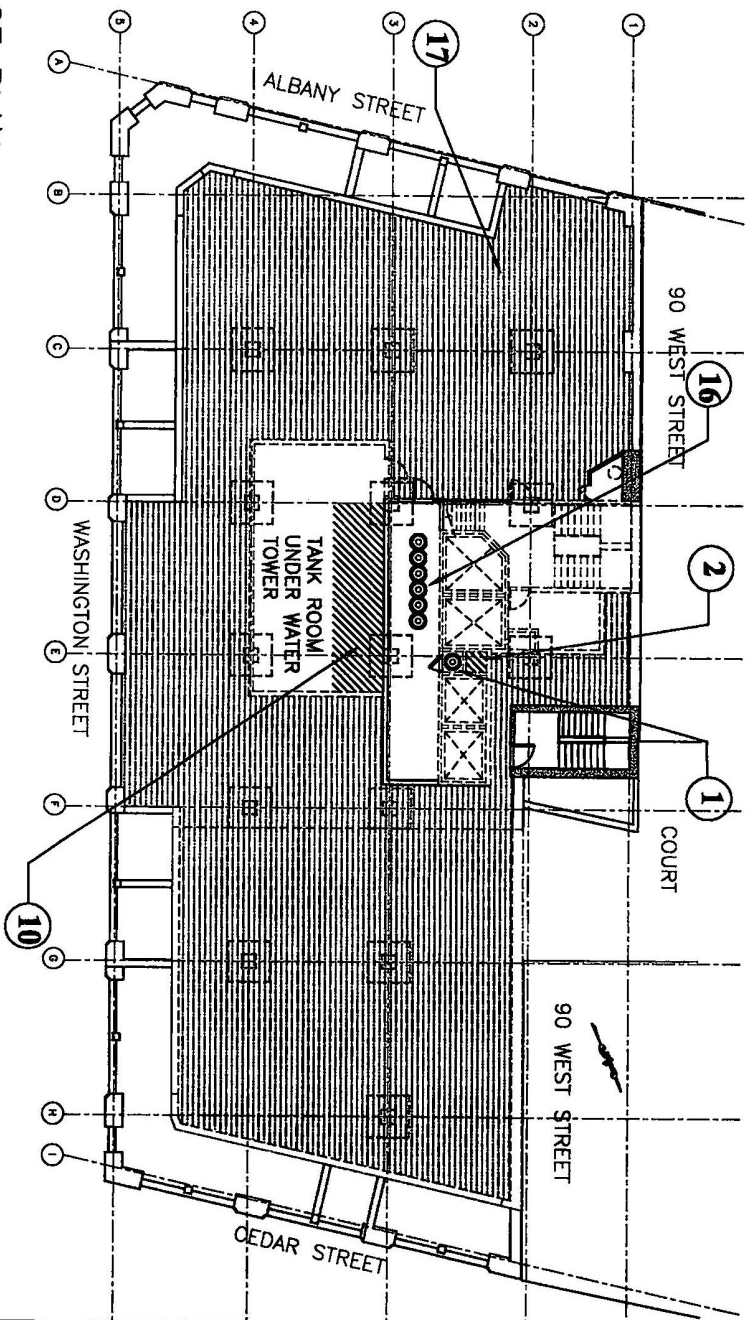

1 ROOF PLAN ACM14 NOT TO SCALE

LEGEND AND NOTES

- | | | | |
|--|---|--|--|
| | REMOVE ELECTRICAL, WIRE INSULATION AND PANEL | | REMOVE ALL EXTERIOR BURHEAD DOOR CAULKING AS PER SPECIFICATIONS |
| | REMOVE PRE AND PIPE FITTING INSULATION | | REMOVE ALL BUILDING FLASHING, THE BURHEAD TAR AND EXTERIOR WINDOW CAULKING AS PER SPECIFICATIONS |
| | REMOVE BUILT UP ROOF AND PENETRATOR TANK FLASHING | | REMOVE ALL EXTERIOR WINDOW CAULKING, INTERIOR WINDOW PUTTY AND EXTERIOR WINDOW PUTTY FROM OLD FACTORY WINDOWS AT ALL LOCATIONS AS PER SPECIFICATIONS |
| | REMOVE ROOF TILES AND WASTE | | REMOVE ALL ASSUMED ELECTRICAL, WIRE INSULATION AND PANEL |
| | REMOVE INTERIOR BOILER LINING | | REMOVE ALL ASSUMED ELECTRICAL, WIRE INSULATION AND PANEL |
| | REMOVE ACM WALL, CEILING AND SOFFIT | | REMOVE ALL ASSUMED ELECTRICAL, WIRE INSULATION AND PANEL |
| | REMOVE 5' CEILING SOFFIT | | REMOVE ALL ASSUMED ELECTRICAL, WIRE INSULATION AND PANEL |
- 1 REMOVE APPROX 80 LF ASSUMED ACI ELECTRICAL, WIRE INSULATION AND 120 SF TRANSIT PANEL FROM ELECTRICAL CLOSET ON ALL FLOORS (GROUND, FLOORS 2-12)
 - 2 REMOVE 80 LF PIPE INSULATION ON RISERS IN PIPE CHASE ON ALL FLOORS (GROUND, FLOORS 2-12)
 - 3 REMOVE 20 LF CEILING ACCESS DOOR FRAME CAULKING
 - 4 REMOVE 35 SF PENETRATOR WATERPROOF TAR FROM PUMP ROOM IN BOILER ROOM
 - 5 REMOVE 100 SF ASSUMED ACI PRECAST ELEVATOR DOORS AT 2ND FLOOR
 - 6 REMOVE 100 SF ASSUMED ACI PRECAST ELEVATOR DOORS AT 2ND FLOOR
 - 7 REMOVE ALL FLOOR TILES AND WASTE AS PER SPECIFICATIONS
 - 8 REMOVE ALL INTERIOR BOILER LINING FROM BOILER 2, APPROX 800 SF
 - 9 REMOVE ALL ASSUMED ACI ELEVATOR BRACK PANS, APPROX 120 SF
 - 10 REMOVE ALL PIPE AND PIPE FITTINGS INSULATION AS PER SPECIFICATIONS
 - 11 REMOVE ALL EXTERIOR BURHEAD DOOR CAULKING AS PER SPECIFICATIONS
 - 12 REMOVE ALL BUILDING FLASHING, THE BURHEAD TAR AND EXTERIOR WINDOW CAULKING AS PER SPECIFICATIONS
 - 13 REMOVE ALL EXTERIOR WINDOW CAULKING, INTERIOR WINDOW PUTTY AND EXTERIOR WINDOW PUTTY FROM OLD FACTORY WINDOWS AT ALL LOCATIONS AS PER SPECIFICATIONS
 - 14 REMOVE ALL ASSUMED ELECTRICAL, WIRE INSULATION AND PANEL
 - 15 REMOVE ALL ASSUMED ELECTRICAL, WIRE INSULATION AND PANEL
 - 16 REMOVE ALL ASSUMED ELECTRICAL, WIRE INSULATION AND PANEL
 - 17 REMOVE ALL ASSUMED ELECTRICAL, WIRE INSULATION AND PANEL
 - 18 REMOVE ALL ASSUMED ELECTRICAL, WIRE INSULATION AND PANEL
 - 19 REMOVE ALL ASSUMED ELECTRICAL, WIRE INSULATION AND PANEL
 - 20 REMOVE 1000 SF CEILING SOFFIT

130 CEDAR STREET
NEW YORK, NEW YORK

**HAZARDOUS MATERIALS
ABATEMENT**

OWNER
CEDAR & WASHINGTON STREET
ASSOCIATES, LLC

CLIENT
MASTERWORKS DEVELOPMENT CORP.
56 W 45TH ST 4TH FLOOR
NEW YORK, NY 10036

CONSTRUCTION MANAGER
COBRA CONSTRUCTION CONCEPTS, INC
388 CANAL PLACE
BRONX, NY 10451

HAZARDOUS MATERIALS CONSULTANT
JLC ENVIRONMENTAL
CONSULTANTS, INC
200 PARK AVE SOUTH, STE 1001
NEW YORK, NY 10003

ARCHITECT
KOENIG ASSOCIATES
ARCHITECTS AND
PLANNING CONSULTANTS
6 W 18th STREET
NEW YORK, NY 10011

STRUCTURAL ENGINEERS
SEVERUD ASSOCIATES
CONSULTING ENGINEERS, PC
38 E 29TH STREET
NEW YORK, NY 10016

MEP-PE ENGINEERS
CONSULTING ENGINEERS
21 PENN PLAZA
NEW YORK, NY 10001

ASBESTOS ABATEMENT
ROOF PLAN

SCALE: AS SHOWN
DRAWN BY: JW
CHECKED BY: PL

DRAWING NUMBER
ACM14

