

MAY 27, 1998

1:27PM


SWANKE HAYDEN CONNELL ARCHITECTS

NO. 0971

P. 3/12

SWANKE HAYDEN CONNELL ARCHITECTS

INDUSTRY STREET

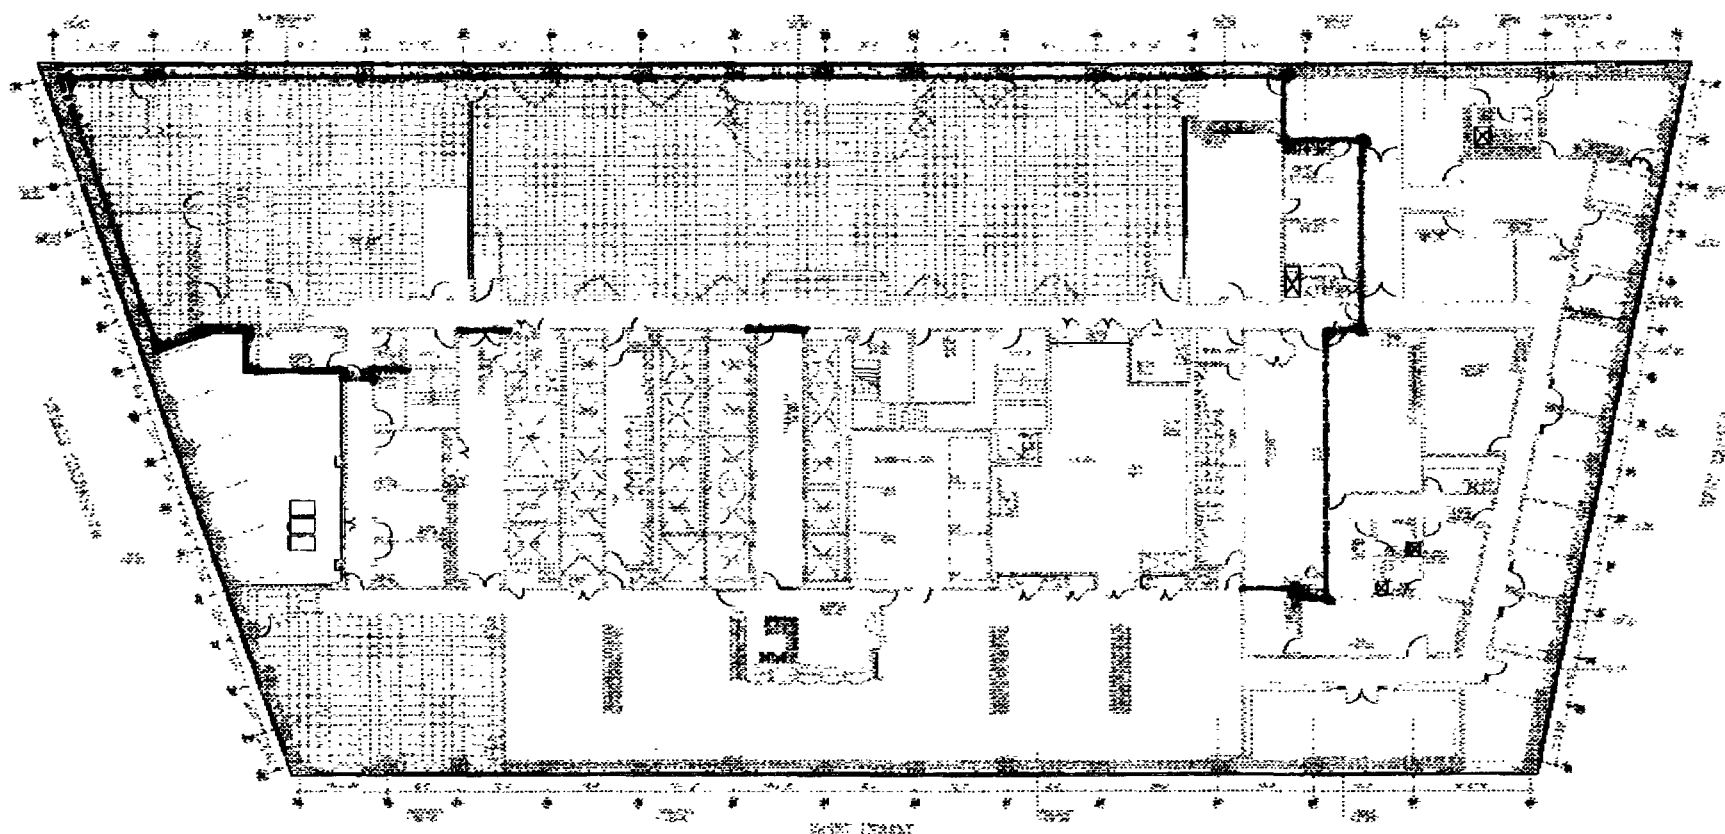

1 FLOOR PLAN
SCALE: 1/8" = 1'-0"


--- CORE WALL TYPE "A"
--- CORE WALL TYPE "B"

MAYOR'S OFFICE OF EMERGENCY MANAGEMENT
7 WORLD TRADE CENTER, NEW YORK CITY, NY.

PROTECTIVE WALL TYPE "A" & "B"
SECTION & ELEVATION

SWANKE HAYDEN CONNELL ARCHITECTS
MAY 28, 98

MAY 27, 1993 1:28PM SWANKE HAYDEN CONNELL ARCHITECTS NO. 0971 P. 4/12

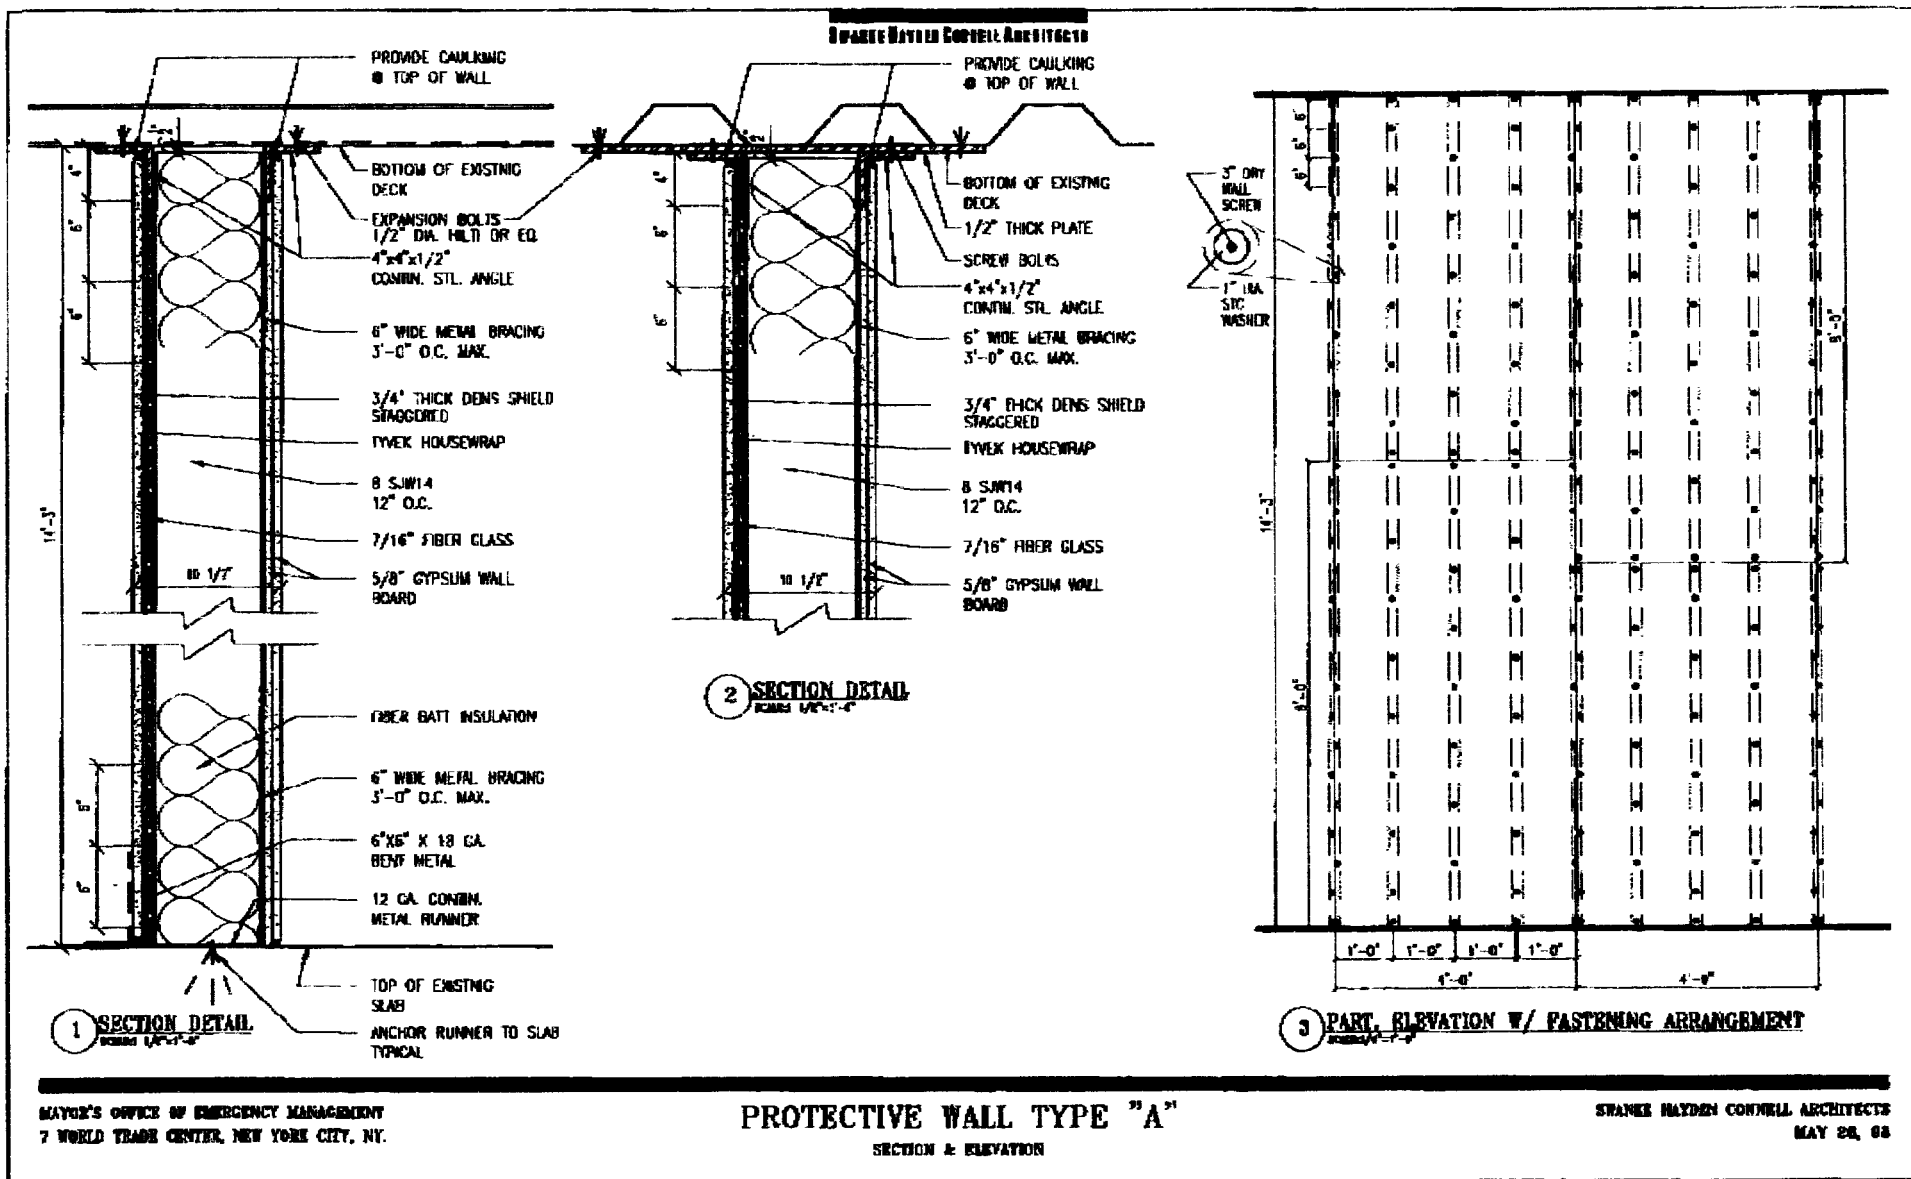

MAY 27, 1998 1:28 PM

SWANKE HAYDEN CONNELL ARCHITECTS

NO. 0971

P. 5/12

