


SWANKE HAYDEN CONNELL ARCHITECTS

BARCLAY STREET

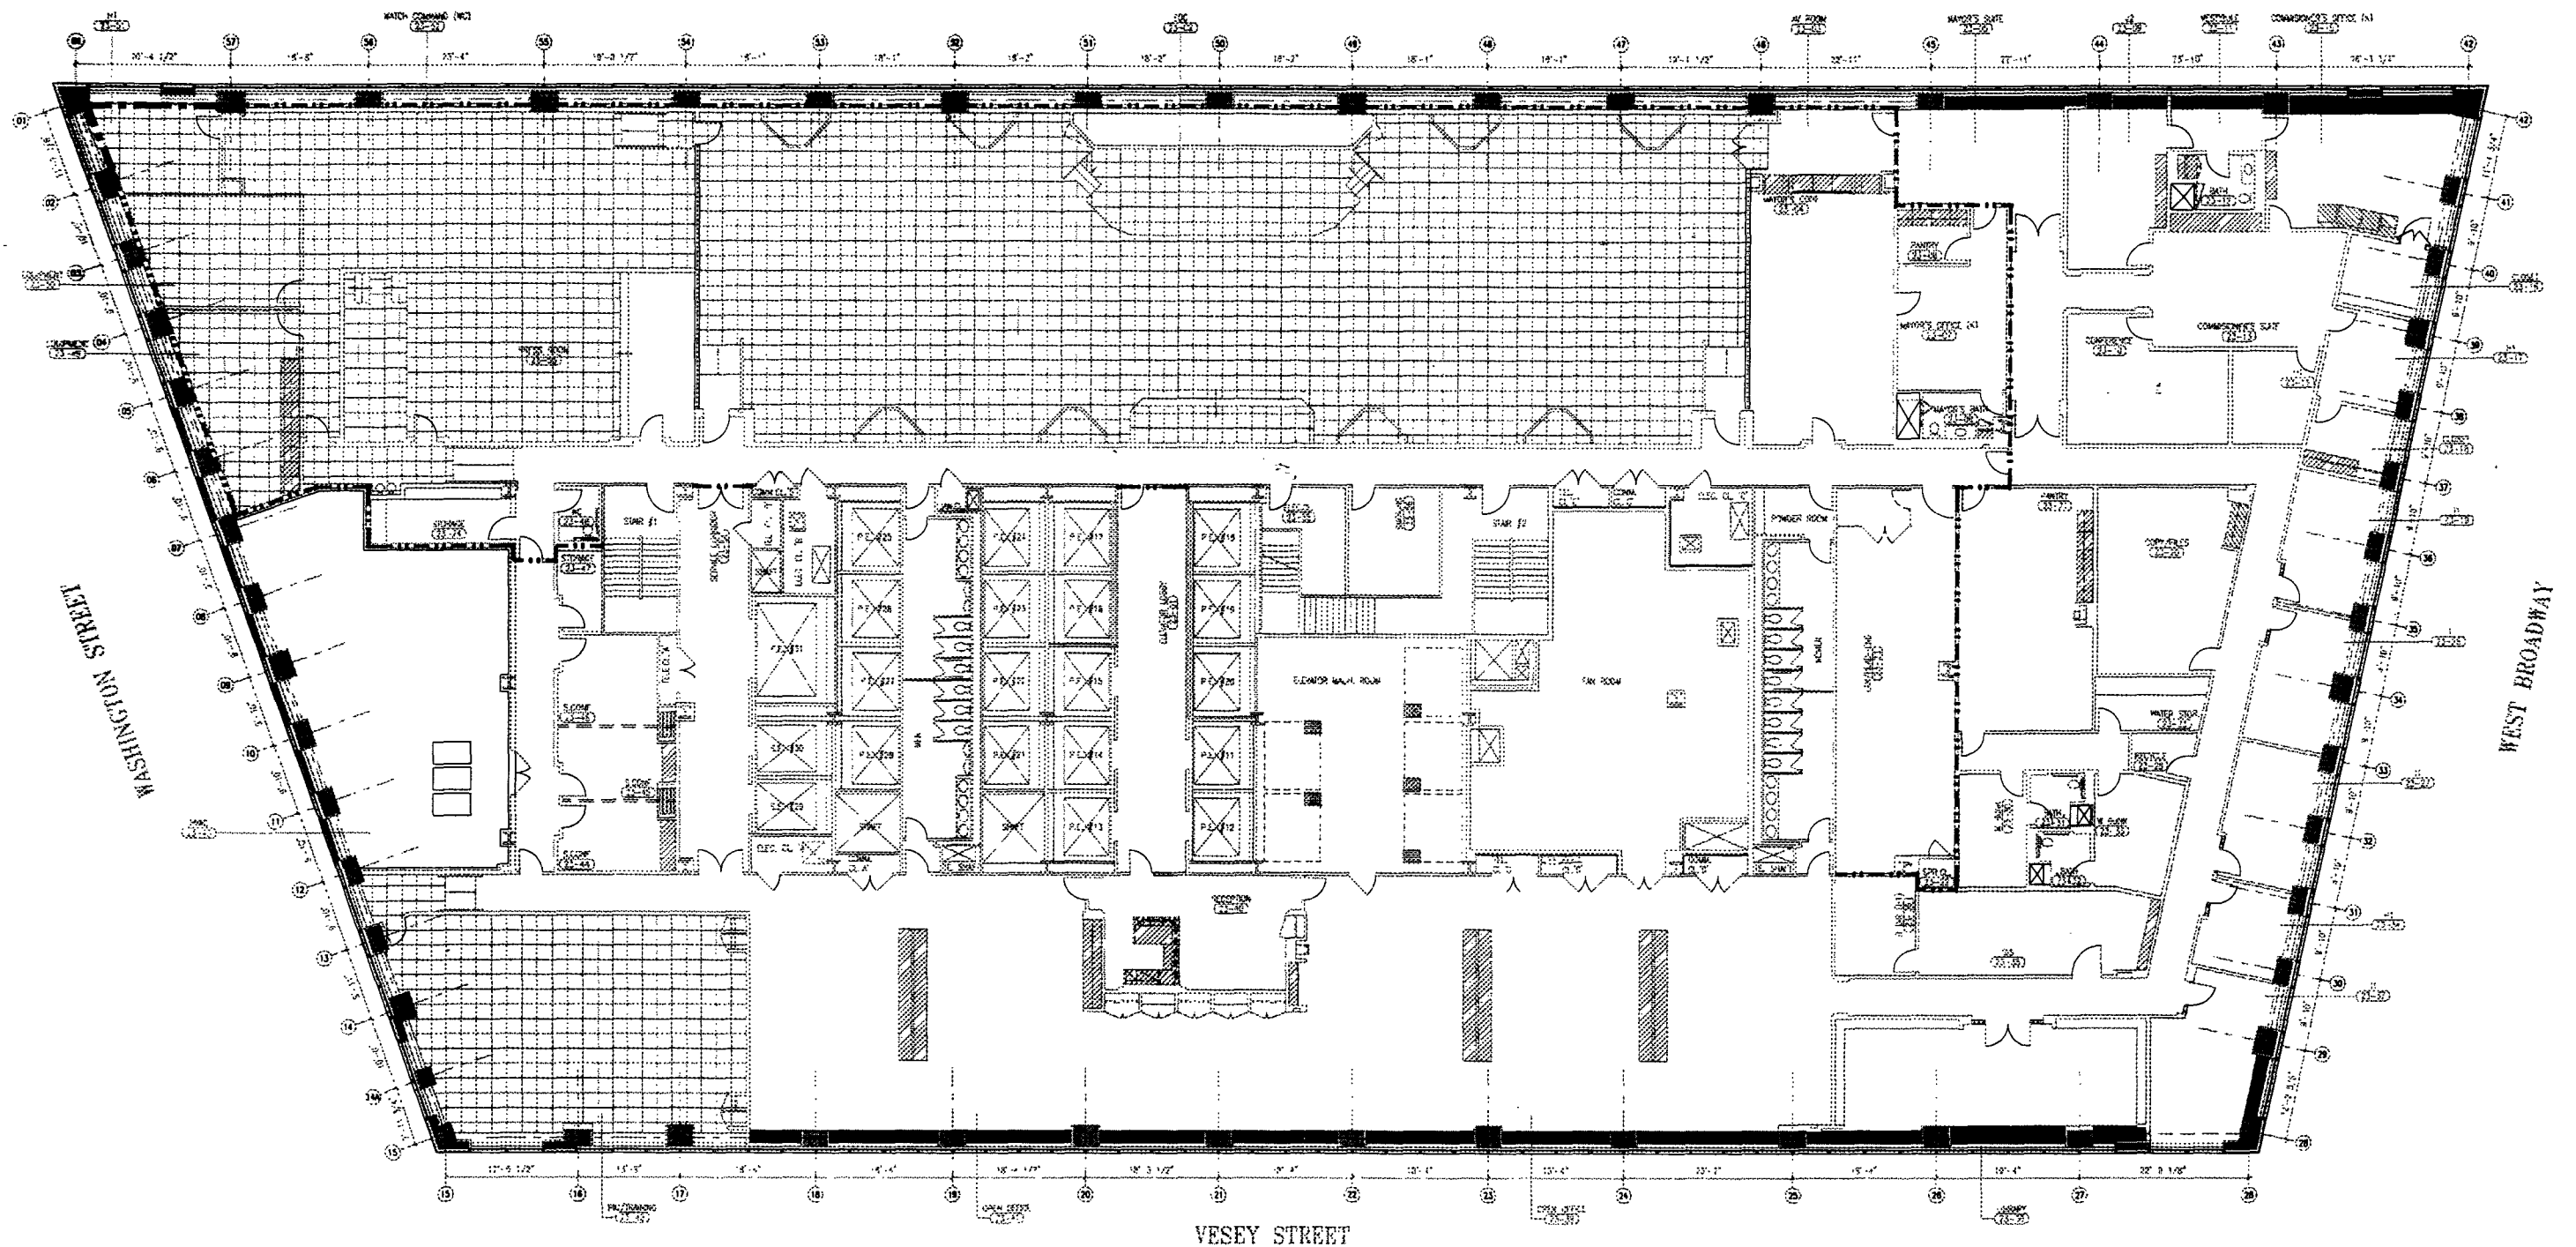

1 FLOOR PLAN
SCALE: N.T.S.


--- WALL TYPE "A"
— WALL TYPE "B"

MAYOR'S OFFICE OF EMERGENCY MANAGEMENT
7 WORLD TRADE CENTER, NEW YORK CITY, NY.


PROTECTIVE WALL TYPE "A" & "B"
SECTION & ELEVATION

SWANKE HAYDEN CONNELL ARCHITECTS
MAY 13, 98



SWANKE HAYDEN CONNELL ARCHITECTS

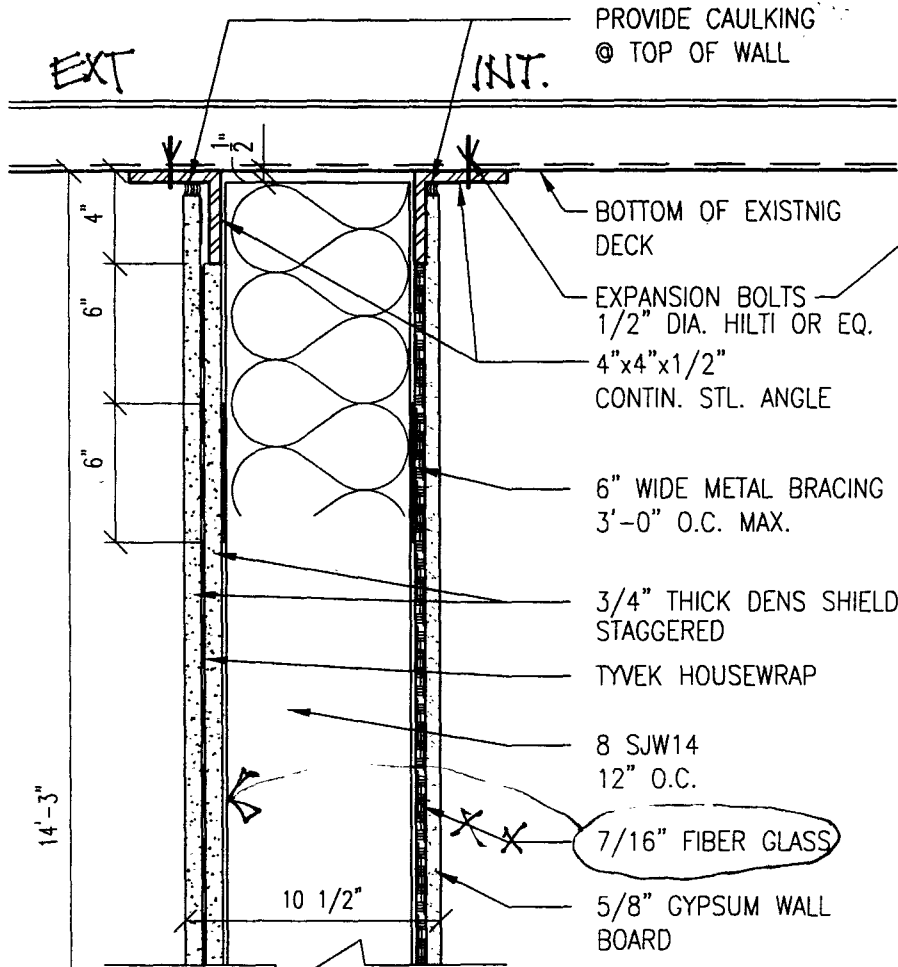

1 SECTION DETAIL
SCALE: 1 1/2" = 1'-0"

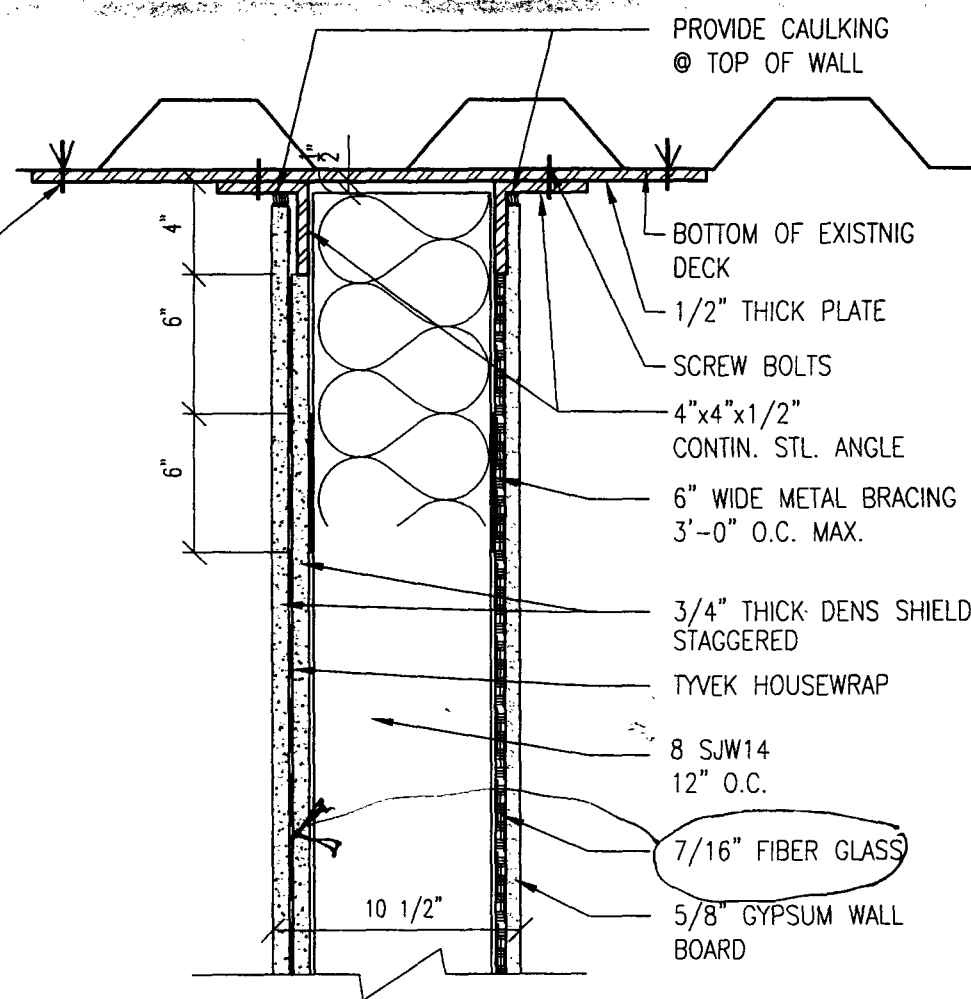

2 SECTION DETAIL
SCALE: 1 1/2" = 1'-0"

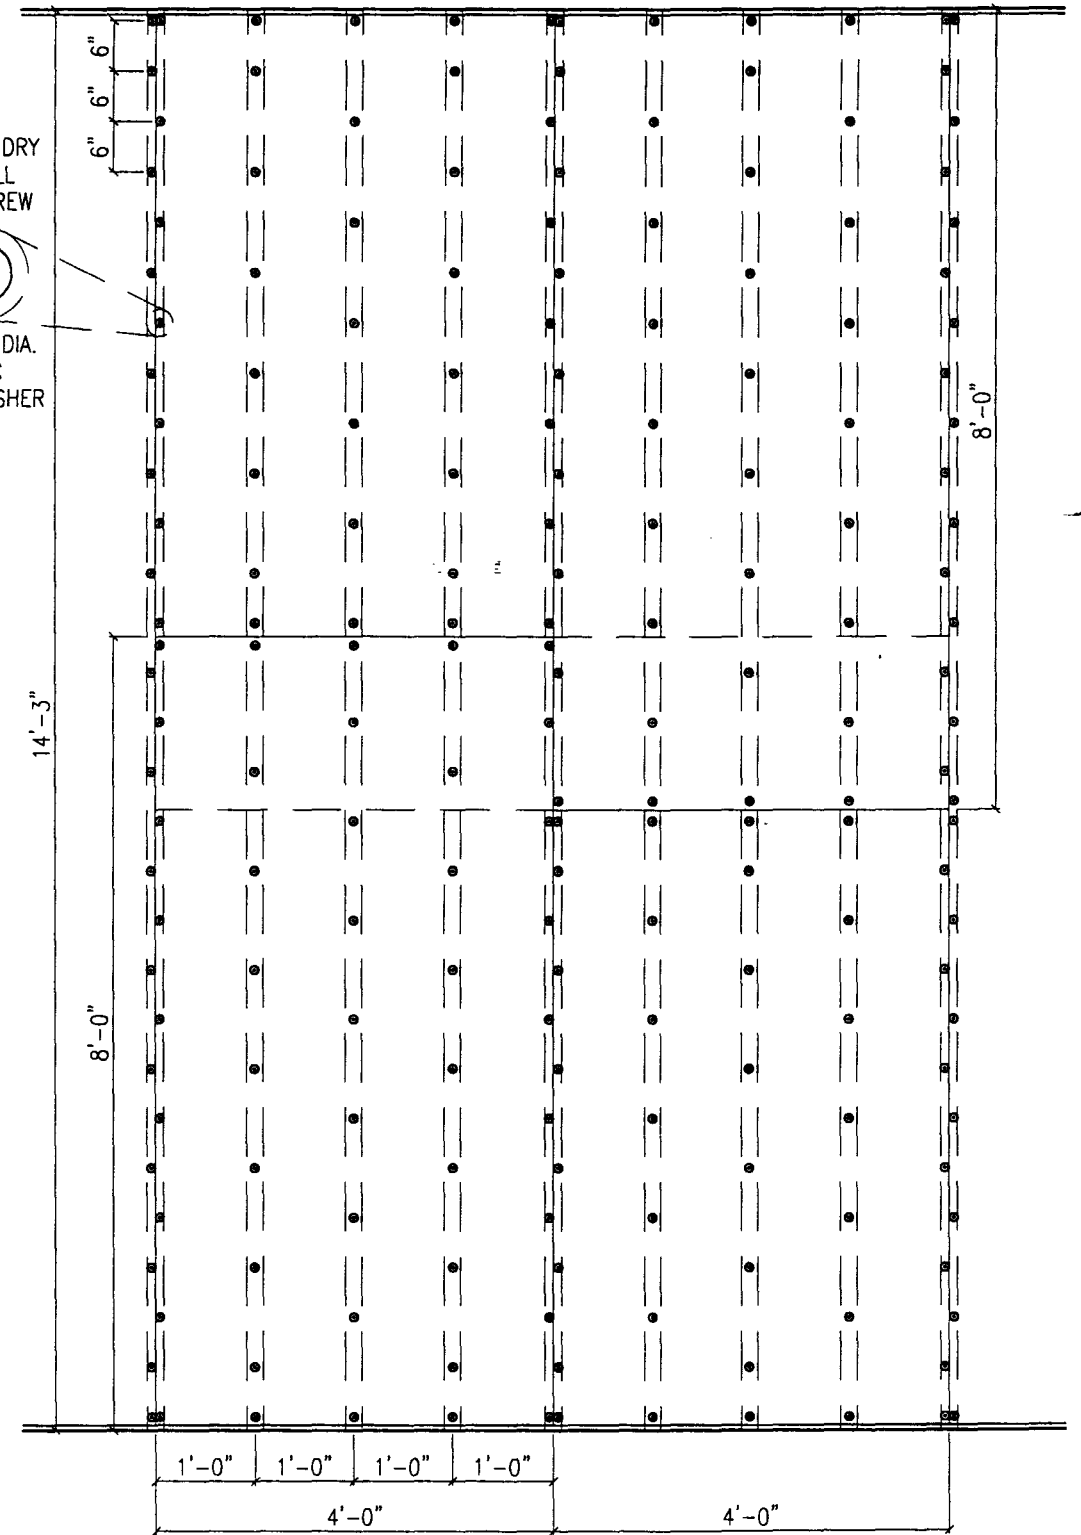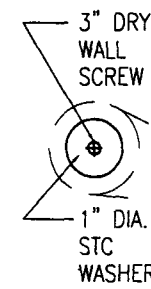




3 PART. ELEVATION W/ FASTENING ARRANGEMENT
SCALE: 1/4" = 1'-0"

MAYOR'S OFFICE OF EMERGENCY MANAGEMENT
7 WORLD TRADE CENTER, NEW YORK CITY, NY.

PROTECTIVE WALL TYPE "A" SECTION & ELEVATION

SWANKE HAYDEN CONNELL ARCHITECTS
MAY 13, 98

SWANKE HAYDEN CONNELL ARCHITECTS

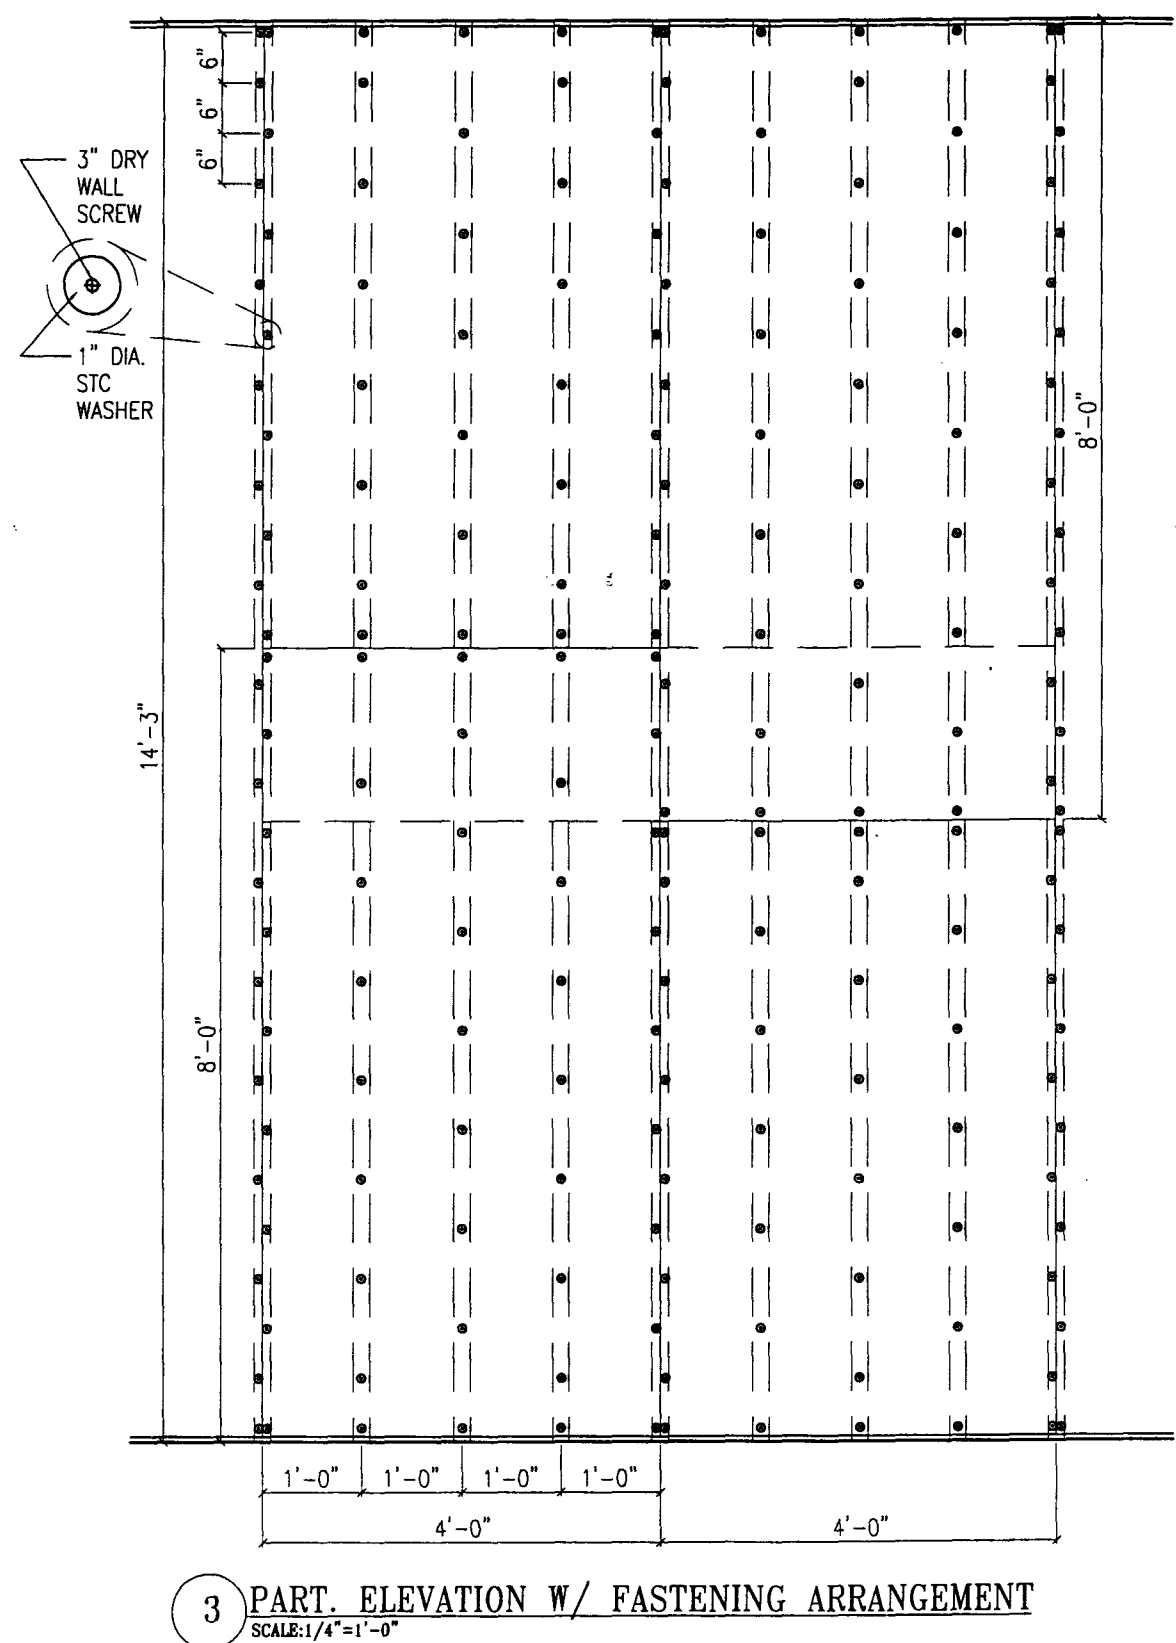
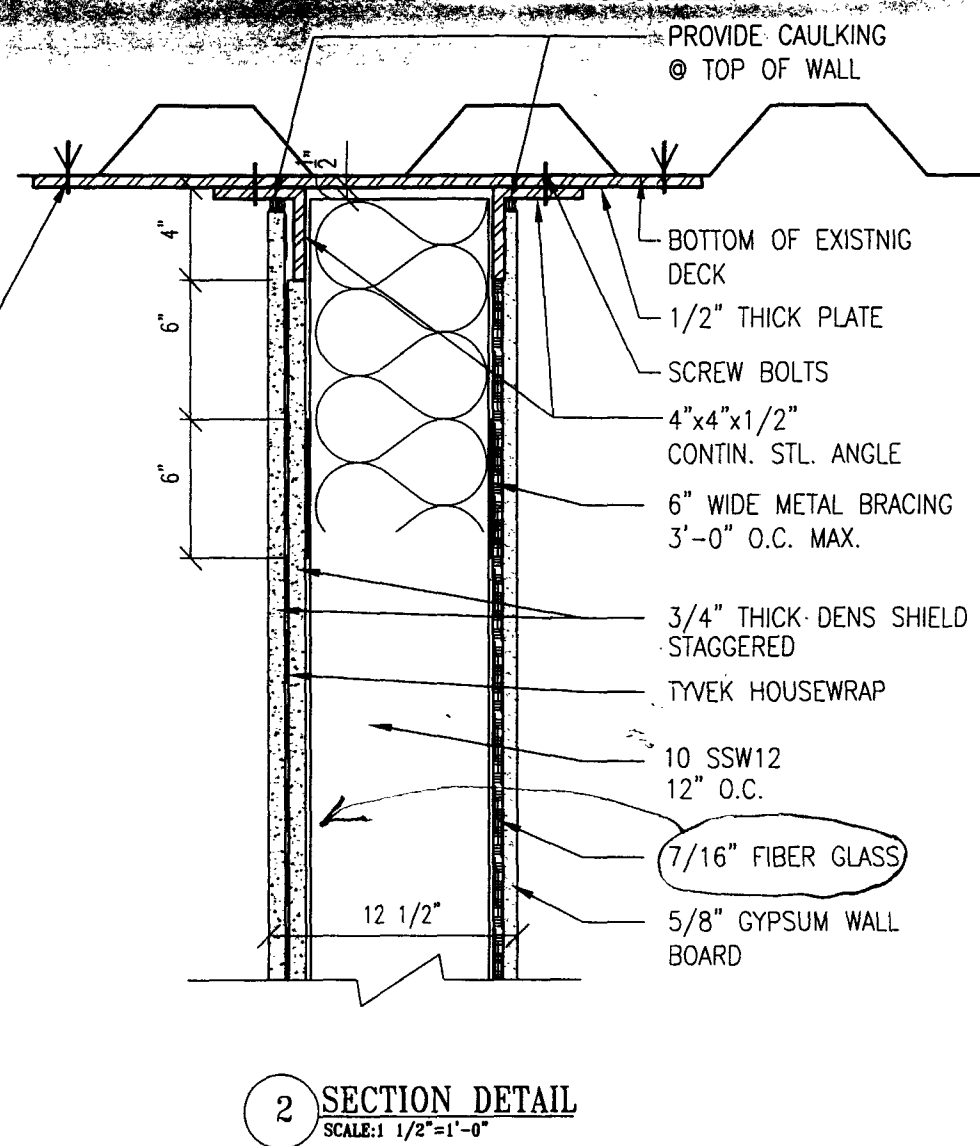
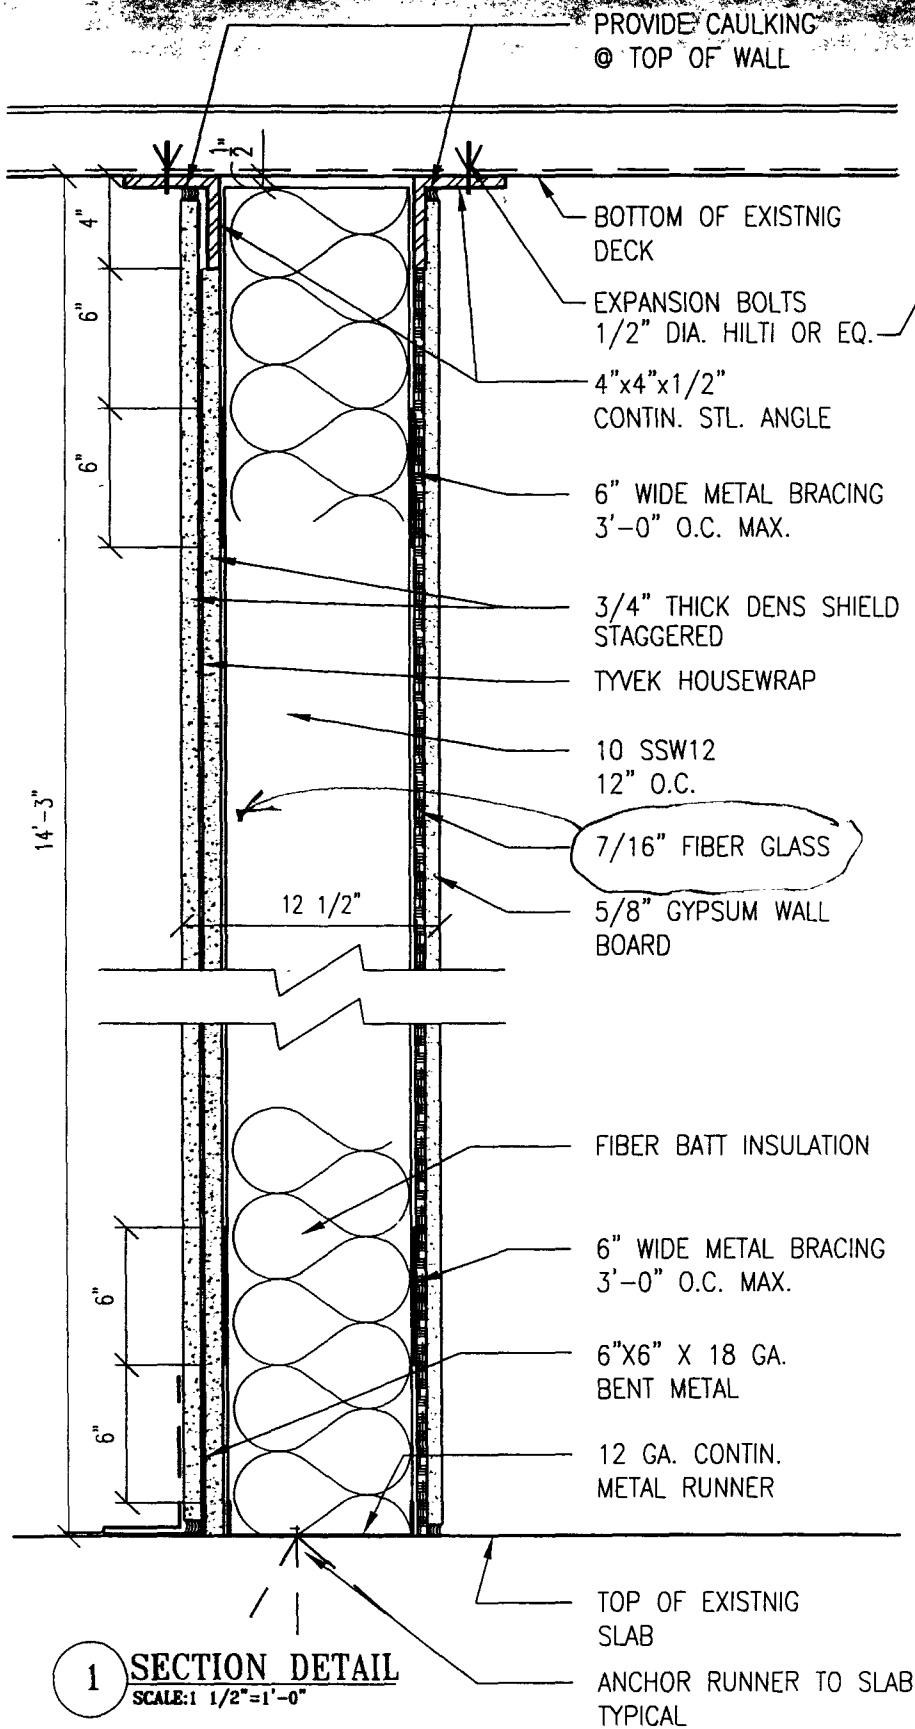


MAYOR'S OFFICE OF EMERGENCY MANAGEMENT
7 WORLD TRADE CENTER, NEW YORK CITY, NY.

PROTECTIVE WALL TYPE "B" SECTION & ELEVATION

SWANKE HAYDEN CONNELL ARCHITECTS
MAY 13, 98

SWANKE HAYDEN CONNELL ARCHITECTS

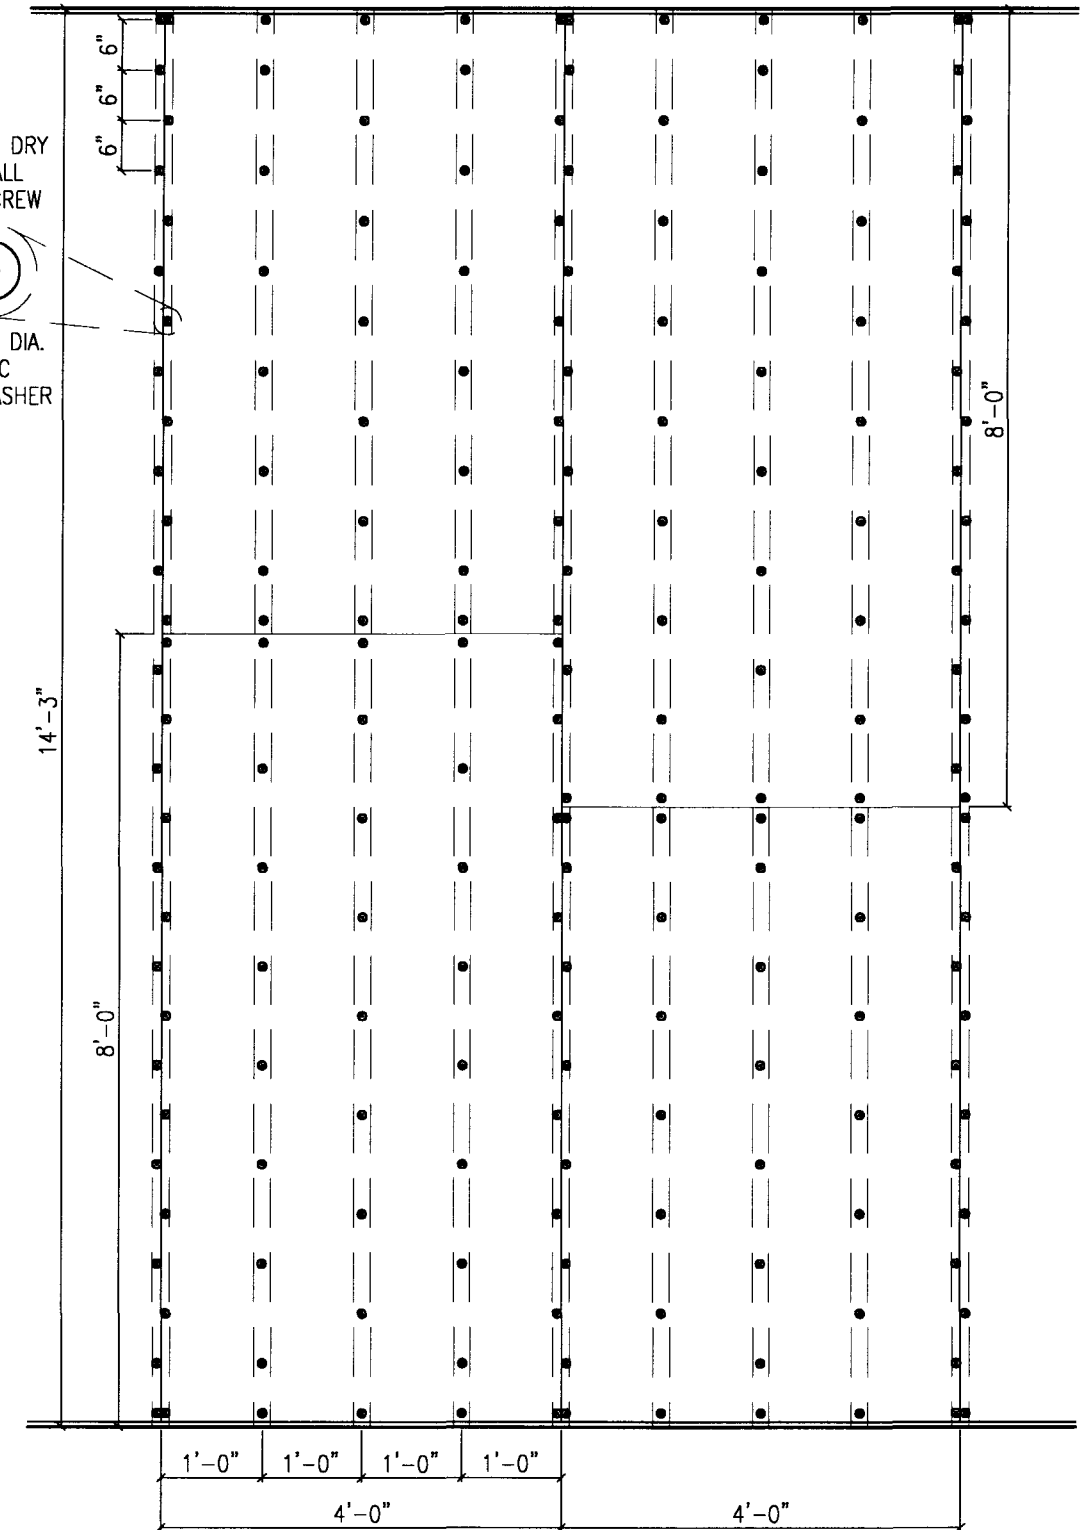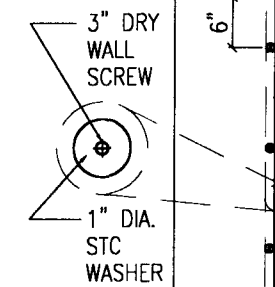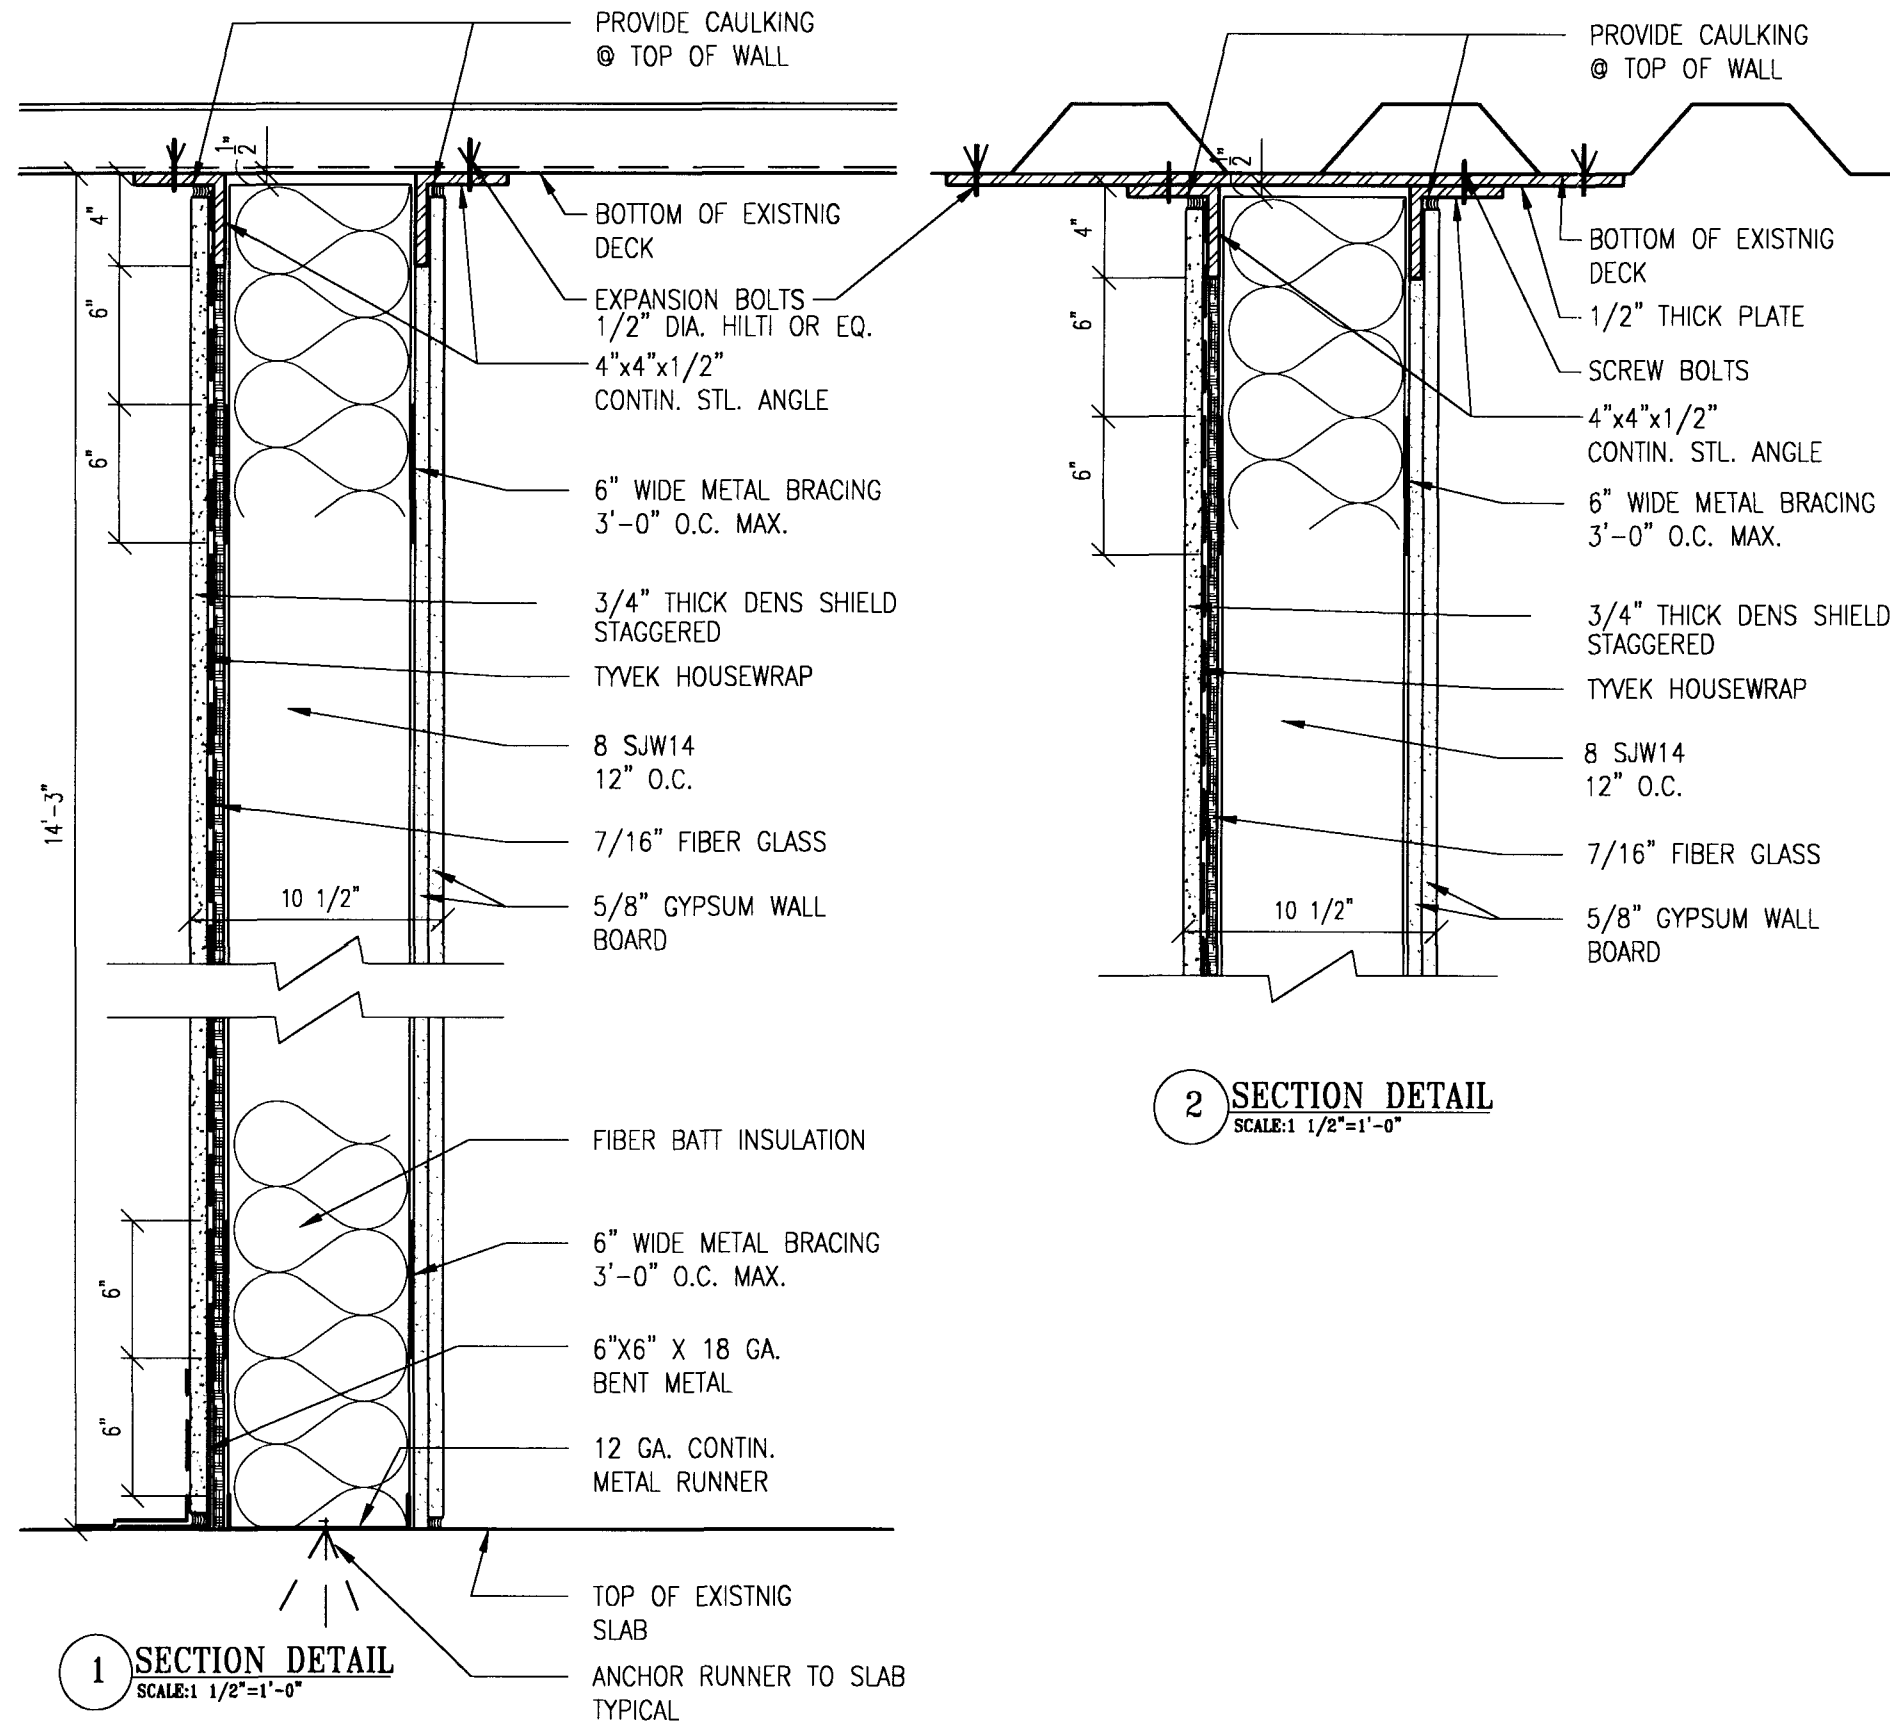

MAYOR'S OFFICE OF EMERGENCY MANAGEMENT
7 WORLD TRADE CENTER, NEW YORK CITY, NY.

PROTECTIVE WALL TYPE "A" SECTION & ELEVATION

SWANKE HAYDEN CONNELL ARCHITECTS
MAY 26, 98