



SWANKE HAYDEN CONNELL ARCHITECTS

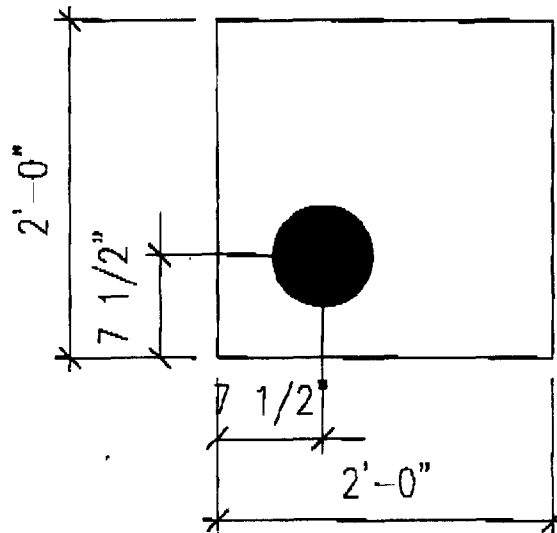

1 ELEC. OR TEL/DATA FLUSH OUTLET
N.T.S.

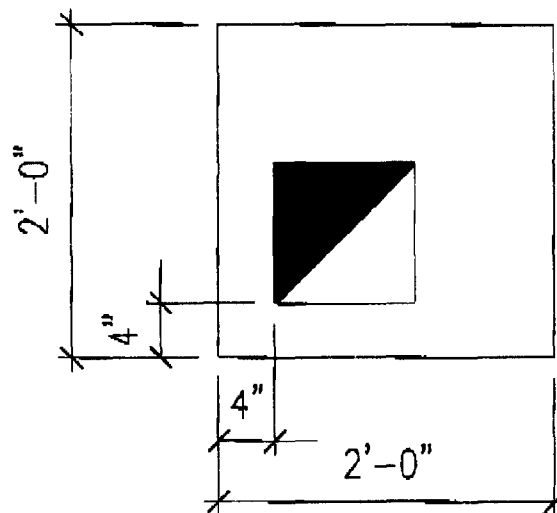

2 ELEC/TEL/DATA FLOOR BOX
N.T.S.

NOTE:
COORDINATE W/ ELECTRICAL CONTRACTOR FOR TILE CUT OUT DIMENSIONS


No.	Date	Revisions	Job Title/Drawing Title	Scale	
			MAYORS OFFICE OF EMERGENCY MANAGEMENT	N.T.S.	FSK-36
			TYP. OUTLET LOCATION ON RAISED FLOOR	Drawn By JJC	
			Swanke Hayden Connell Ltd	Issued 10-21-98	Job No. 5576A
			295 Lafayette St., New York, New York 10012		
			212 229 9696, Fax 212 219 0059		
				© 1985 Swanke Hayden Connell Architects	

10/26/98 10:11 FAX 2122190256

SWANKE HAYDEN CONNELL

003/005


SWANKE HAYDEN CONNELL ARCHITECTS

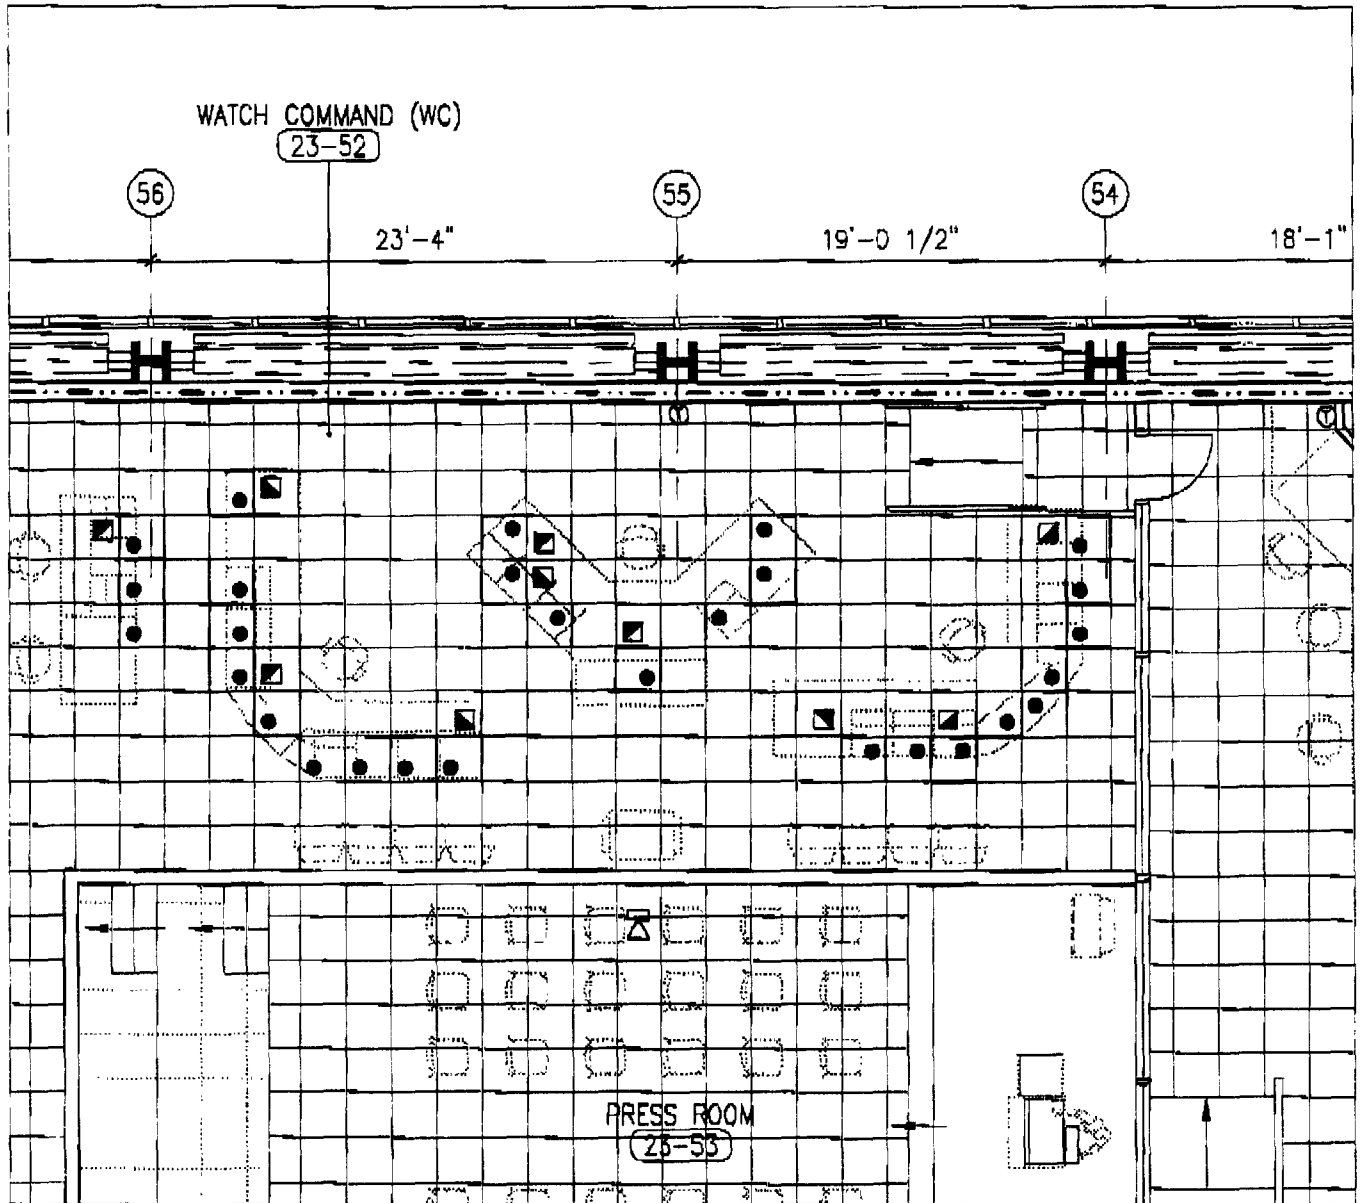

1 PART FLOOR PLAN
1/8"=1'-0"

No. Date Revisions	Job Title/Drawing Title	Scale	
	MAYORS OFFICE OF EMERGENCY MANAGEMENT	1/8"=1'-0"	FSK-35
	FLOOR BOX LOCATIONS @ WATCH COMMAND	Drawn By	
	Swanke Hayden Connell Ltd	JJC	Job No.
	295 Lafayette St., New York, New York 10012	Issued	5576A
	212 226 9596, Fax 212 219 0059	10-21-98	
		© 1995 Swanke Hayden Connell Architects	

SWANKE HAYDEN CONNELL ARCHITECTS

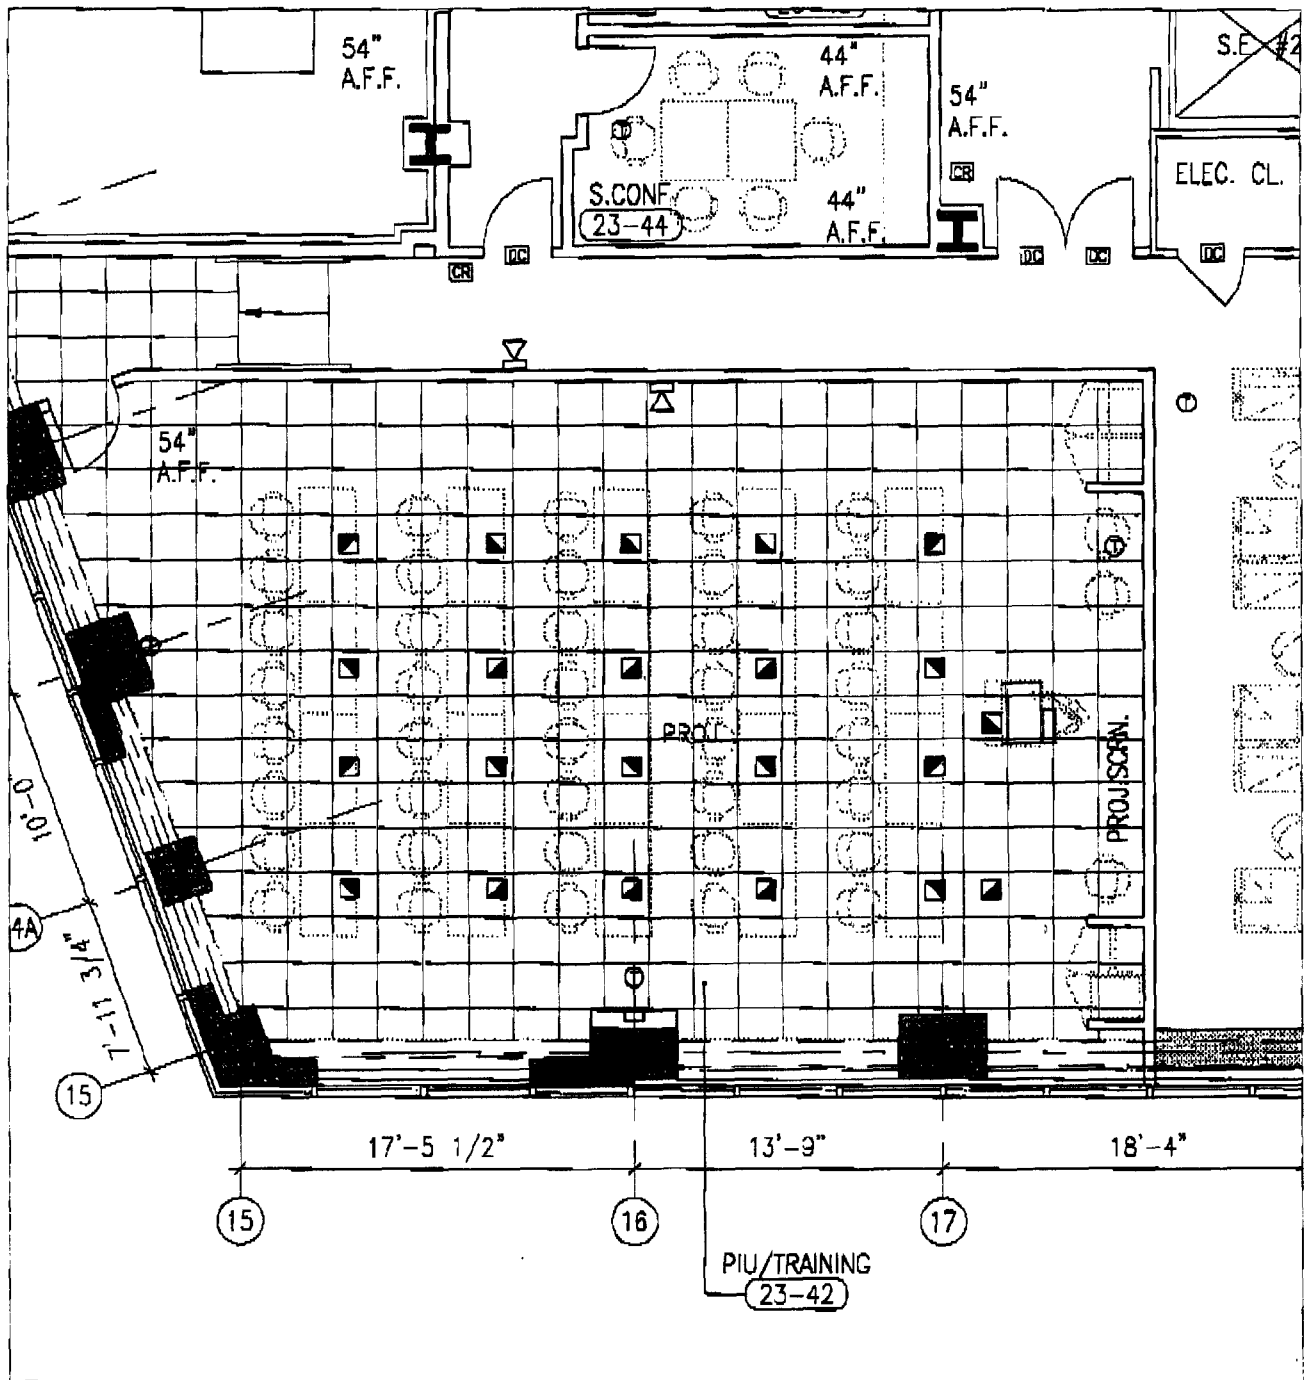

1 PART FLOOR PLAN
1/8"=1'-0"

No. Date Revisions

Job Title/Drawing Title

Scale

MAYORS OFFICE OF EMERGENCY MANAGEMENT

1/8"=1'-0"

FSK-34

FLOOR BOX LOCATION @PIU/TRAINING ROOM

Drawn By

JJC

Job No.

Issued
10-21-98

5576A

Swanke Hayden Connell Ltd
295 Lafayette St., New York, New York 10012
212 226 6696, Fax 212 219 0059


© 1995 Swanke Hayden Connell Architects

10/26/98 10:12 FAX 2122190256

SWANKE HAYDEN CONNELL

005/005

SWANKE HAYDEN CONNELL ARCHITECTS

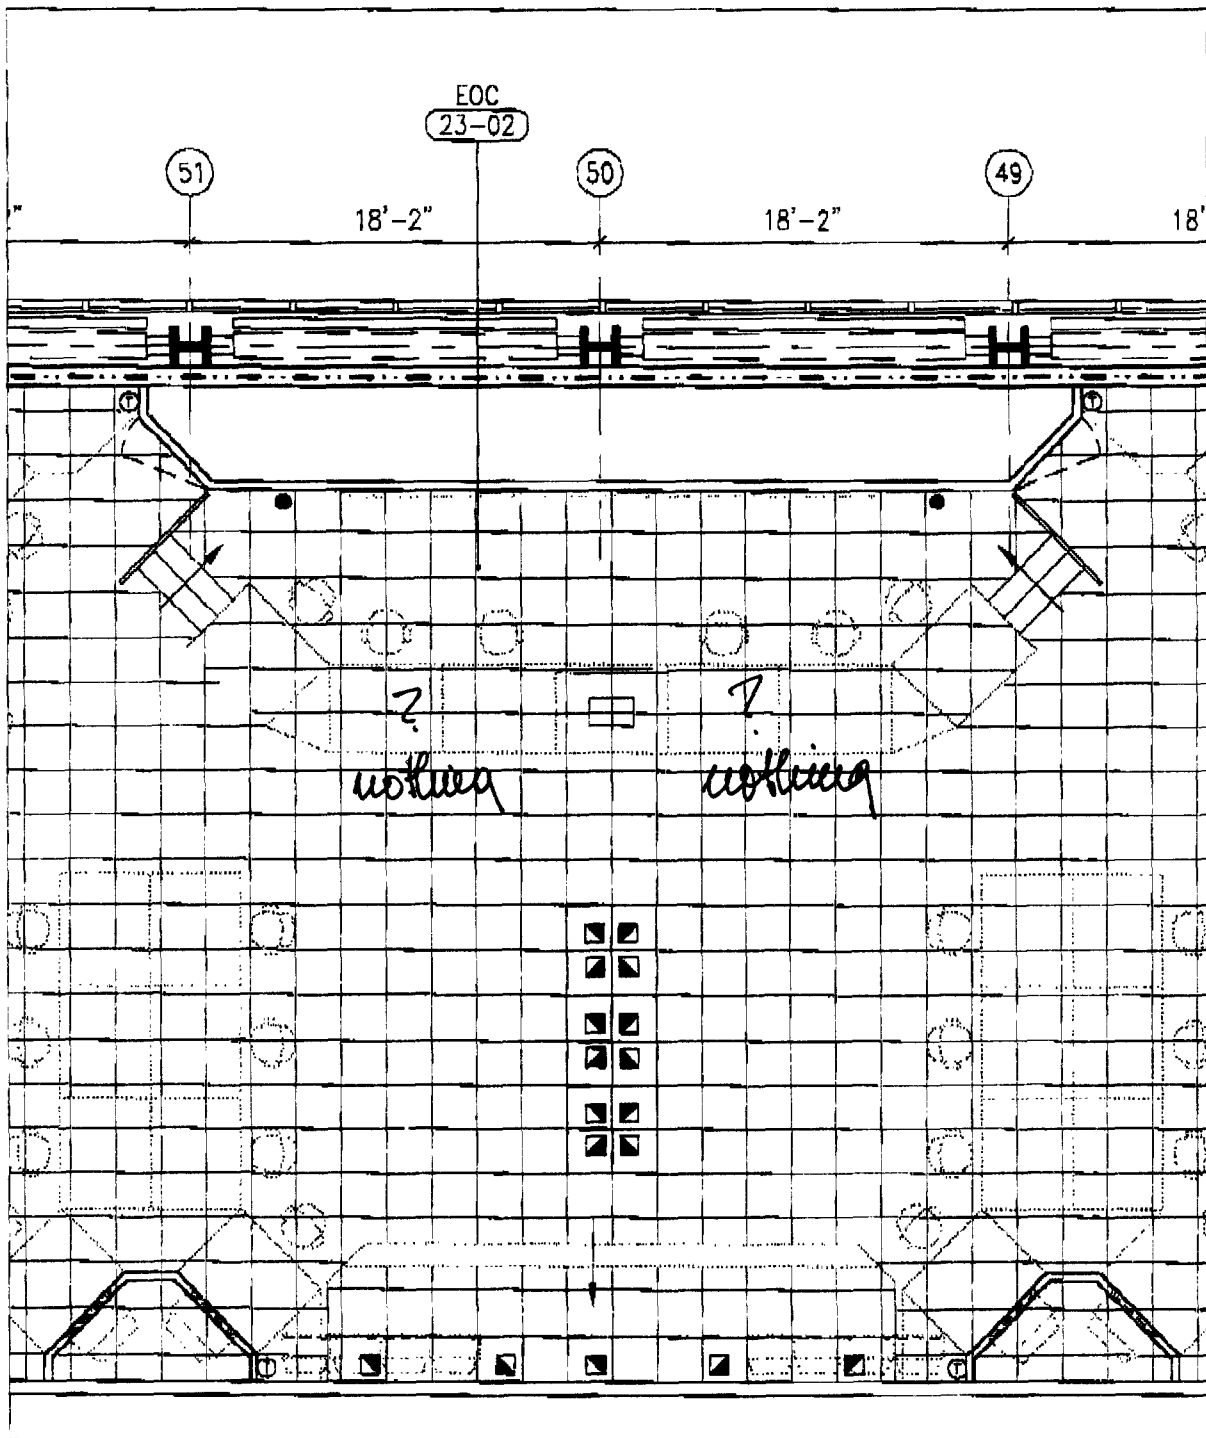

1 PART FLOOR PLAN
1/8"=1'-0"

No. Date Revisions

Job Title/Drawing Title

Scale

MAYORS OFFICE OF EMERGENCY MANAGEMENT

1/8"=1'-0"

FSK-33

PART PLAN EOC FLOOR BOX LOCATION

Drawn By

JJC

Issued 10-21-98

Job No.

5576A

Swanke Hayden Connell Ltd
295 Lafayette St., New York, New York 10012
212 226 9096, Fax 212 219 0052

© 1996 Swanke Hayden Connell Architects