

NOV 17 '98 16:05 FR AMBASSADOR CONSTR. C0212 949 9762 TO 6694107  
 11/03/1998 17:41 7185969076 SUPERIOR CASEWORK

P.16/36  
 PAGE 02



November 3, 1998

Mr. Martin Schneider  
 Ambassador Construction Co., Inc.  
 317 Madison Ave.  
 New York, N.Y. 10017

Dear Martin,

Please accept this change order proposal for the construction, delivery, and installation of cabinets, countertops, and Architectural Woodwork for The Office of Emergency Management, NYC as per drawing FSK-40 dated 11/2/98. The items included are as follows:

**CHANGE ORDER #2**

|       |             |               |            |      |
|-------|-------------|---------------|------------|------|
| 23-11 | 12 lin. ft. | Corian        | Countertop | 700  |
|       | 23 sq. ft.  | Custom Makore | Paneling   | 1100 |
|       | 2 lin. ft.  | Custom Makore | Lower      | 700  |

**TOTAL** including drawings and delivery  
 \*plus applicable sales tax

**\$ 5,775.00\***

**TERMS OF PAYMENT:**

30% Deposit to Start  
 30% Upon Delivery  
 30% After Installation  
 10% After Completion of Punch List

79 BRIDGE ST. • BROOKLYN, NY 11201 • 718-596-8986 • FAX 718-596-9076

NOV-17-1998 16:00


212 949 9762

98% 7185969076


PAGE 02  
 P.16

SWANNE HAYNES CORNELL ARCHITECTS

VESTIBULE  
23-11

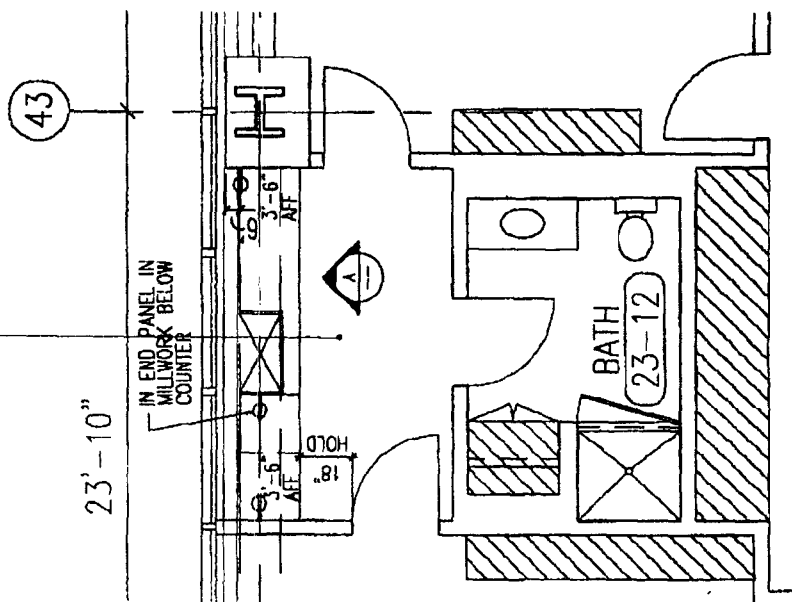


1 PART PLAN  
1/4" = 1'-0"

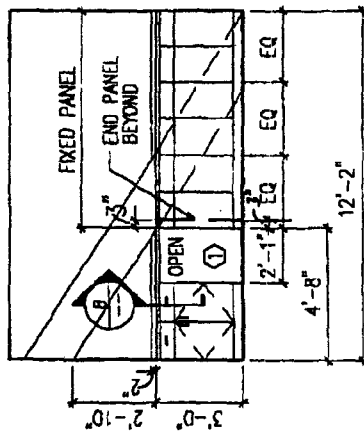

A ELEVATION  
1/4" = 1'-0"

NOTES:

1. ALL VERTICAL SURFACES TO BE WOOD VENEER TO MATCH DOORS AND FRAMES (NW-1)
2. PROVIDE SUB-ZERO REF. # 249R (1)
3. W/WOOD VENEER (NW-1) PANEL TO MATCH CABINET (SIERRA COLOR AURORA)
4. PROVIDE REMOVABLE PANEL @ CABINET FOR ACCESS TO RADIATOR VALVES BEHIND

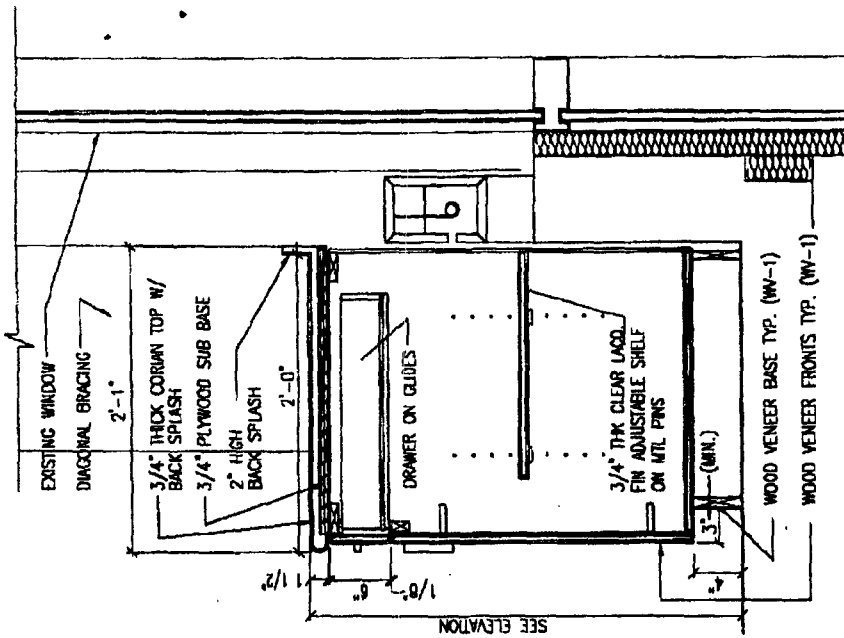

B DETAIL  
1/4" = 1'-0"

IN 154/154/154

MANAGER OFFICE OF EMERGENCY MANAGEMENT

PART PLAN, ELEV. & DETAIL @ RM# 23-11

Swanne Haynes Cornell Ltd

200 Lafayette St., New York, New York 10012

212 205 0000, Fax 212 215 0000

Scale 1/4" = 1'-0"


Drawn by 11/02/98

11/02/98

5576A

© 1998 Swanne Haynes Cornell Architects

**SWANKE HAYDEN CONNELL ARCHITECTS**

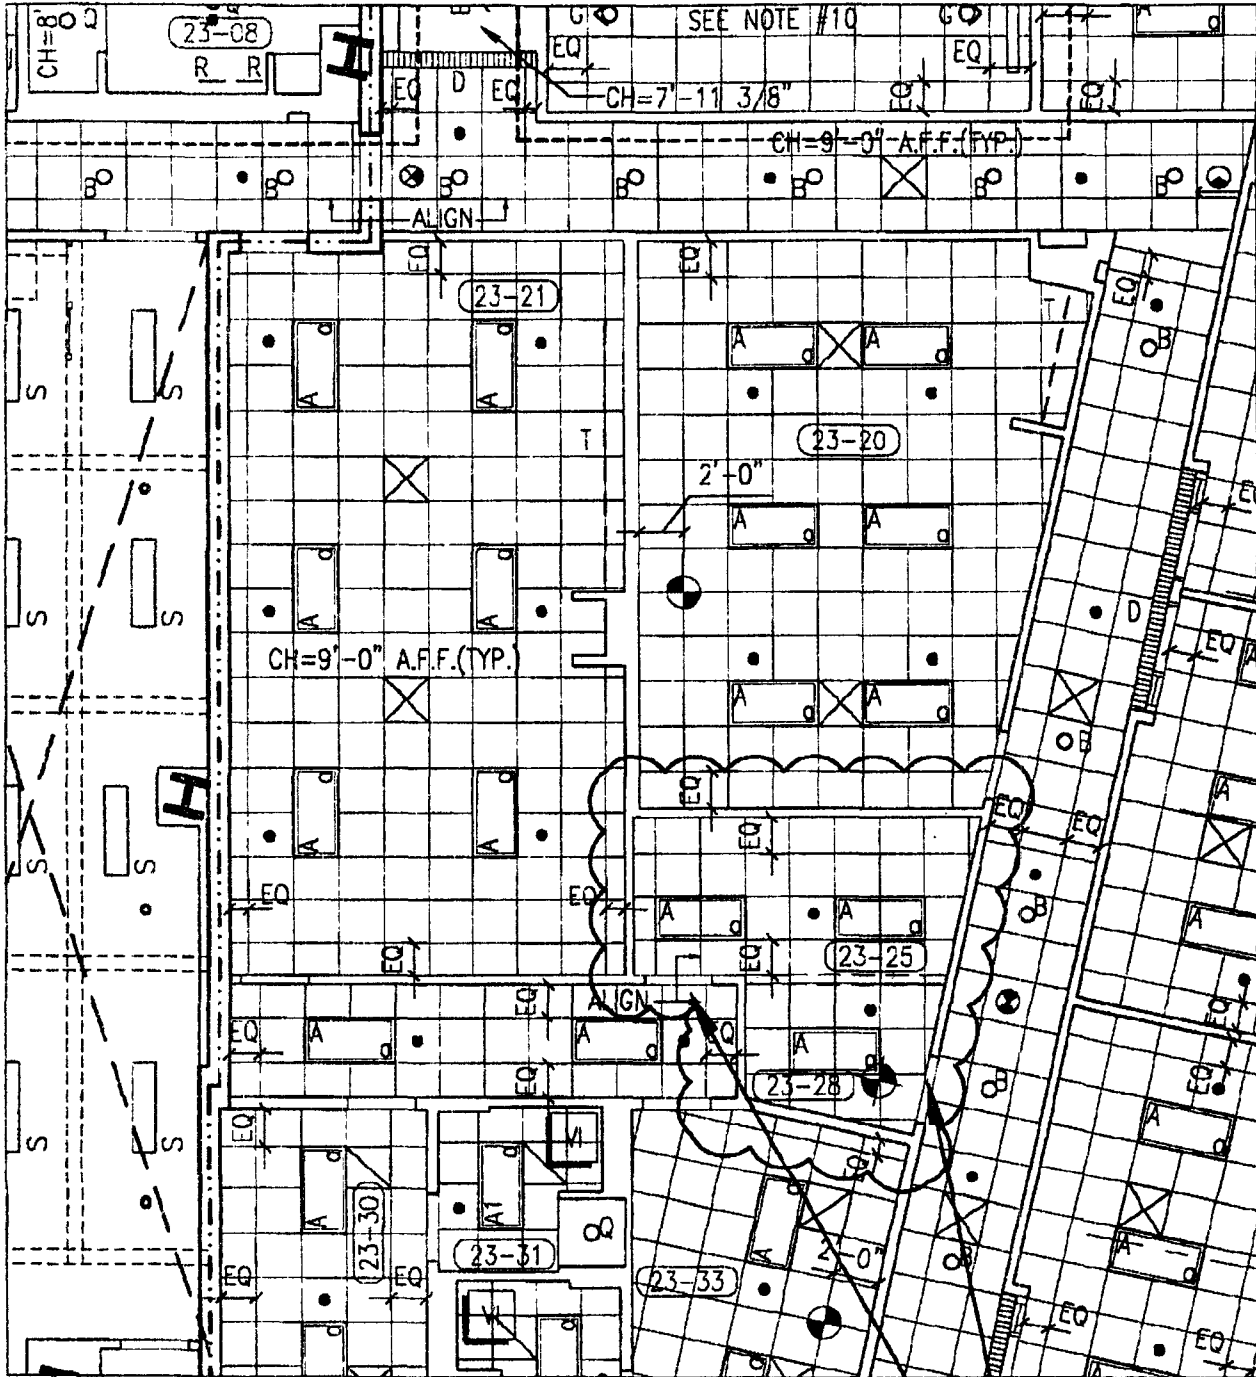

**1 PART RCP**  
1/8" = 1'-0"

PROVIDE (2) WAY SWITCHES  
AT BOTH DOORS

No. Date Revisions

Job Title/Drawing Title

MAYORS OFFICE OF EMERGENCY MANAGEMENT

**PART REFLECTED CEILING PLAN**

Swanke Hayden Connell Ltd  
295 Lafayette St., New York, New York 10012  
212 226 9696, Fax 212 219 0059

Scale

1/8" = 1'-0" FSK-38

Drawn By

JHG

Issued

10-30-98


Job No.

5576A

© 1995 Swanke Hayden Connell Architects



**SWANKE HAYDEN CONNELL ARCHITECTS**

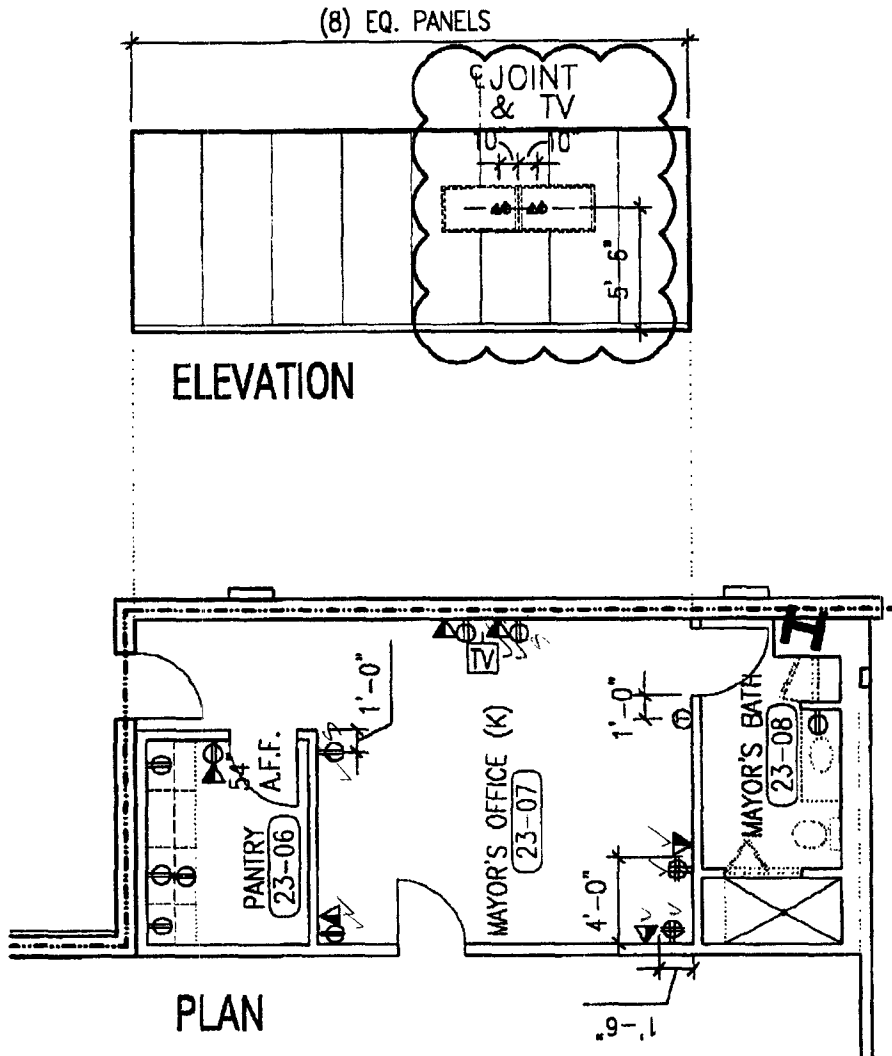

No. Date Revisions

1 11-2-98 AS NOTED

Job Title/Drawing Title

Mayor's Office of Emergency Management

Rm# 23-07, Outlet Location for Plasma T.V.'s

Swanke Hayden Connell Ltd  
295 Lafayette St., New York, New York 10012  
212 226 9696, Fax 212 219 0059

Scale

1/8" = 1'-0"

Drawn By

**FSK-12**

Issued

Job No.

09/02/98

5576A

© 1995 Swanke Hayden Connell Architects