




AMBASSADOR CONSTRUCTION CO., INC.

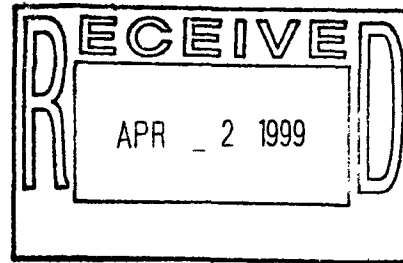

March 31, 1999

Mr. Walter Weems
Silverstein Properties, Inc.
7 World Trade Center
New York, NY 10048

RE: Mayor's Office of Emergency Management
7 World Trade Center - 1, 7 & 23rd Floors
Change Order #077
Amb. Job # S57-5175

Dear Mr. Weems:

We are pleased to submit herewith our change order #077 to perform the following work at the above referenced premises for the sum of TWENTY FOUR THOUSAND TWO HUNDRED SEVENTY FOUR DOLLARS (\$24,274.00):

SCOPE OF WORK

- Furnish and install two (2) aluminum dam closures where new panel walls abut existing wall system.
- Remove existing louver and install continuous flashing and re-install louvers.
- Furnish and install all aluminum drip pan @ back concrete curb.

Panel & Flashing Work	\$20,942.00
General Conditions	1,675.00
Overhead & Fee	1,357.00
Insurance	300.00
Total	\$24,274.00

NOTE:

Additional flashing details as per Swanke Hayden Connell's office sketches 52 and 52A dated 1/29/99 attached.

Please notify us if we are to proceed with this work.

Very truly yours,
AMBASSADOR CONSTRUCTION CO., INC.


Martin Schneider
Vice President


MS:am
cc: Juan Mejia - SHC
Glenn Pymonto - DCAS

Accepted: _____ Dated: _____

C:\OFFICE\WFW\WFO\DOCS\OEM\CO\S\OEMCO77.WPD

317 MADISON AVENUE • NEW YORK, NY 10017 • 212 922 1020 • FAX 212 949 9762

SWANKE HAYDOE CORNELL ARCHITECTS

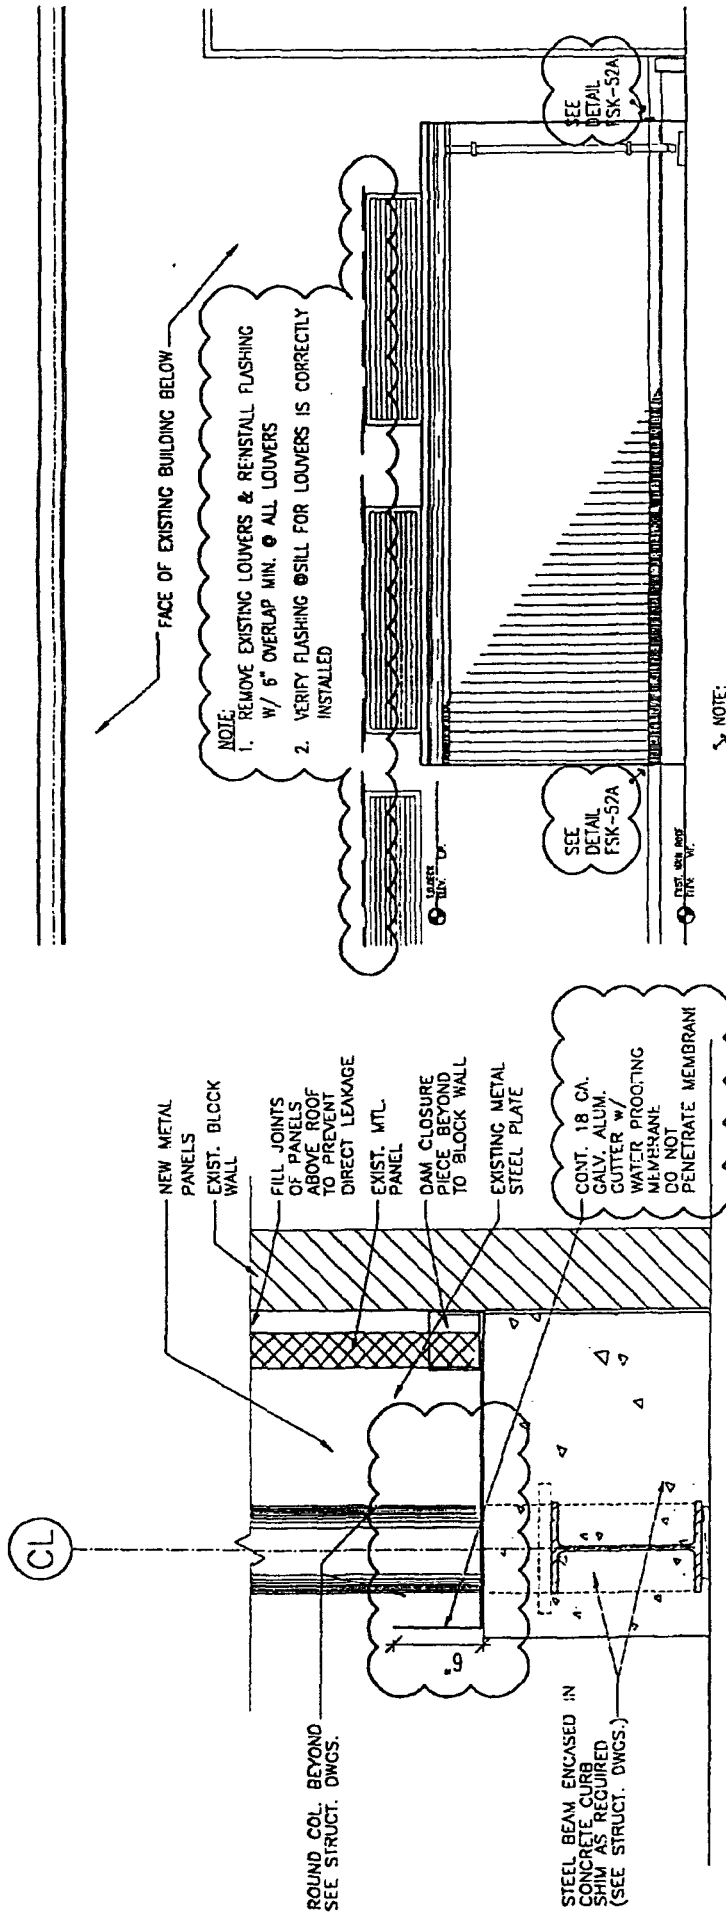

1 SECTION DETAIL

SCALE: 1 1/2" = 1'-0"

2 SOUTH ELEVATION

SCALE: 1/4" = 1'-0"

No. Date Revisions

1. 1/29/99. REVISED AS NOTED

Job Title/Drawing Title

MAYORS OFFICE OF EMERGENCY MANAGEMENT

PENTHOUSE ELEVATION & EXTERIOR DETAIL

Swanke Haydoe Cornell Ltd.

Scale

AS NOTED


Drawn By

1/1-1-08

FSK-52

Job No. 6575A

SWANKE HAYDEN CONNELL ARCHITECTS

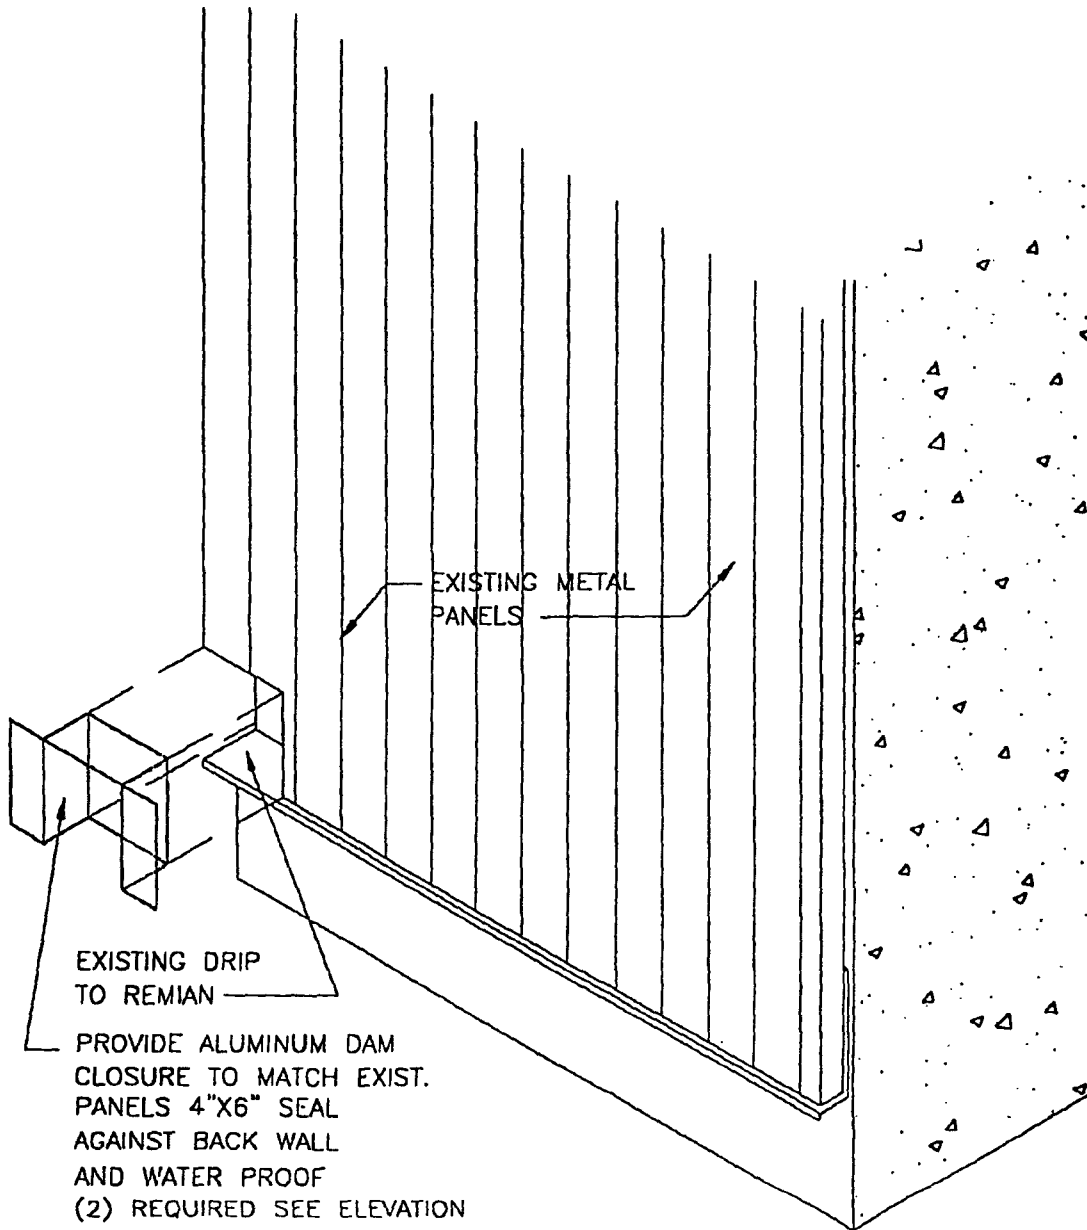

NOTE: SEE FSK-52 FOR LOCATION

No.	Date	Revisions	Job Title/Drawing Title	Scale
			MAYORS OFFICE OF EMERGENCY MANAGEMENT	N.T.S.
			PENTHOUSE EXT. WALL ISOMETRIC	Drawn By FSK-52A
			Swanke Hayden Connell Ltd	Issued
			295 Lafayette St., New York, New York 10012	02/01/99
			212 226 8898, Fax 212 219 0058	Job No. 5576A
				© 1995 Swanke Hayden Connell Architects

FEB 01 1999 09:38

2122190256

PAGE.02