

SWANKE HAYDEN CONNELL ARCHITECTS

Transmittal

Re	OEM	Job No	5576A	Date	5/10/99
To	DCAS / DRES	Attention	Glenn Pymeto		
Address	Municipal Building Suite 2002 South, New York, NY 10007		Phone	212 669-2217	Fax 212 669-3640
Copy To	Regarding Shop Drawings				
☒ Prints	☐ Sepia	☐ Shop Drawings	☐ Other		
☐ Specifications	☐ Mechanical Art	☐ Clears	☐ Samples		
☐ Federal Express	☐ Express Mail	☐ US Mail	Other	☒ Our Messenger	
	☐ Printer	☐ DHL		☐ Your Messenger	
No of Copies	Drawing No	Title	Dated	Action/Date Rev	
1	E5	FUEL LINE ENCLOSURE FRAMING PLAN	4/28/99		


Remarks

PIPE ROUTING AND FRAMING PLAN AS PER YOUR REQUEST.


If items listed are not received, please notify

Signature


Juan M. Mejia

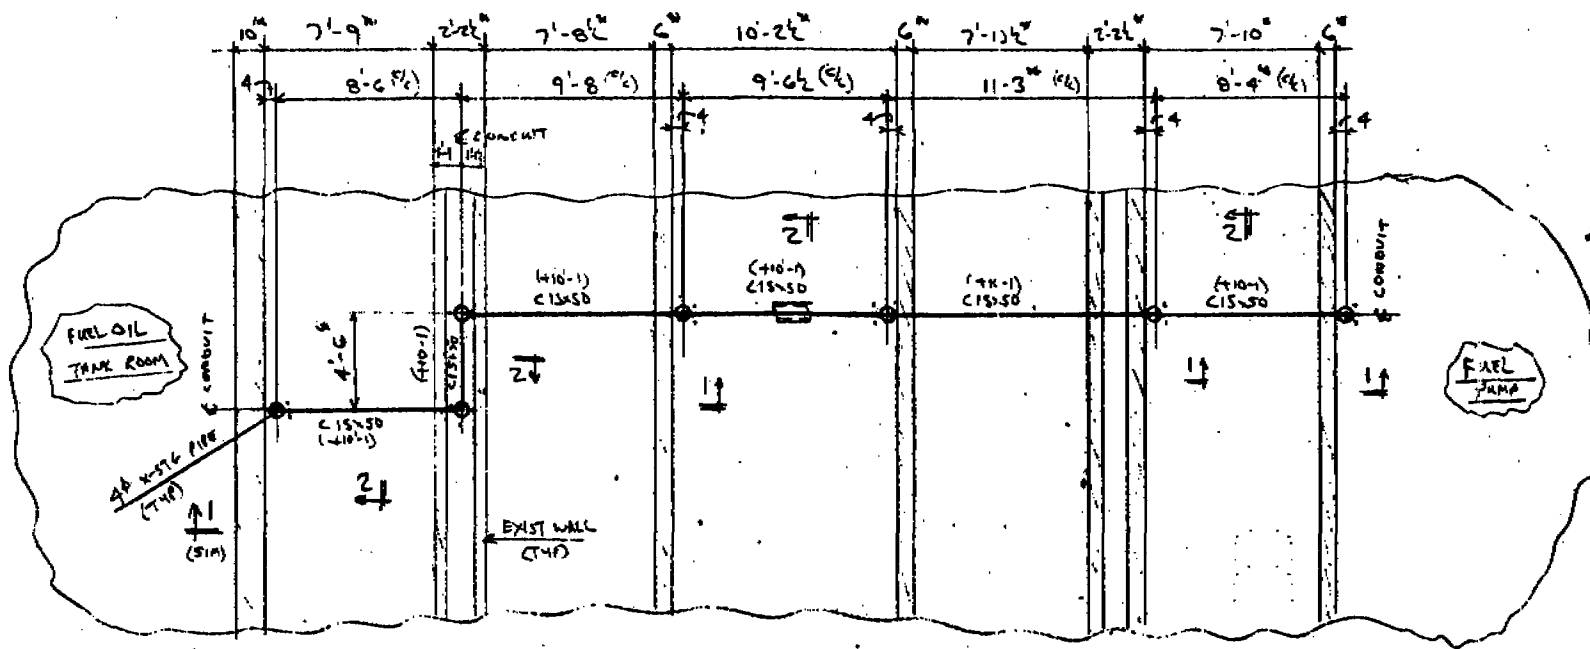

FUEL LINE ENCLOSURE FRAMING PLAN

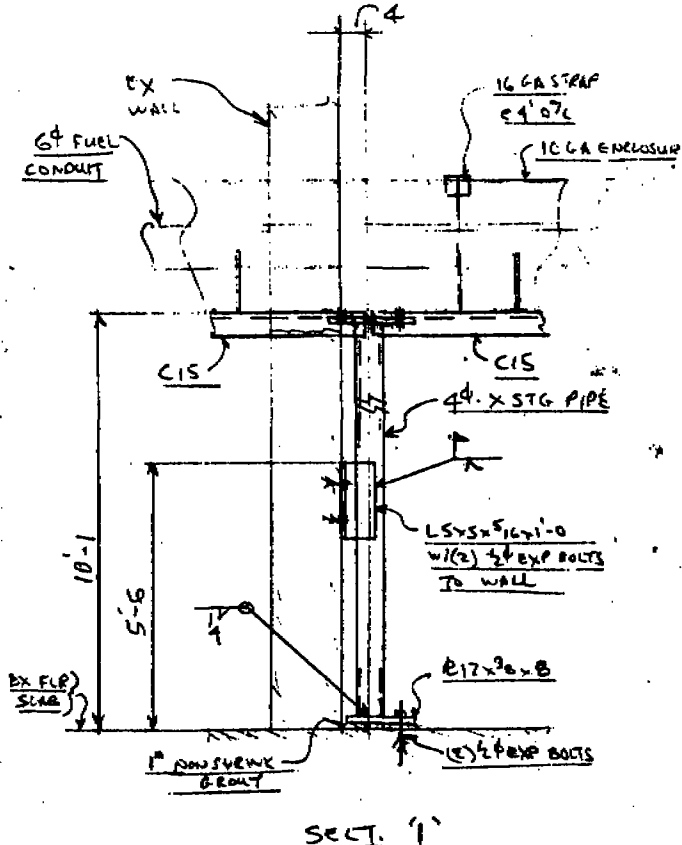

SECT. '1'

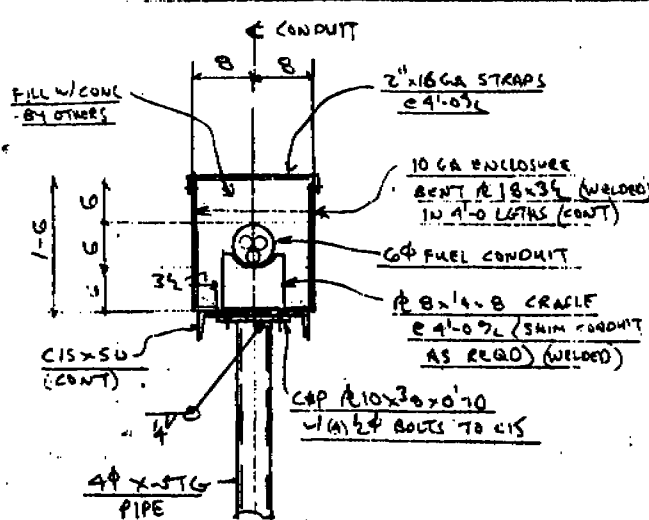

SECT. '2'

NEWCO IRON WORKS			
68 NORTH PLANT ST			
BK, NY 11211			
MAYORS OFFICE			
7 WTS			
4/28/99	11/14/99	APR	APR
PREPARED BY: NEWCO IRON WORKS			
TO: MAYOR'S OFFICE			
DATE: 4/28/99			
ALL RIGHTS RESERVED			
FUEL LINE ENCLOSURE			
NEWCO IRON WORKS			