

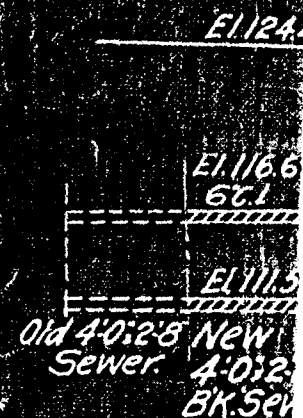


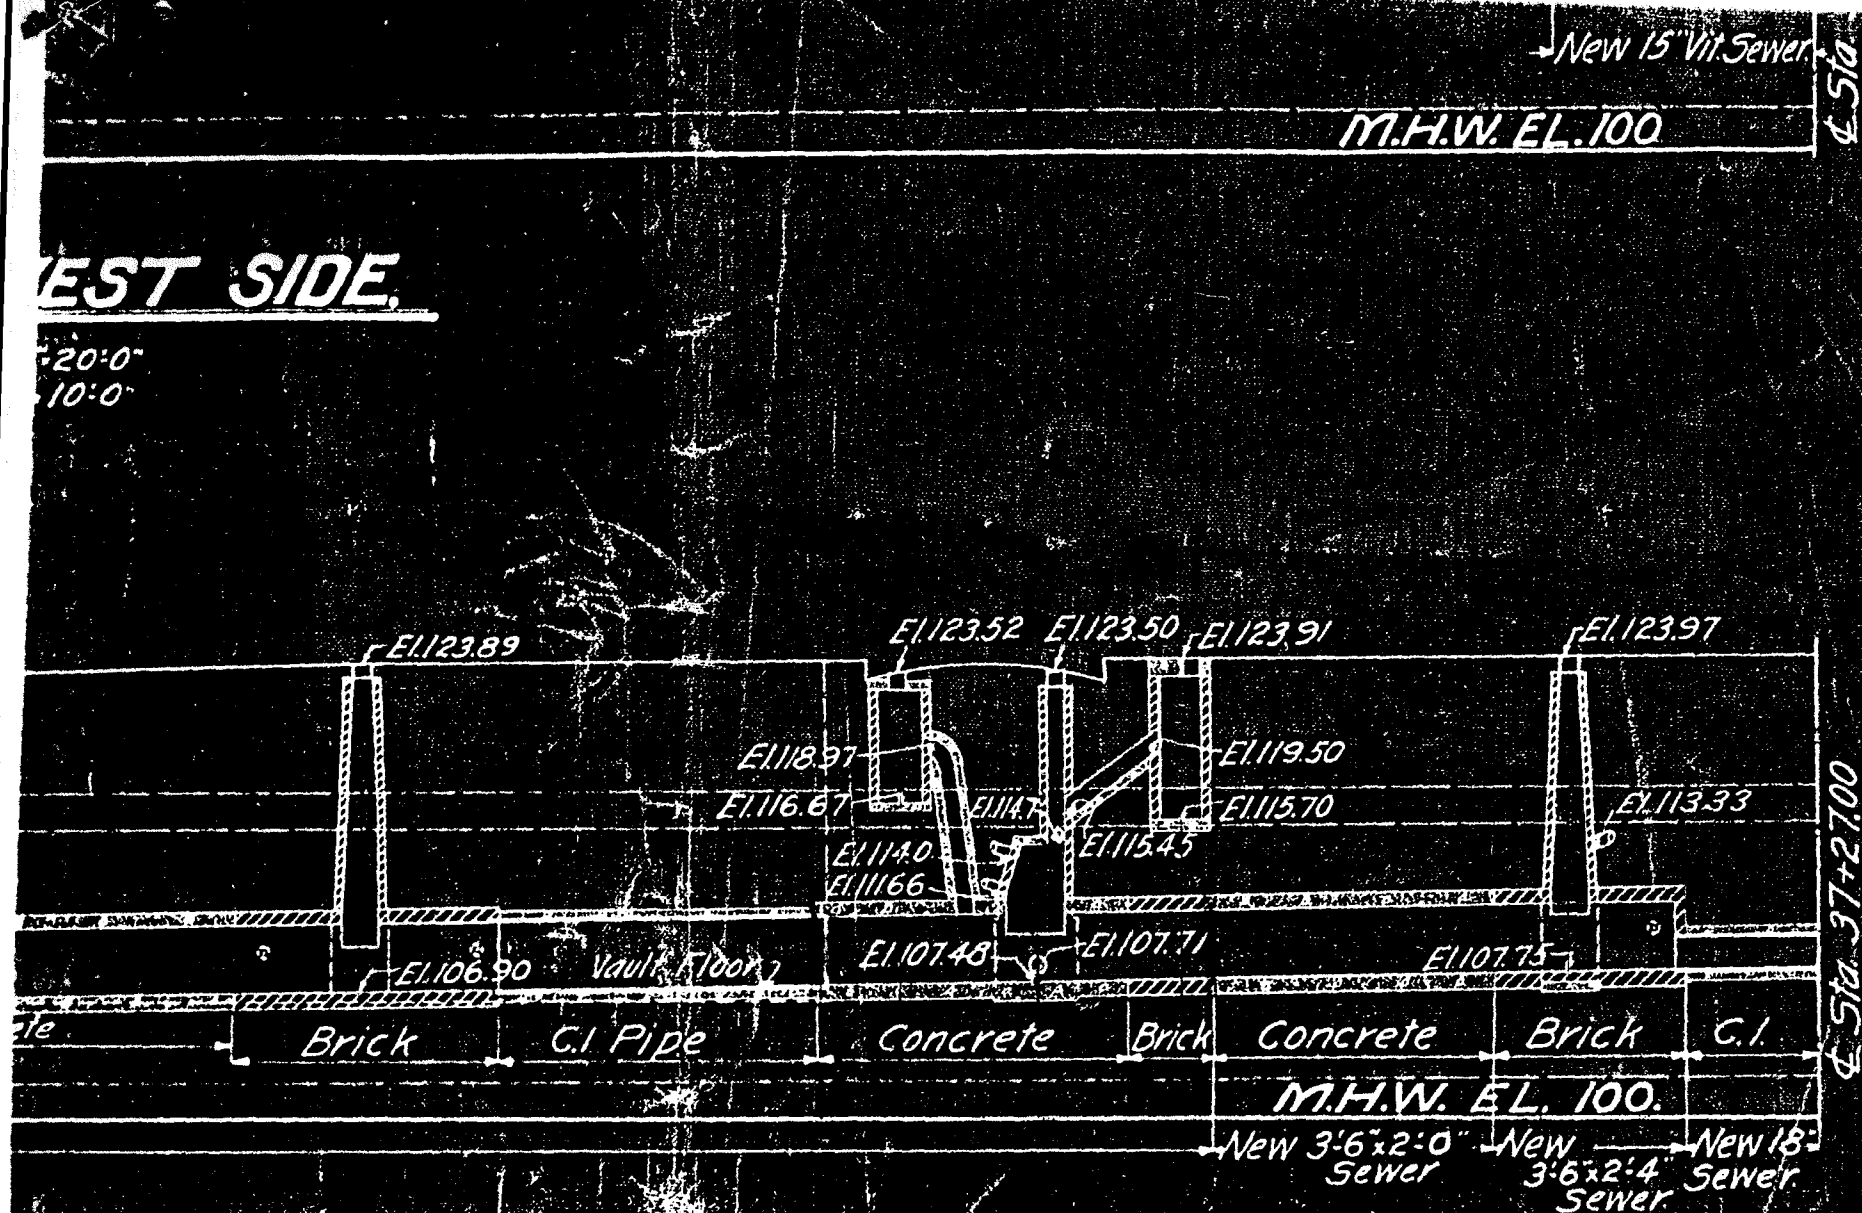

PROFILE
SCALE 5'


WEST SIDE

1" = 20'-0"
1" = 10'-0"

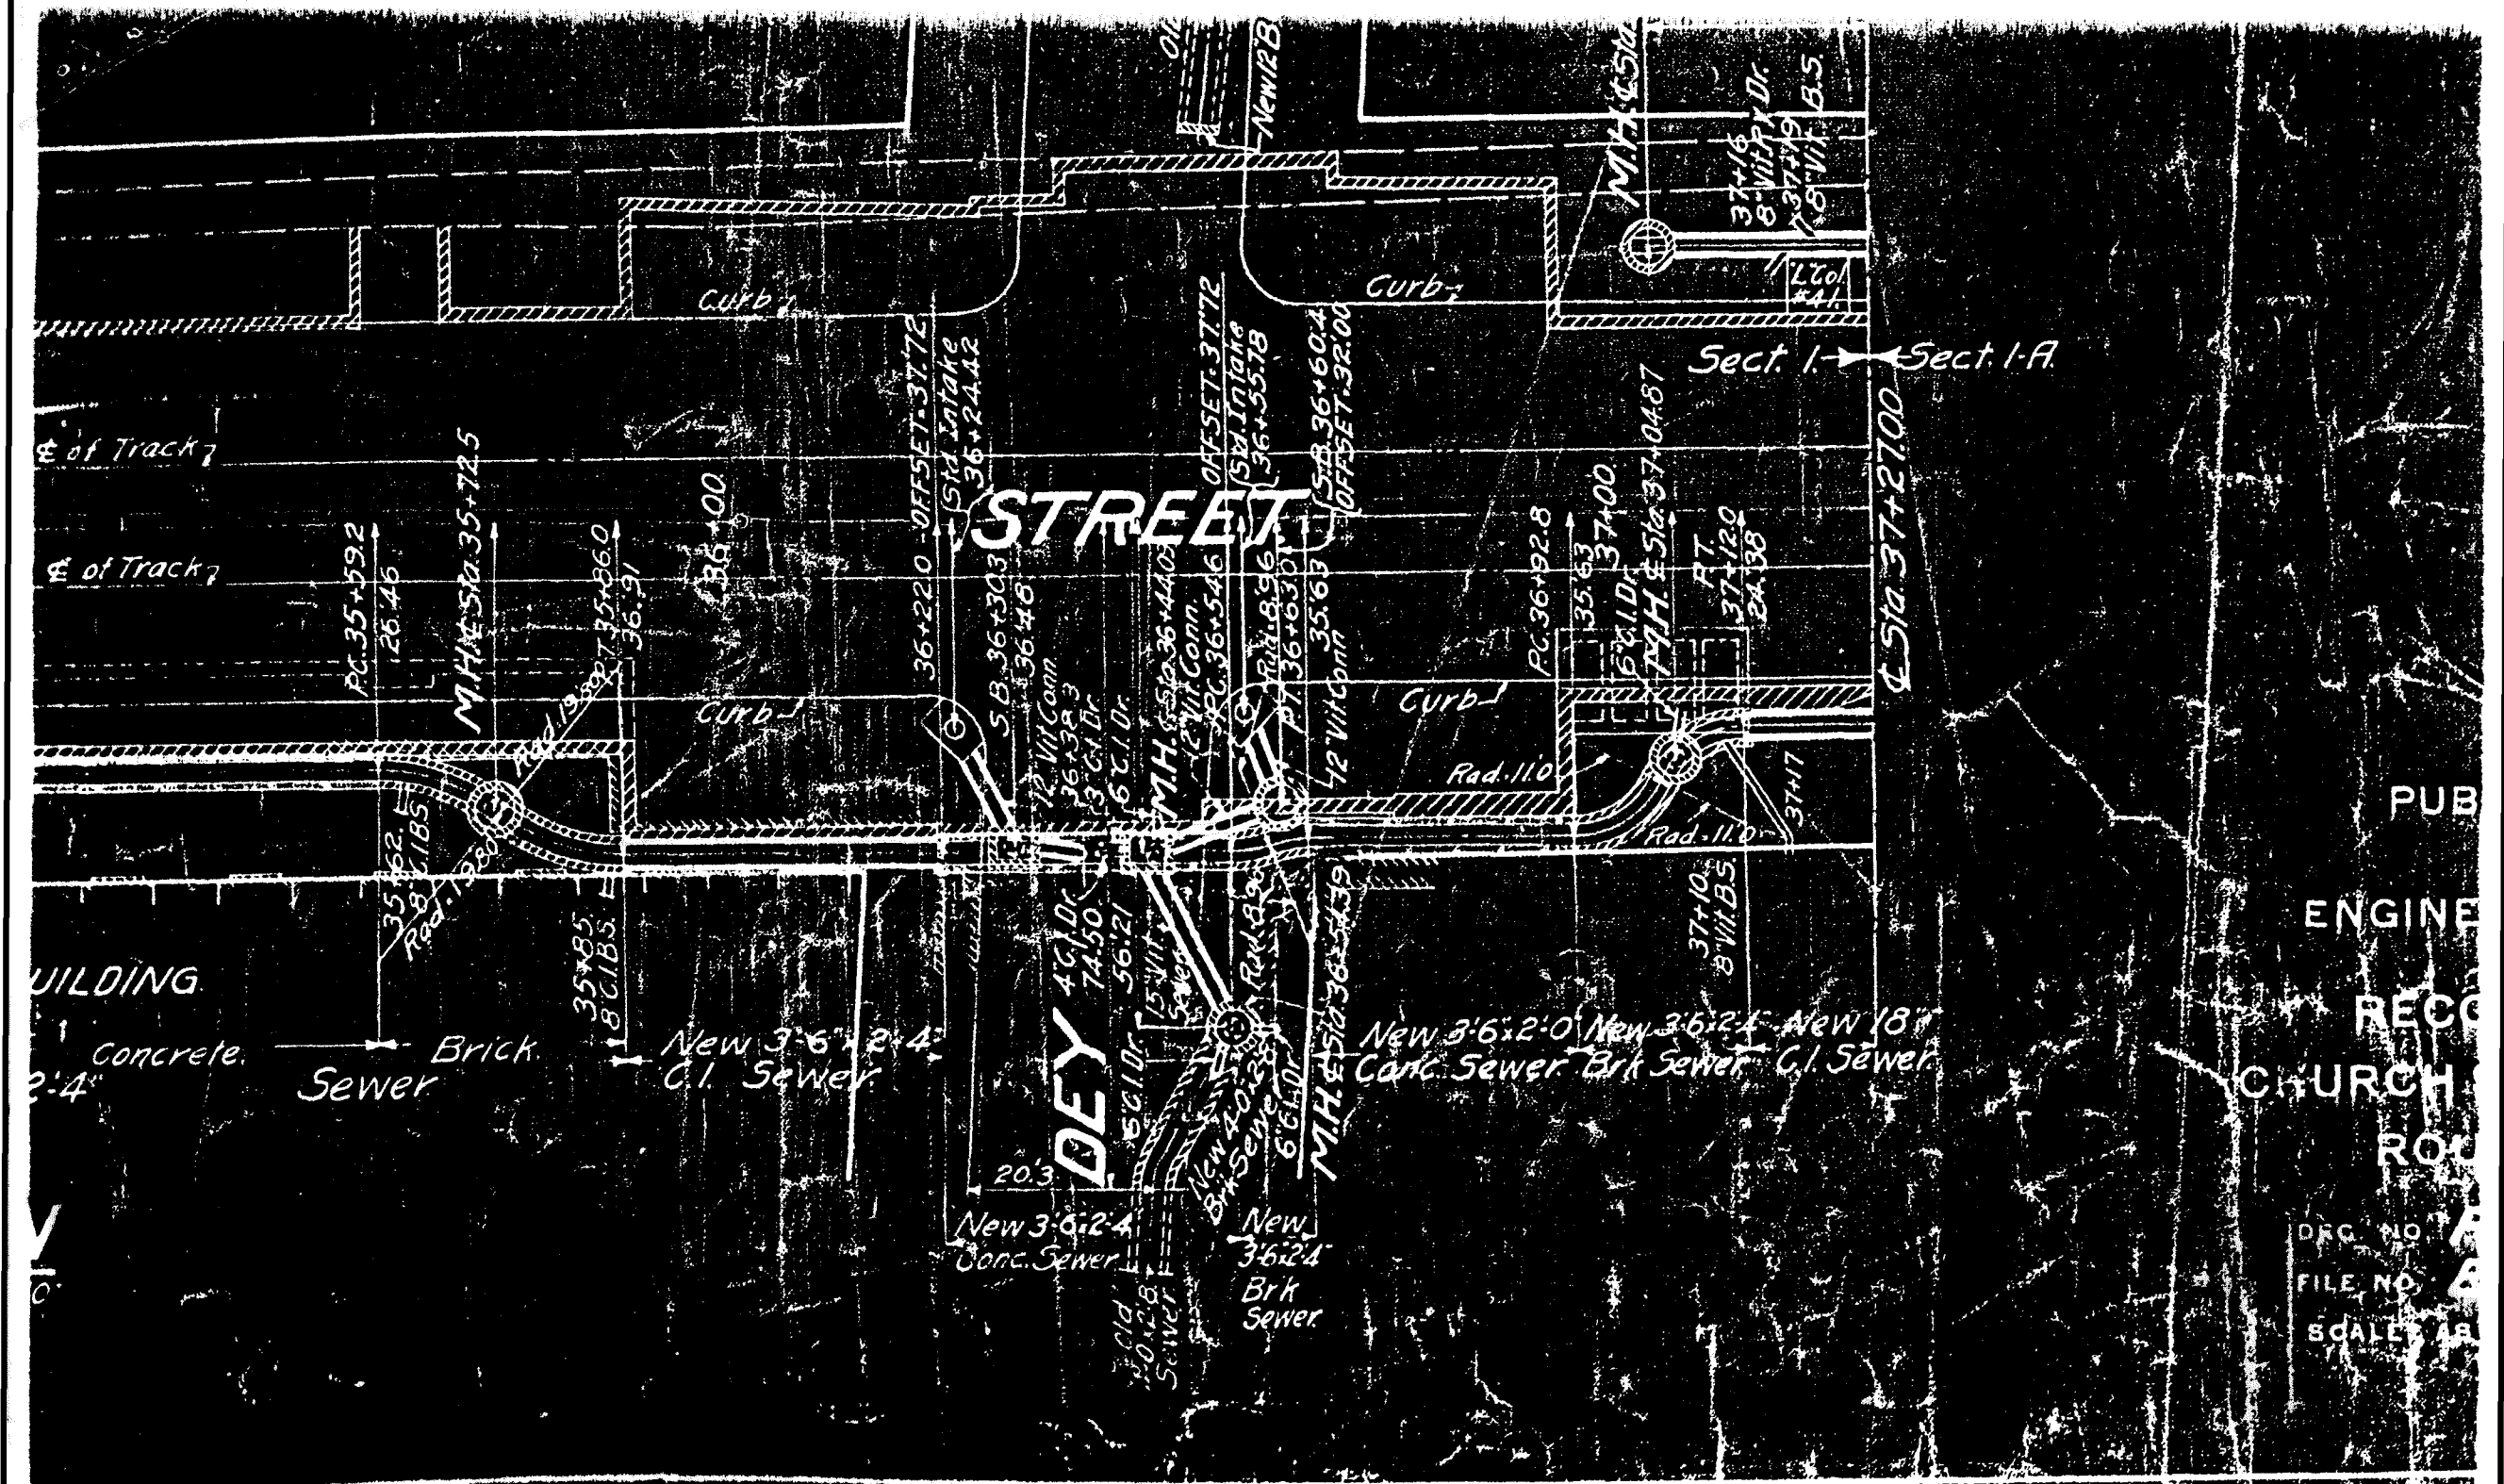

122.72
15" Vit. Sewer
Sta 37+27.00

123.97
113.33
C.I.
New 18"
Sta 37+27.00

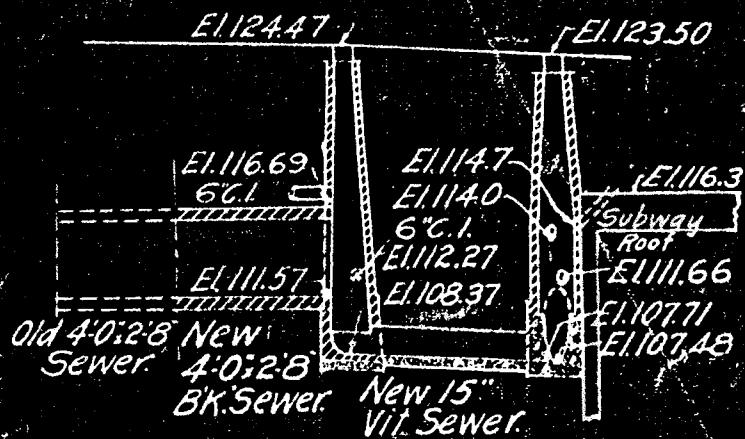

M.H.W. EL. 100.
PROFILE - DEY ST.

SCALES: (HOR. 1" = 20'-0"
VERT. 1" = 10'-0")