
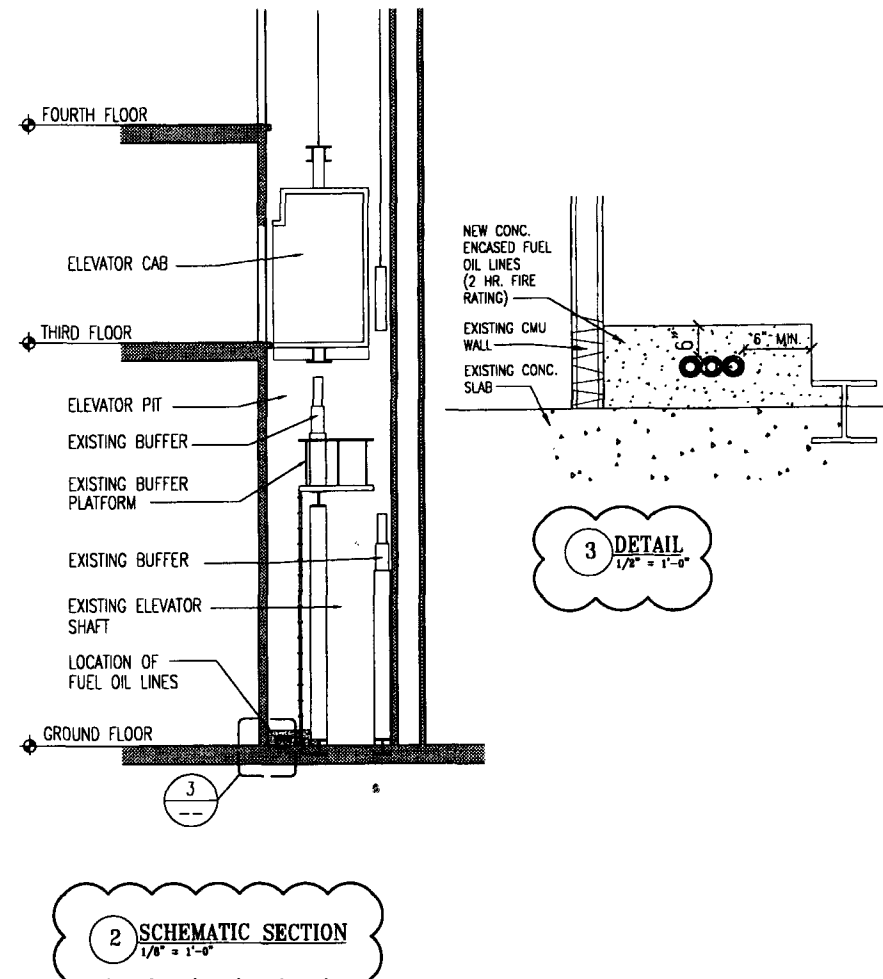


SWANKE HAYDEN CONNELL ARCHITECTS

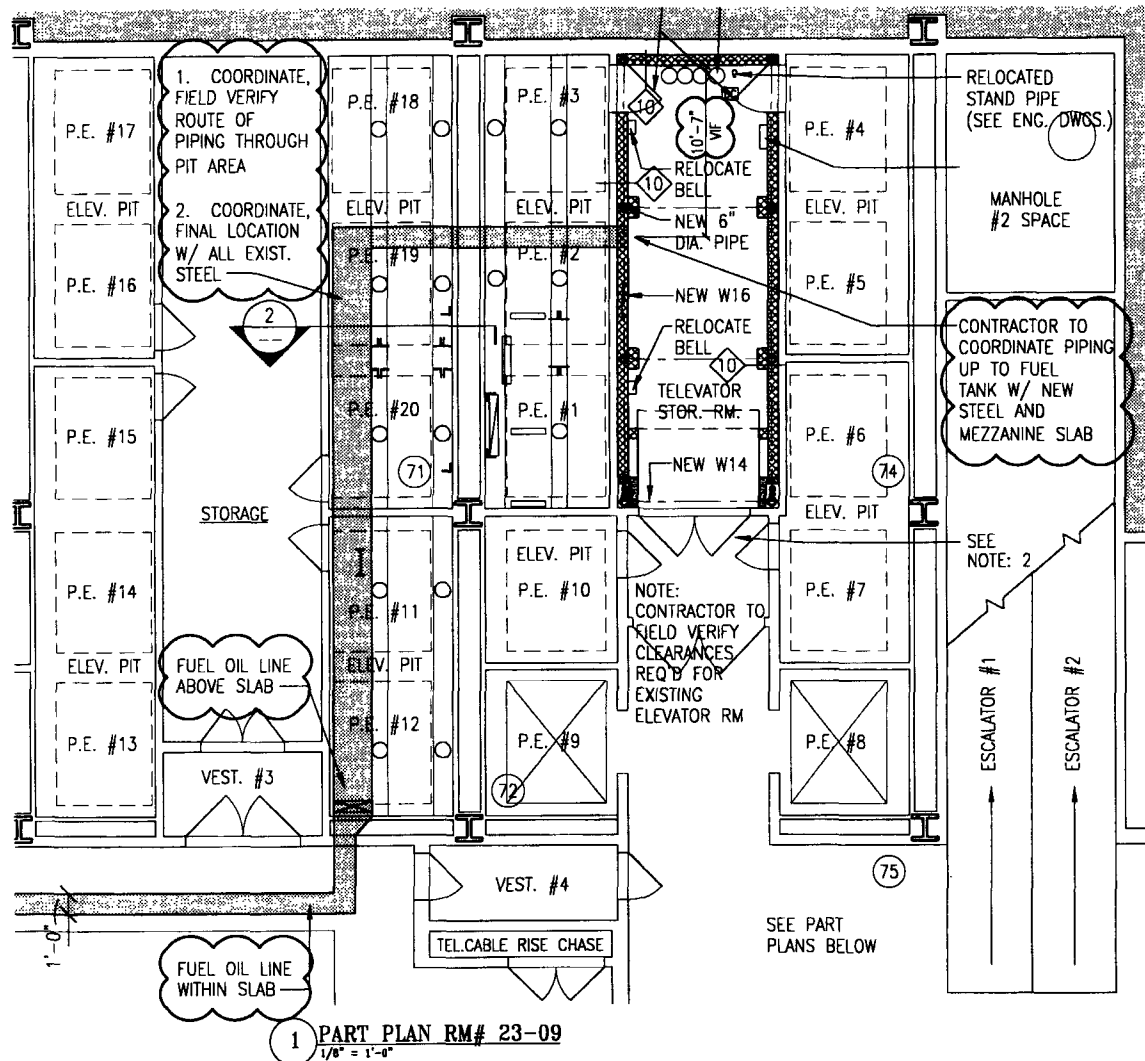

No. Date Revisions


Job Title/Drawing Title
MAYORS OFFICE OF EMERGENCY MANAGEMENT
ALT. ROUTE FOR OIL PIPES

Swanke Hayden Connell Ltd
295 Lafayette St., New York, New York 10012
212 226 9696, Fax 212 219 0059


Scale
AS NOTED
Drawn By FSK-50
Issued 11/24/98 Job No. 5576A
© 1998 Swanke Hayden Connell Architects

SWANKE HAYDEN CONNELL ARCHITECTS

1
SK-27

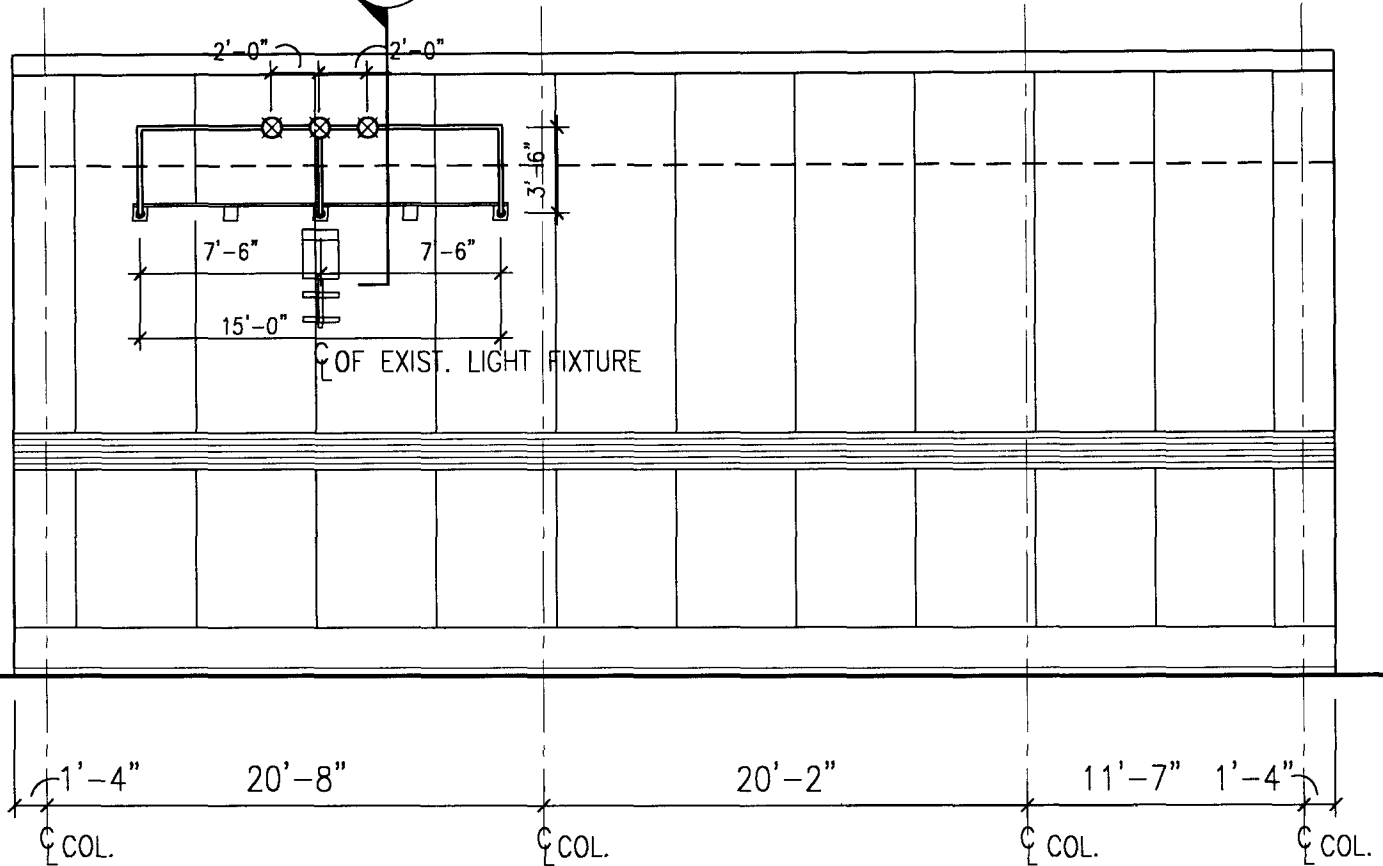

A NORTH ELEVATION @ PENTHOUSE
1/8"=1'-0"

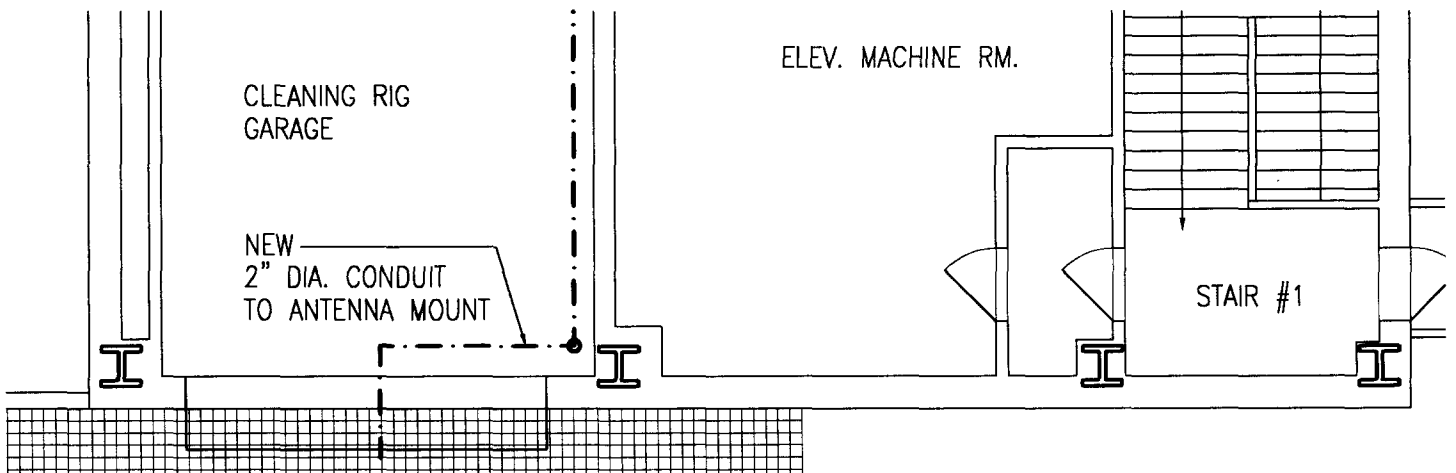

1 KEY PLAN FOR ROOF
1/8"=1'-0"

No.	Date	Revisions	Job Title/Drawing Title	Scale
1.	11/9/98	REV. NORTH. ELEV.	MAYORS OFFICE OF EMERGENCY MANAGEMENT	1/8"=1'-0" FSK-26
2.	12/01/98	REV. LOCATION	NORTH ELEV. @ PENTHOUSE	Drawn By
Swanke Hayden Connell Ltd				Issued
295 Lafayette St., New York, New York 10012				10.08.98
212 226 9696, Fax 212 219 0059				Job No. 5576A
© 1995 Swanke Hayden Connell Architects				

SWANKE HAYDEN CONNELL ARCHITECTS

Transmittal

Re **OEM** Job No **5576A** Date **10/29/98**

To **DCAS / DRES** Attention **Joseph Dominguez**

Address **Municipal Building Suite 2002 South, New York, NY 10007** Phone **212 669-2217** Fax **212 669-3640**

Copy To **Joe Aliotta / SHCA** Regarding **REQUESTED DRAWING.**

☒ Prints ☐ Sepia ☐ Shop Drawings ☐ Other

☐ Specifications ☐ Mechanical Art ☐ Clears ☐ Samples

☐ Federal Express ☐ Express Mail ☐ US Mail ☐ Other ☒ Our Messenger

☐ Printer ☐ DHL ☐ Your Messenger

No of Copies	Drawing No	Title	Dated	Action/Date Rev
1 EA.	SK'S	STRUCTURAL SK'S S-S-1, SKS-S-2, S-TS-7, BEAM PENETRATION, SK-R.A.		
		SK-S-23 AND FASTENERS SPECIFICATION FOR HURRICANE WALL.		


Remarks

FOR YOUR RECORDS.

If items listed are not received, please notify

Signature

Juan M. Mejia

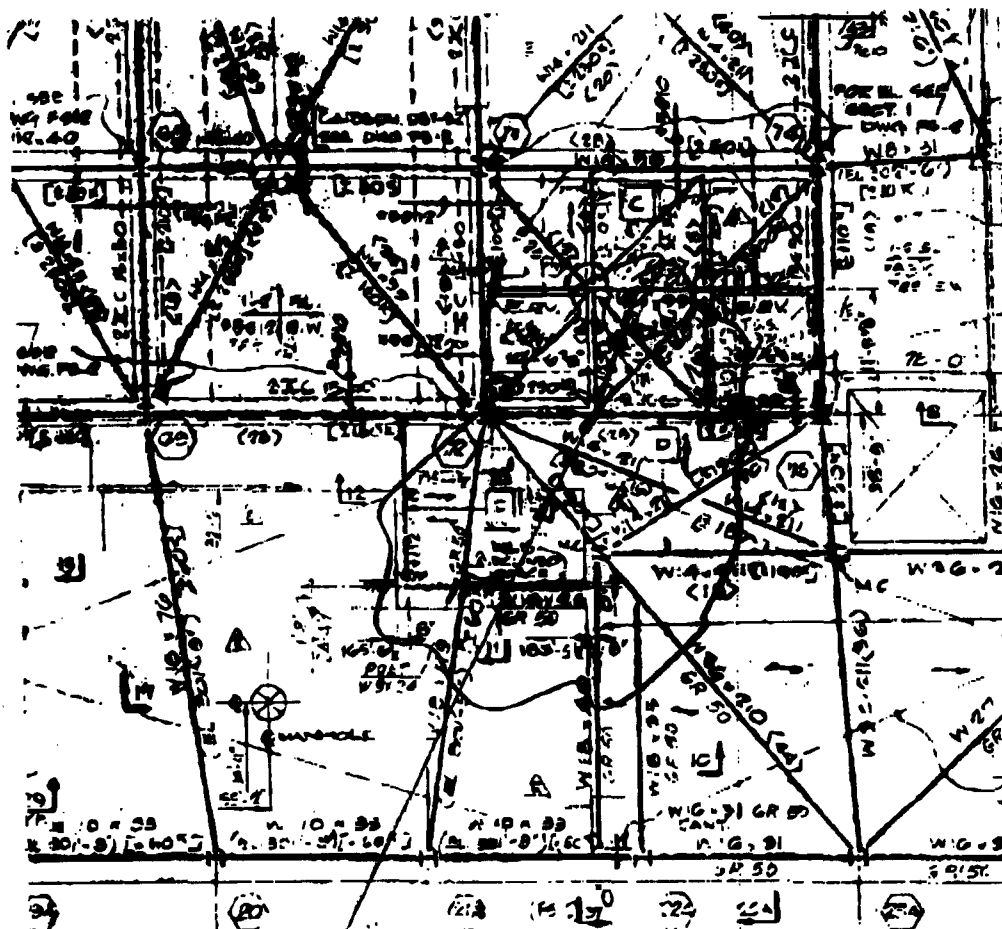

AT THESE BEAMS IT IS ACCEPTABLE TO
CUT A NOTCH — SEE SKS-S-2

FIRST FLOOR FRAMING PLAN

re: S-1

WORK W/
SKS-FS-7

CANTOR SEINUK GROUP, PC
CONSULTING ENGINEERS
600 MADISON AVENUE
NEW YORK, NEW YORK 10022



STRUCTURE

OEM
7 WTC

SUBJECT

FIRST FL. BEAM PENETR.

ARCHITECT

SKCA

DATE
10/15/98

SK.
S-S-1


SENT BY:

10-10-98 11:40AM CANTOR SEINUK GROUP

21500557# 3/ 4


THE CANTOR SEINUK GROUP, P.C.
CONSULTING ENGINEERS
 600 Madison Avenue
 New York, N.Y. 10022
 (212) 755-4242 FAX (212) 752-8924

JOB CEM
 SHEET NO. SKS-S-2 OF 1
 CALCULATED BY DATE 10.16.98
 CHECKED BY DATE
 SCALE FIRST FL -

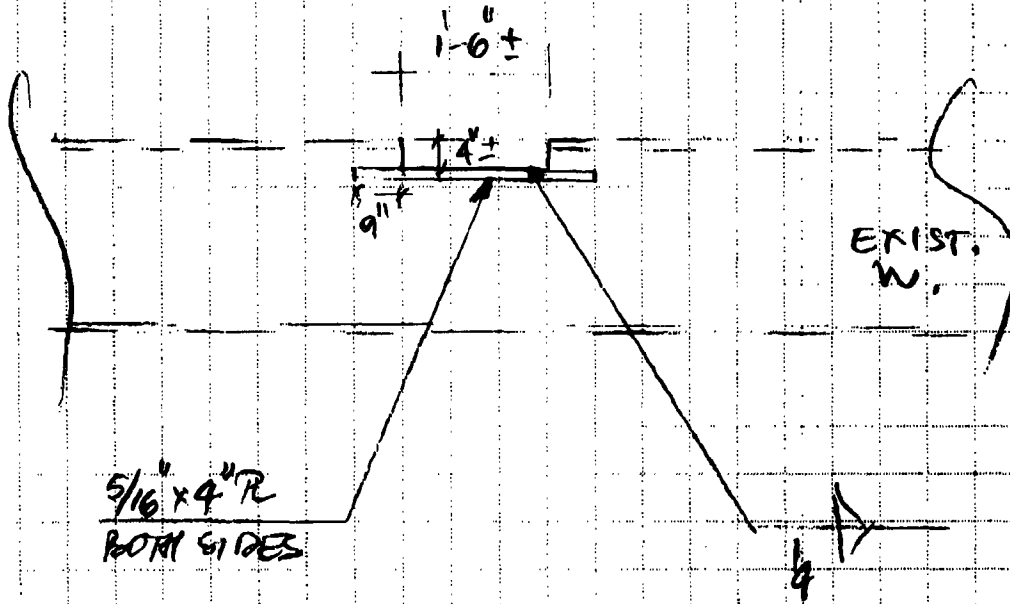

NOTED AT EXIST. BEAMS
AT FIRST FLOOR

AFTER CONDUITS ARE IN PLACE
RESTORE SLAB AROUND AND
REPLACE TOP REBARS CUT.

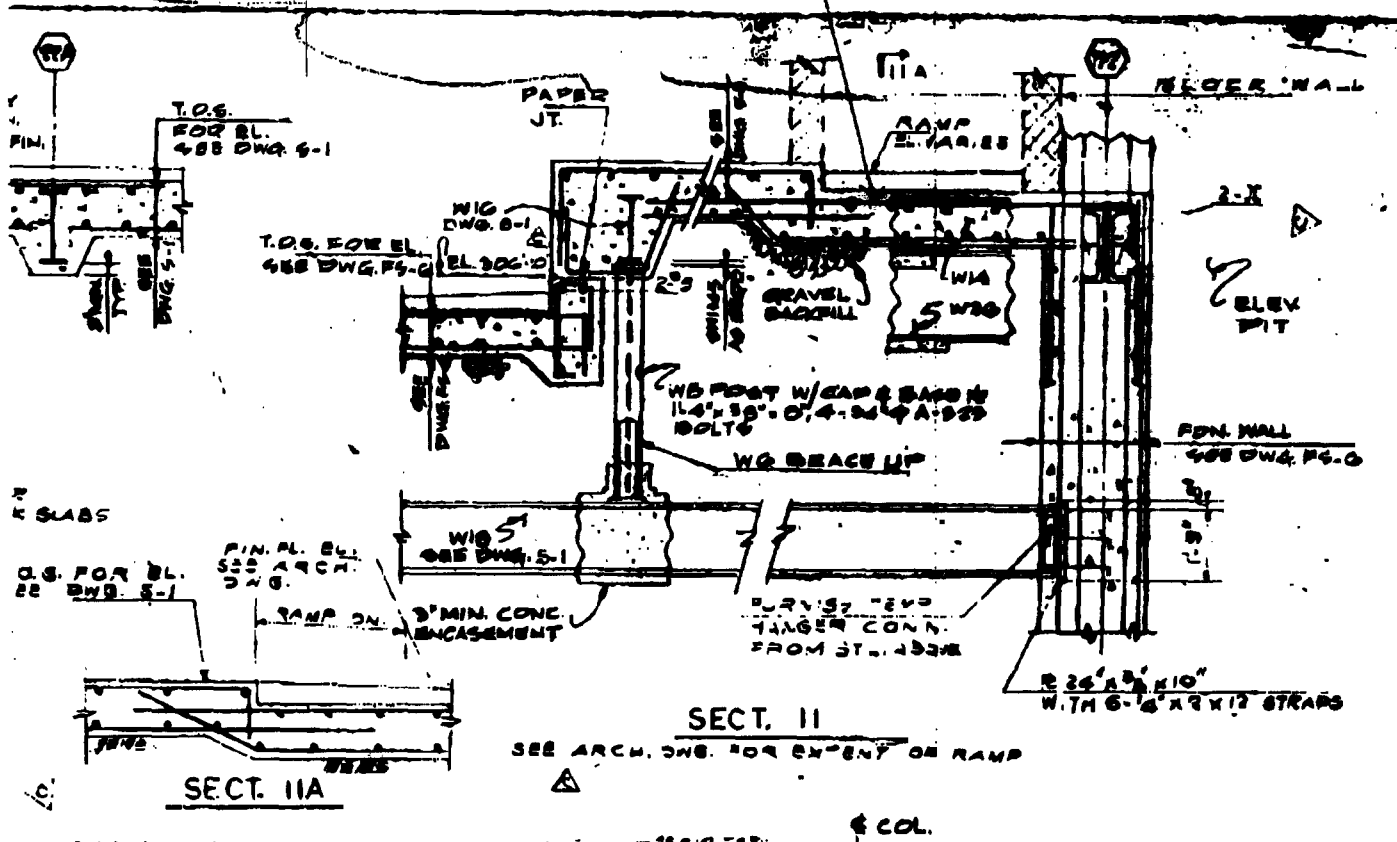


WORK WITH SKS-S-1

Re: FS-7

CANTOR SEINUK GROUP, PC CONSULTING ENGINEERS 600 MADISON AVENUE NEW YORK, NEW YORK 10022 CS	STRUCTURE			DEM 7 WTC	
	SUBJECT			SECTION AT FIRST FL - TRENCH AREA	
	ARCHITECT			SKCA	
				DATE 10/15/98	SK. S-FS-7

NYC-WTC_000166834

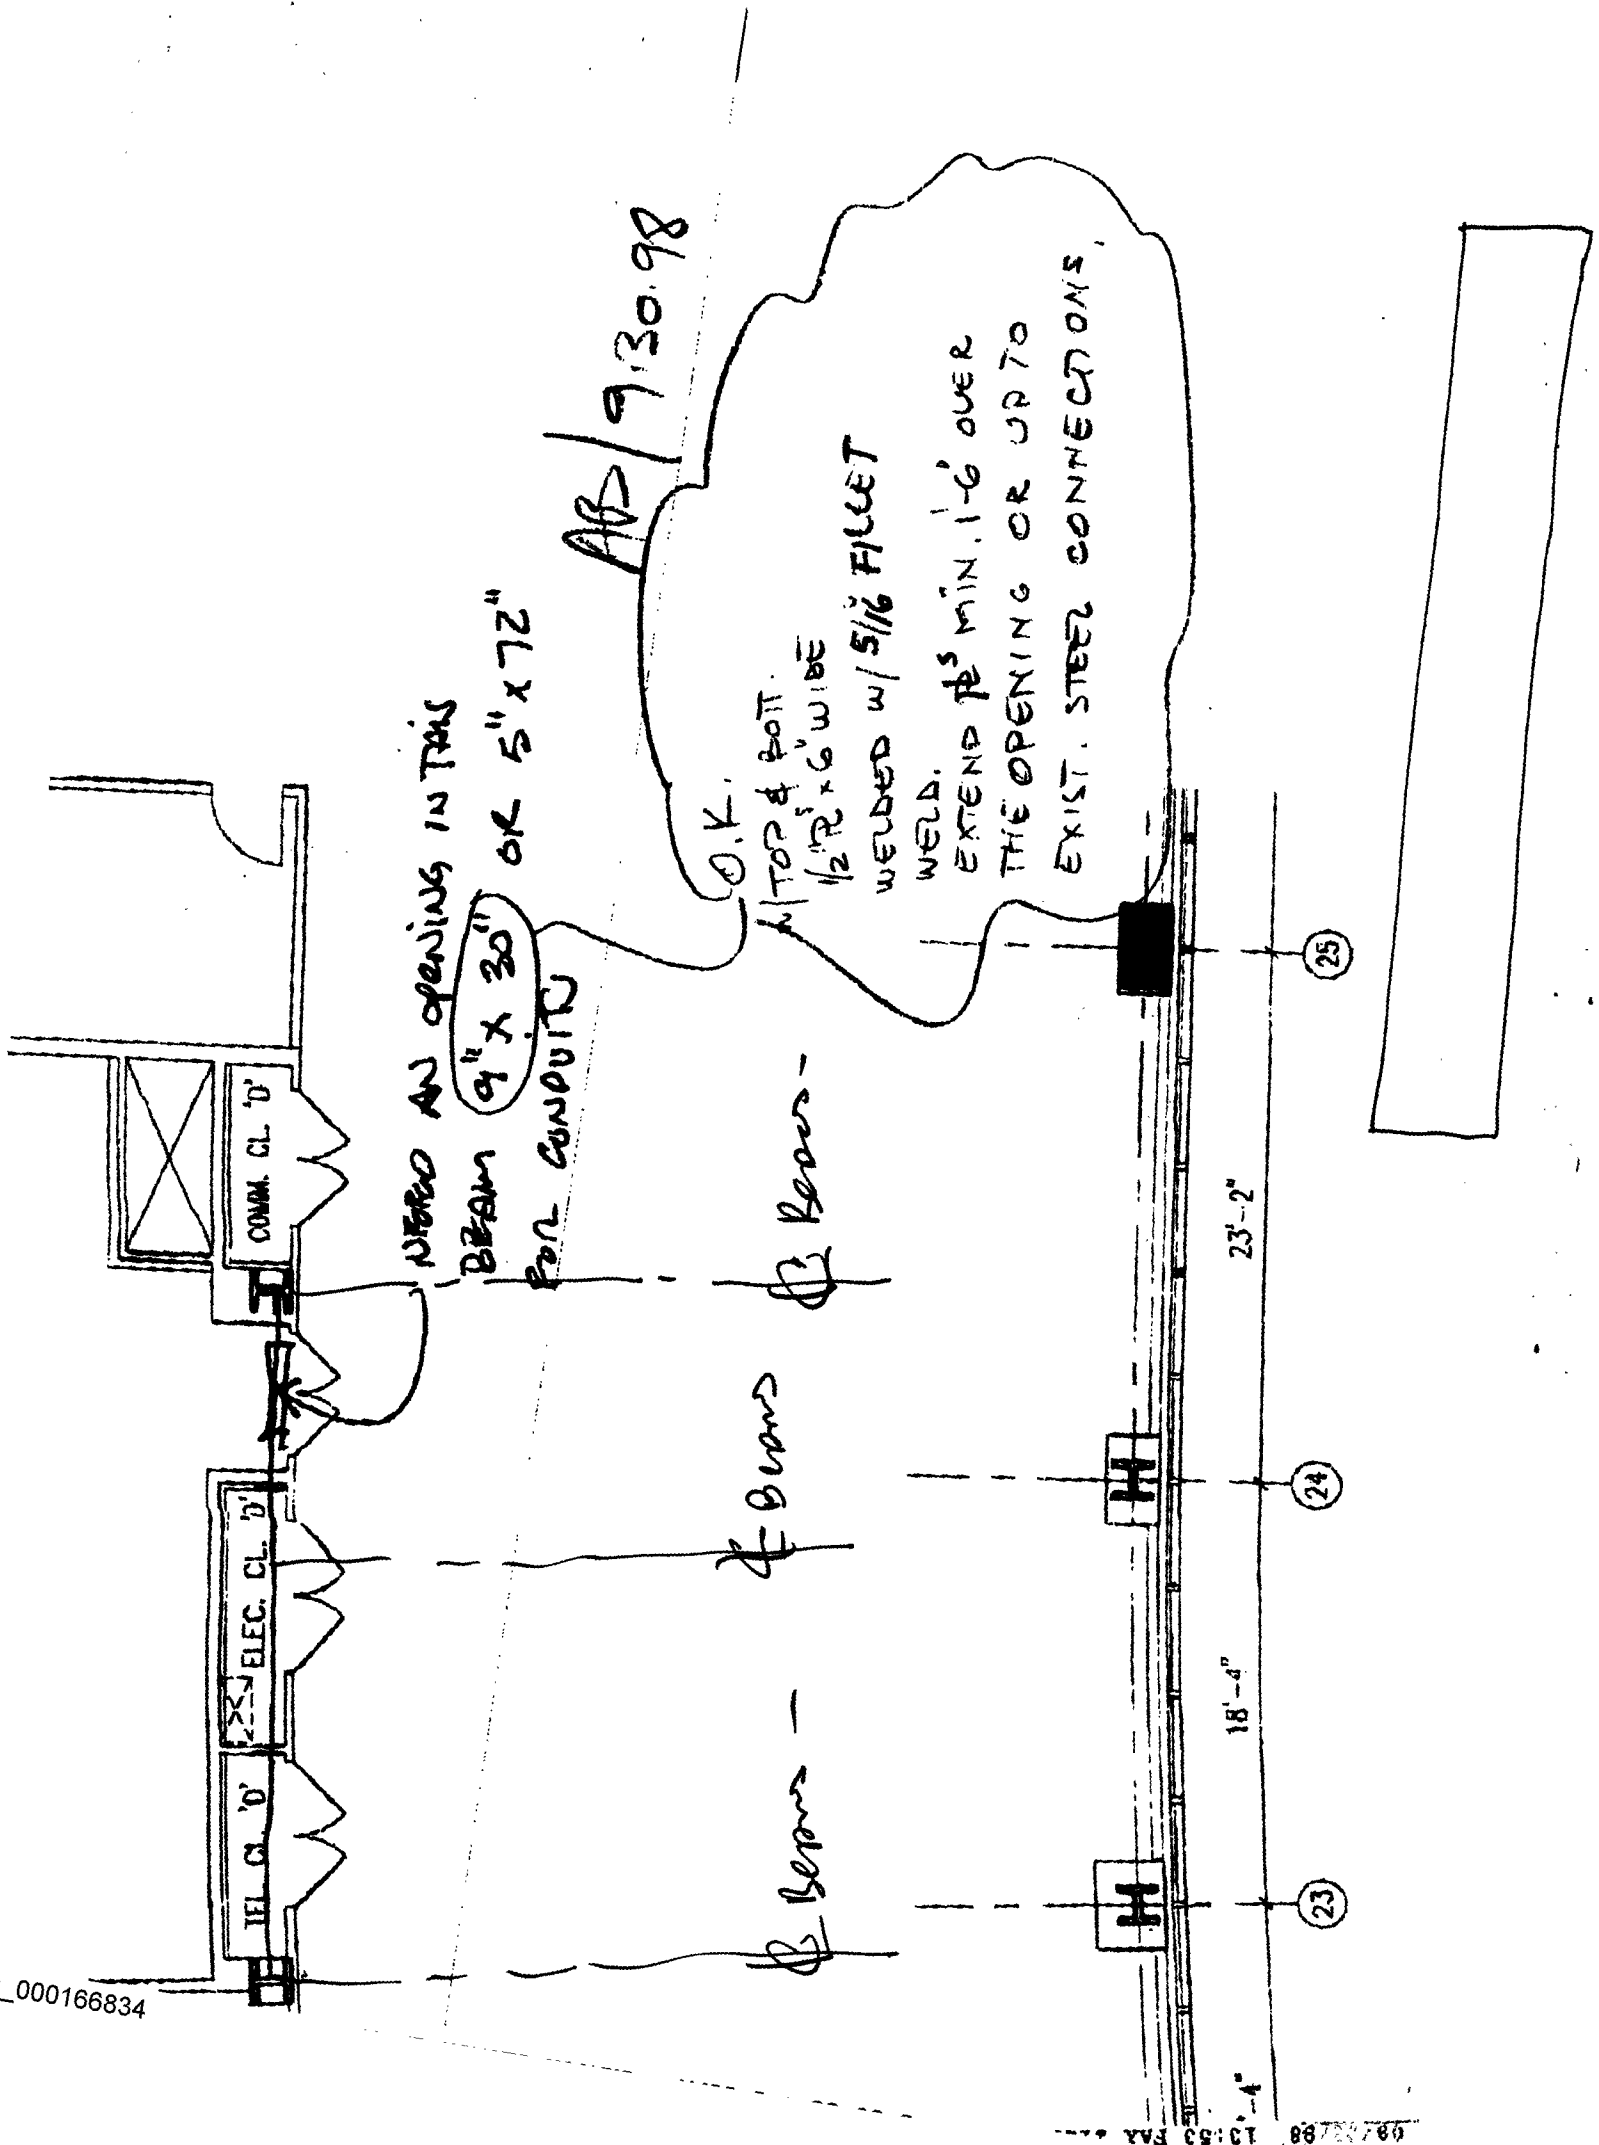


08/22/88 13:53 FAX

SENT BY:


10-20-98 11:16AM ; CANTOR SEINUK GROUP-

2190059;# 2/ 2

NEW W12x19 PLACED
TIGHT TO UNDERSIDE OF
EXIST. SLAB - SHIM
AS REQ'D

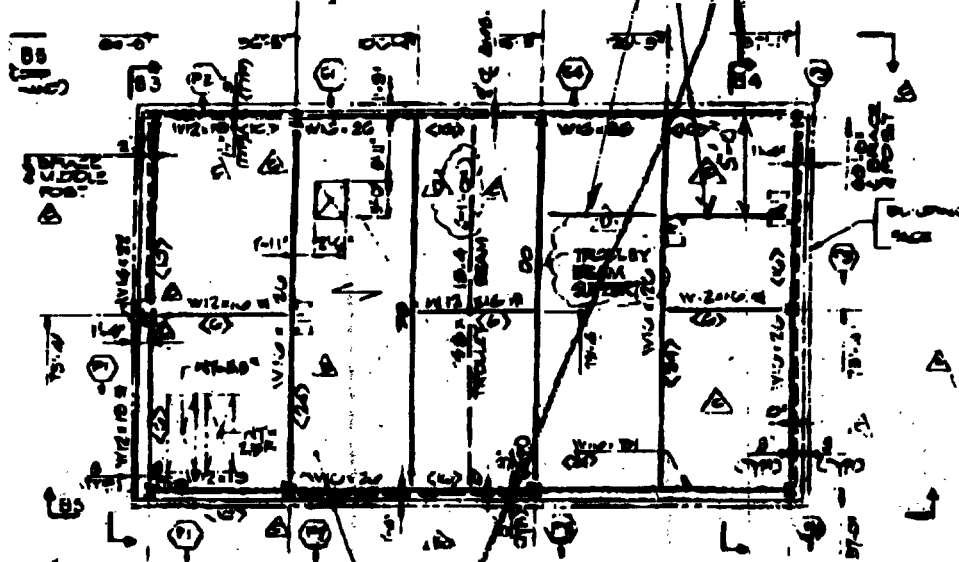

ROOF BULKHEAD FRAMING PLAN

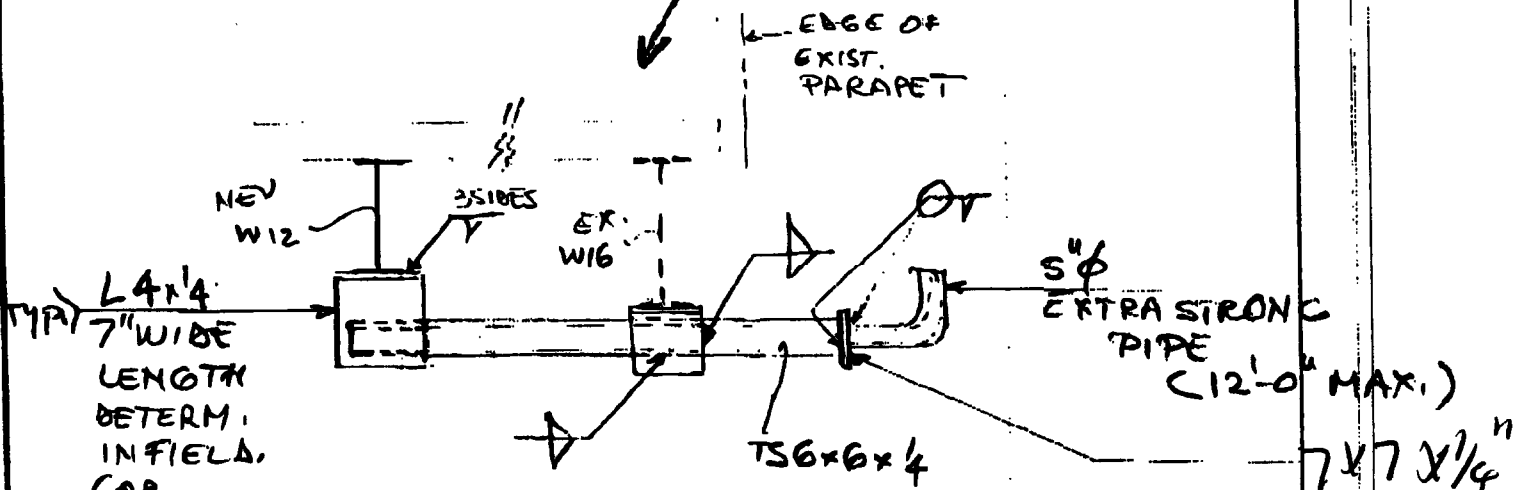

CANTOR SEINUK GROUP, PC

CONSULTING ENGINEERS
600 MADISON AVENUE
NEW YORK, NEW YORK 10022



STRUCTURE

DEM

7 W T C

SUBJECT

ROOF - ANTENNA SUPPORT

ARCHITECT

SHC A

DATE
10/20/98

SK.
S-RA.