


01/21/99 17:05 FAX 2122190256

SWANKE HAYDEN CONNELL

002

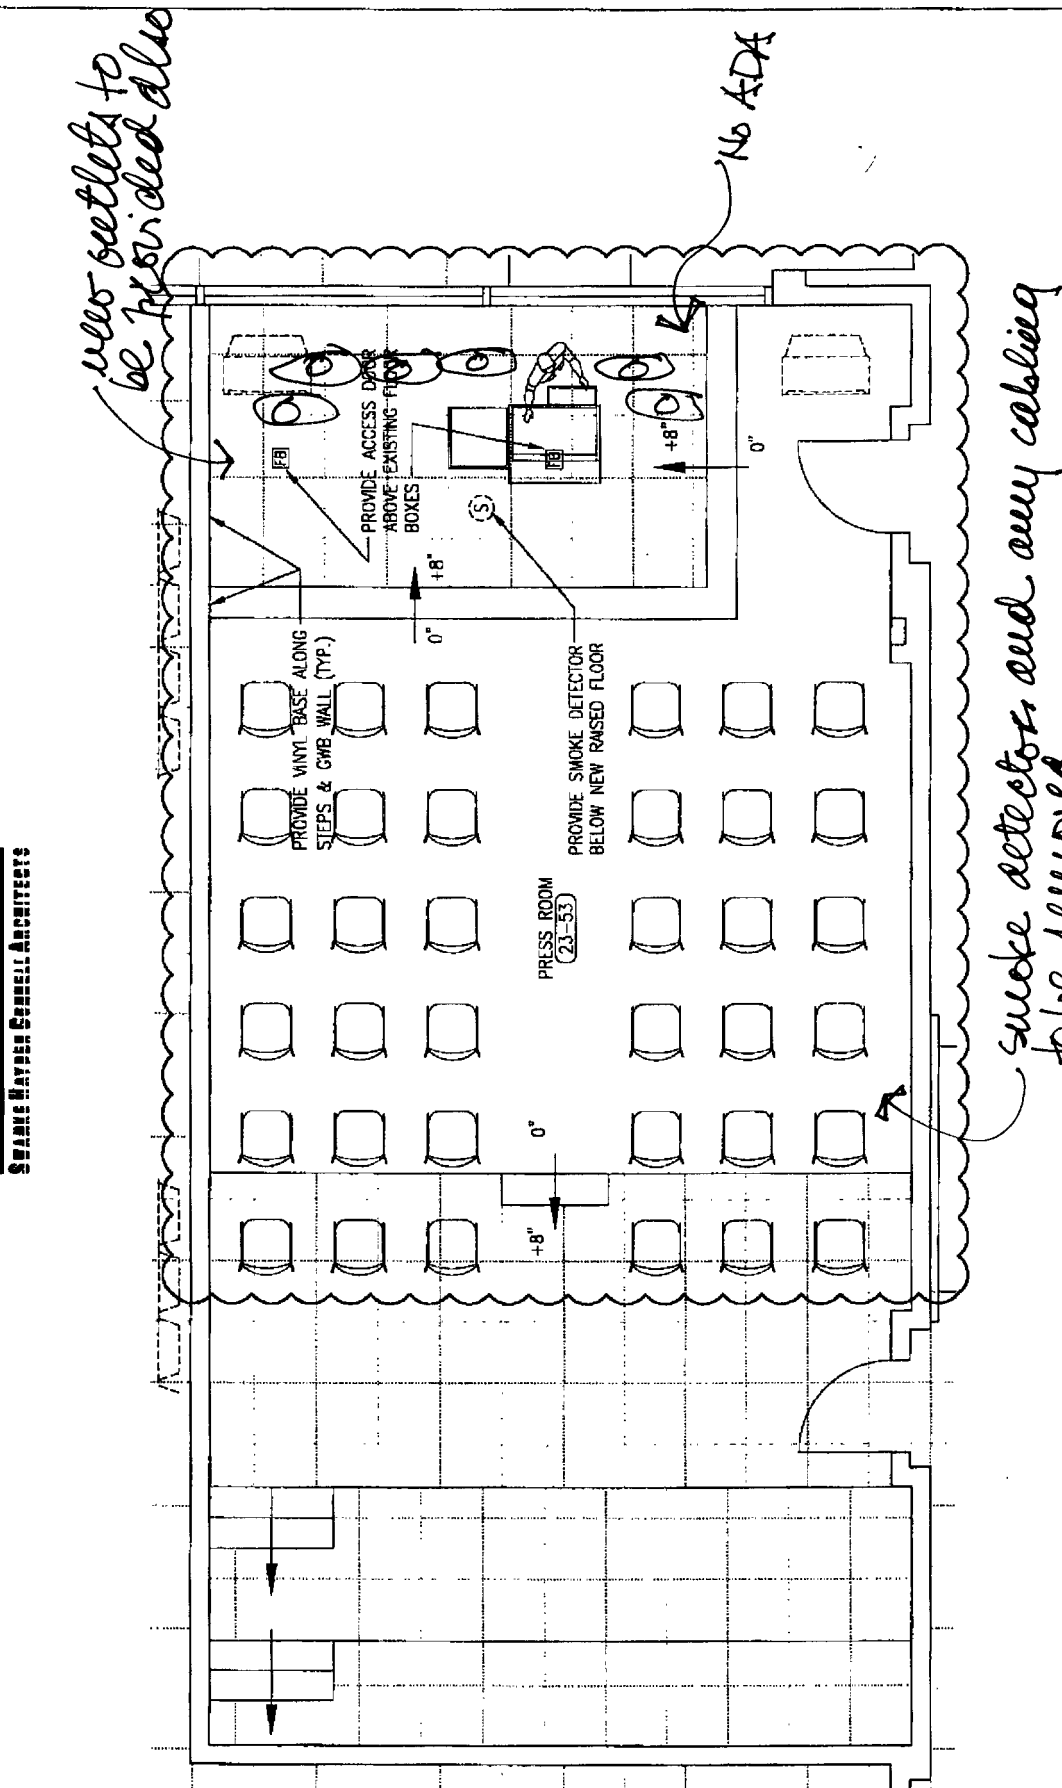


SWANKE HAYDEN CONNELL ARCHITECTS

Job Title	Mayor's Office of Emergency Management	Scale	N.T.S.	Sketch Number	SK-56B
Date	7 World Trade Center	Drawn By	J.M.	Job No.	5578 A
Revisions		Level	01/21/99	Job No.	5578 A
				Job No.	5578 A
				Job No.	5578 A

Swanne Hayden Connell LLC / Swanne Hayden Connell & Partners, LLP
200 Lafayette Street, New York, New York 10012 / Phone 212 226 8888, Fax 212 219 8058

SWANKE HAYDEN CONNELL ARCHITECTS

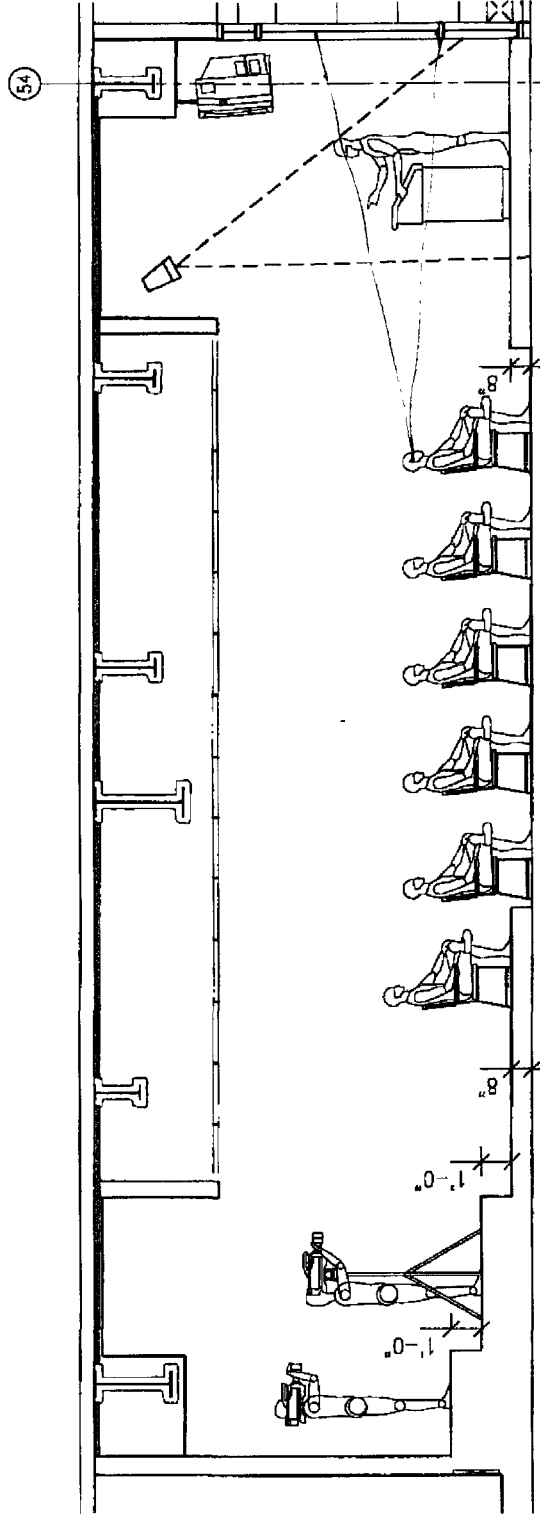

↑ How journalists are going to see the EAC room

No.	Date	Revisions	Job Title	Drawing Title	Sketch Number
			Mayor's Office of Emergency Management	Press Room - Option B	N.T.S.
			7 World Trade Center	Section - Platform Revision	Drawn by JM
					Checkd.
					01/21/99
					5578 A
					© 1999 Swanne Hayden Connell Architects

SK-56E

Swanne Hayden Connell Ltd. / Swanne Hayden Connell & Partners, LLP
225 Lafayette Street, New York, New York 10014 / Phone: 212 528 0988, Fax: 212 218 0059




Swank Hayden Connell Ltd./ Swank Hayden Connell & Partners, LLP
206 Lafayette Street, New York, New York 10012/ Phone 212 228 9898, Fax 212 219 0069

01/21/99 17:06 FAX 2122190256

SWANKE HAYDEN CONNELL

005

SWANKE HAYDEN CONNELL ARCHITECTS

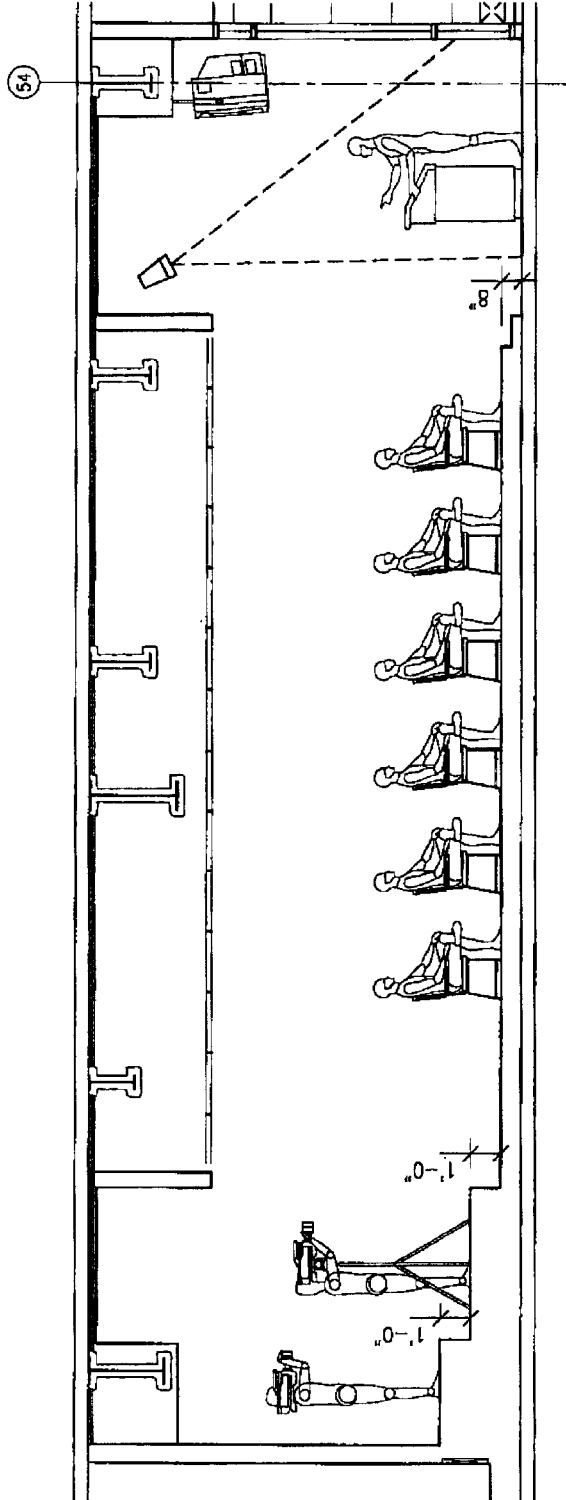

No.	Date	Revisions	Job Title	Project Title	Section - Current Platform Location	Scale	Sketch Number
			Mayor's Office of Emergency Management	Press Room - Current Design		N.T.S.	SK-56F
			7 World Trade Center			Drawn by J.M.	Job No. 5578 A
						Issued 01/21/99	5578 A
Swanke Hayden Connell LLP / Swanke Hayden Connell & Partners, LLP 286 Lafayette Street, New York, New York 10012 / Phone 212 685 6660, Fax 212 219 0058 © 1999 Swanke Hayden Connell Architects							