


DEC. 3. 1998 11:12AM

SWANKE HAYDEN CONNELL ARCHITECTS DEC 03 '98 NO. 4113 NP. 2/4 P.02

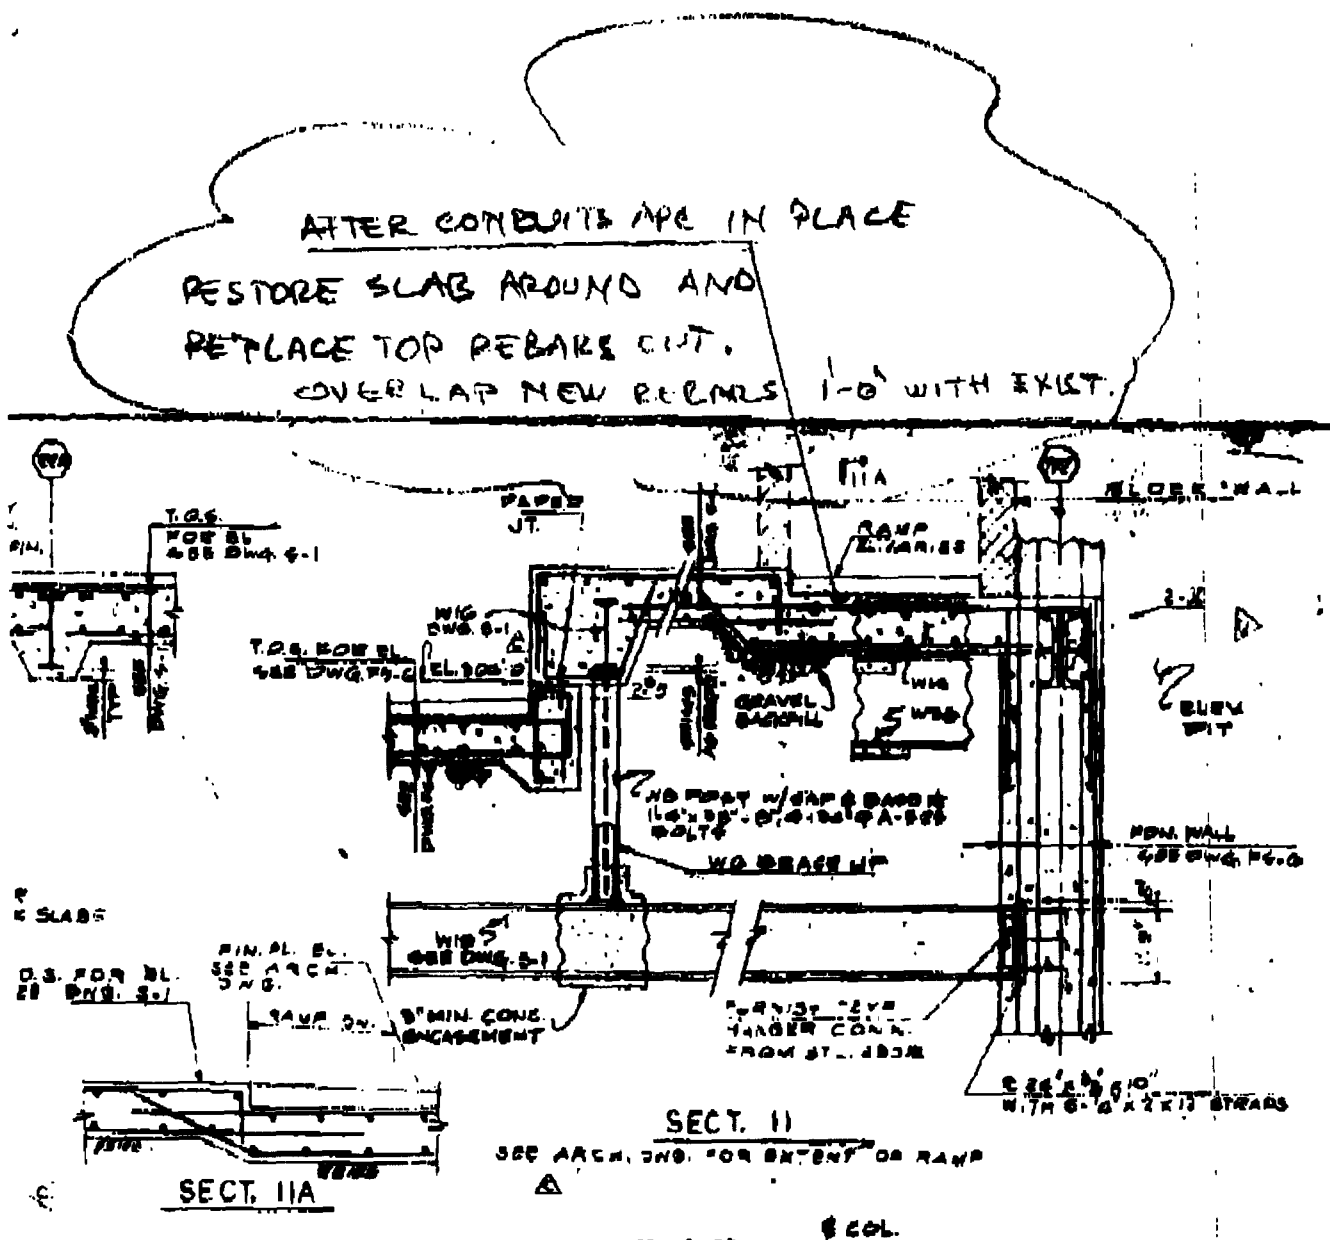


REVISED 12/3/98
WORK WITH SKS-S-1

Ref. FS-7

CANTOR SEINUK GROUP, PC CONSULTING ENGINEERS 800 MADISON AVENUE NEW YORK, NEW YORK 10022 CS	STRUCTURE DEM 7 WTC	
	SUBJECT SECTION AT FIRST FL - TRENCH AREA	
	ARCHITECT SHCA	DATE 10/15/98
	SK. S-FS-7	

DEC. 3. 1998 11:12AM SWANKE HAYDEN CONNELL ARCHITECTS

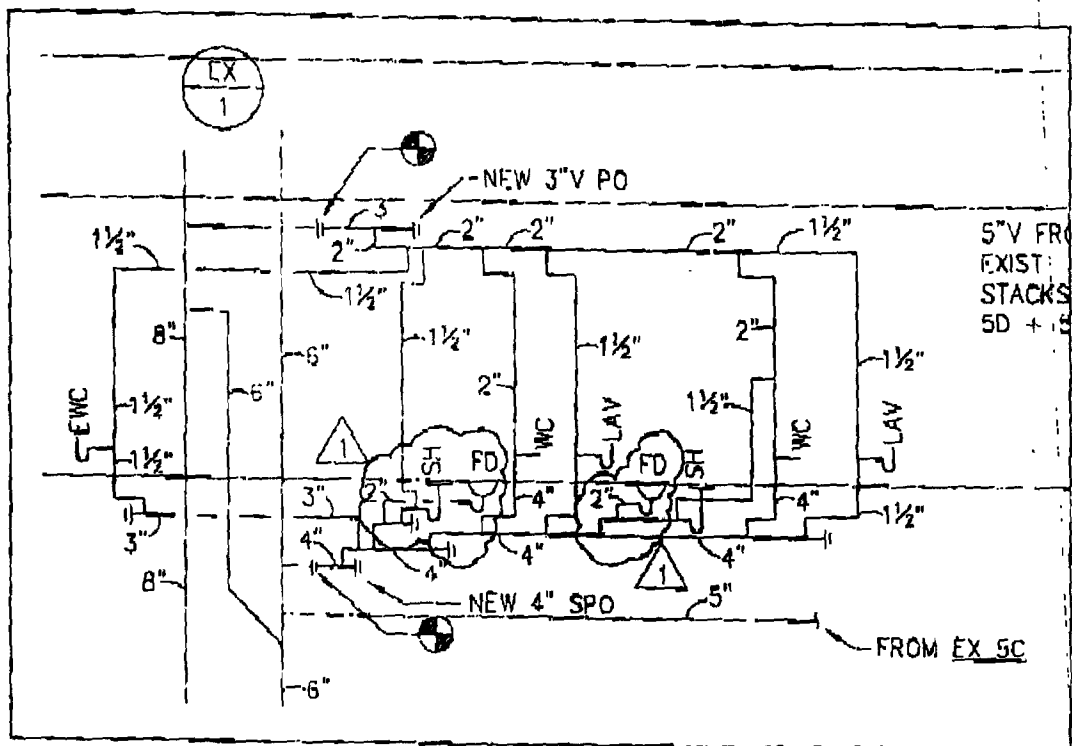

DRAINS

		BODY										STRAINER										REMARKS	
DESIGNATION	JR SMITH SERIES No.	CAST IRON	SECONDARY CLAMP	CLAMPING DEVICE	DECK CLAMP	BACK WATER VALVE	ROOF SUMP RECEIVER	CAST IRON	GALVANIZED	NICKEL BRONZE	SEDIMENT BUCKET	SECONDARY STRAINER	SATIN FINISH	TRACTOR GRATE	BRONZE	FUNNEL TOP	FLAT TOP	DOME	RAISED LIP	ANGLE GRATE	WIDE FLANGE	LOCATION	
FD "A"	2005-A	•		•						•							•					FINISHED AREA	
FD "B"	2120-B	•		•				•		•				•			•					MECH EQUIP ROOM	
FD "C"	DX 2312-B	•		•				•		•						•				•		MECH EQUIP ROOM - W/A	
FD "D"	DX 2312-NB	•		•						•						•					•	8 1/2" ADJUSTABLE LIP	
FUN ATTACH.	FIG. 3590														•							ATTACH TO DRAIN WHE	

7 WORLD TRADE CENTER

NEW YORK, NEW YORK

Consulting Engineers LLP

CONSULTING ENGINEERS
THE PENNSYLVANIA PLAZA, NEW YORK, N.Y. 10038

REF. DWG. NO.

P5-23 / P4-23

SKETCH NO.

SKP-4

NO.

REVISION

DATE

1

ADDED FLOOR DRAINS

12-3-98

2

ADDED FLOOR DRAINS


12-3-98

SCALE

1/8" = 1'-0"

DEC. 3. 1998 11:13AM SWANKE HAYDEN CONNELL ARCHITECTS-TES

NO. 4113 P. 4/42/003

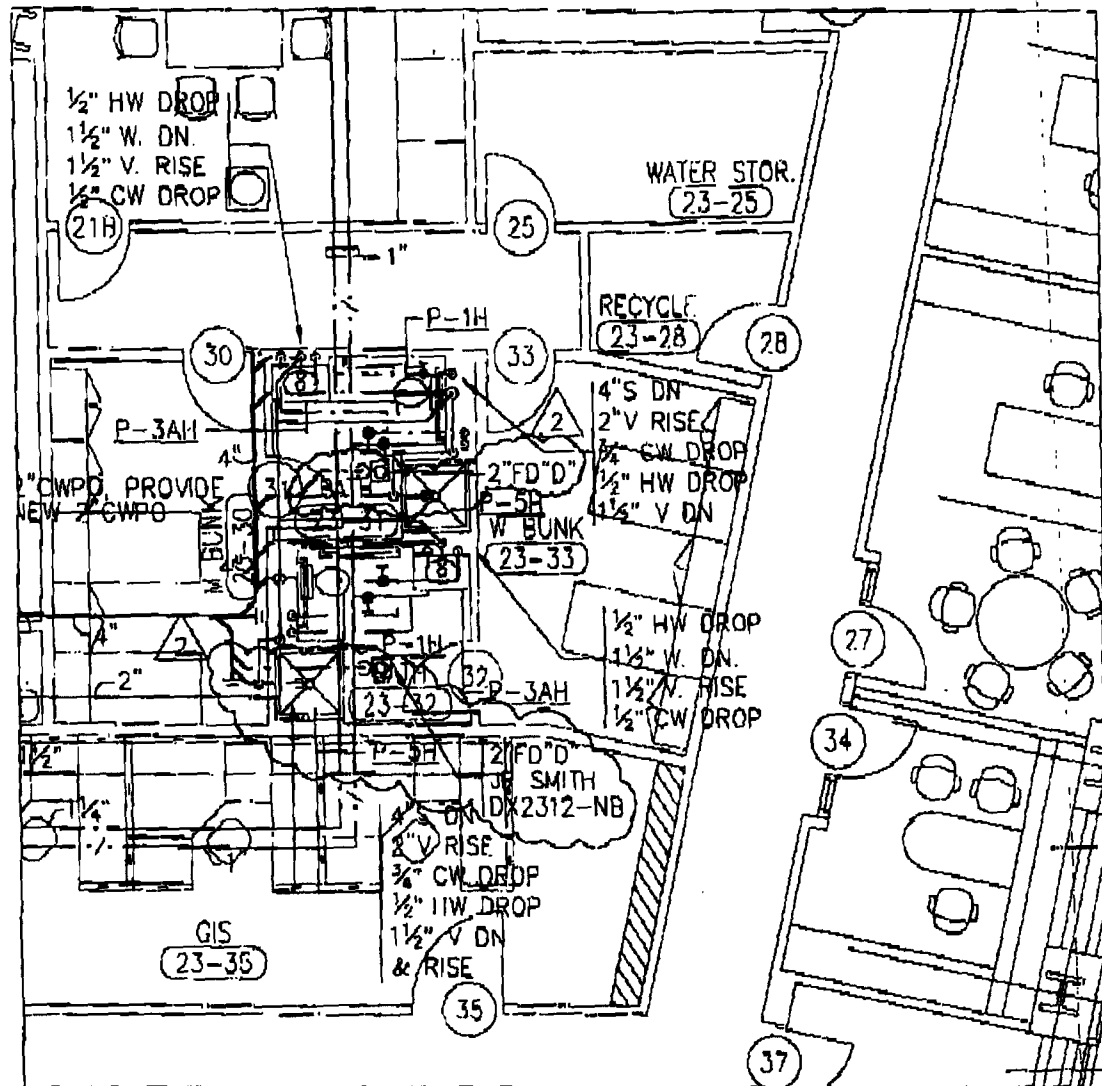

7 WORLD TRADE CENTER NEW YORK, NEW YORK

Swanick Associates LLP
CONSULTING ENGINEERS
110 FORT WASHINGTON PLAZA, NEW YORK, N.Y. 10121

NO.	REVISION	DATE	REF. DWG. NO.	SKETCH NO.
2	ADDED FLOOR DRAINS	12-2-98	P3-23	SKP-3
			SCALE 1/8"=1'-0"	