




Jerome M. Hauer
Director


The City of New York
Office of the Mayor
OFFICE OF EMERGENCY MANAGEMENT
100 Church Street - 20th Floor
New York, NY 10007

To: Glen Pymeto DCAS
From: John E. Hughes OEM
Subject: 7 WTC Construction Variations
Date: October 27, 1998

The following construction variations are requested by OEM Director, Jerome M. Hauer.

- Commissioner's Suite (23-13)- - a "call button" for the freight and passenger elevators and an intercom to the main entrance reception area and Mayor's conference room at the receptionist's desk *Bldg. Manager is not permitting this!!*
- Commissioner's and First Deputy's Vestibule (23-11) - - a counter top stretching along the north wall to accommodate a coffee station and small refrigerator underneath. *Counter will interfere with doors. There is already (1) ref. at 3H's; always a outlet is for coffee maker.*
- Recycle Area (23-28) - - open up the partition wall and incorporate the recycle and water storage area (23-25) into one space. This provides egress and access into the bunk rooms from the public hallway and eliminates the rear entry door into the cafeteria. (See attached.) *Access should be from EOC room; not from public hallway. Recycling room should not be eliminated*
- Main Reception and Elevator Lobby - - provide a phone and/or intercom system to the receptionist's desk from the hallway. Maintain a line of sight for the receptionist. *Both things are on drawings*

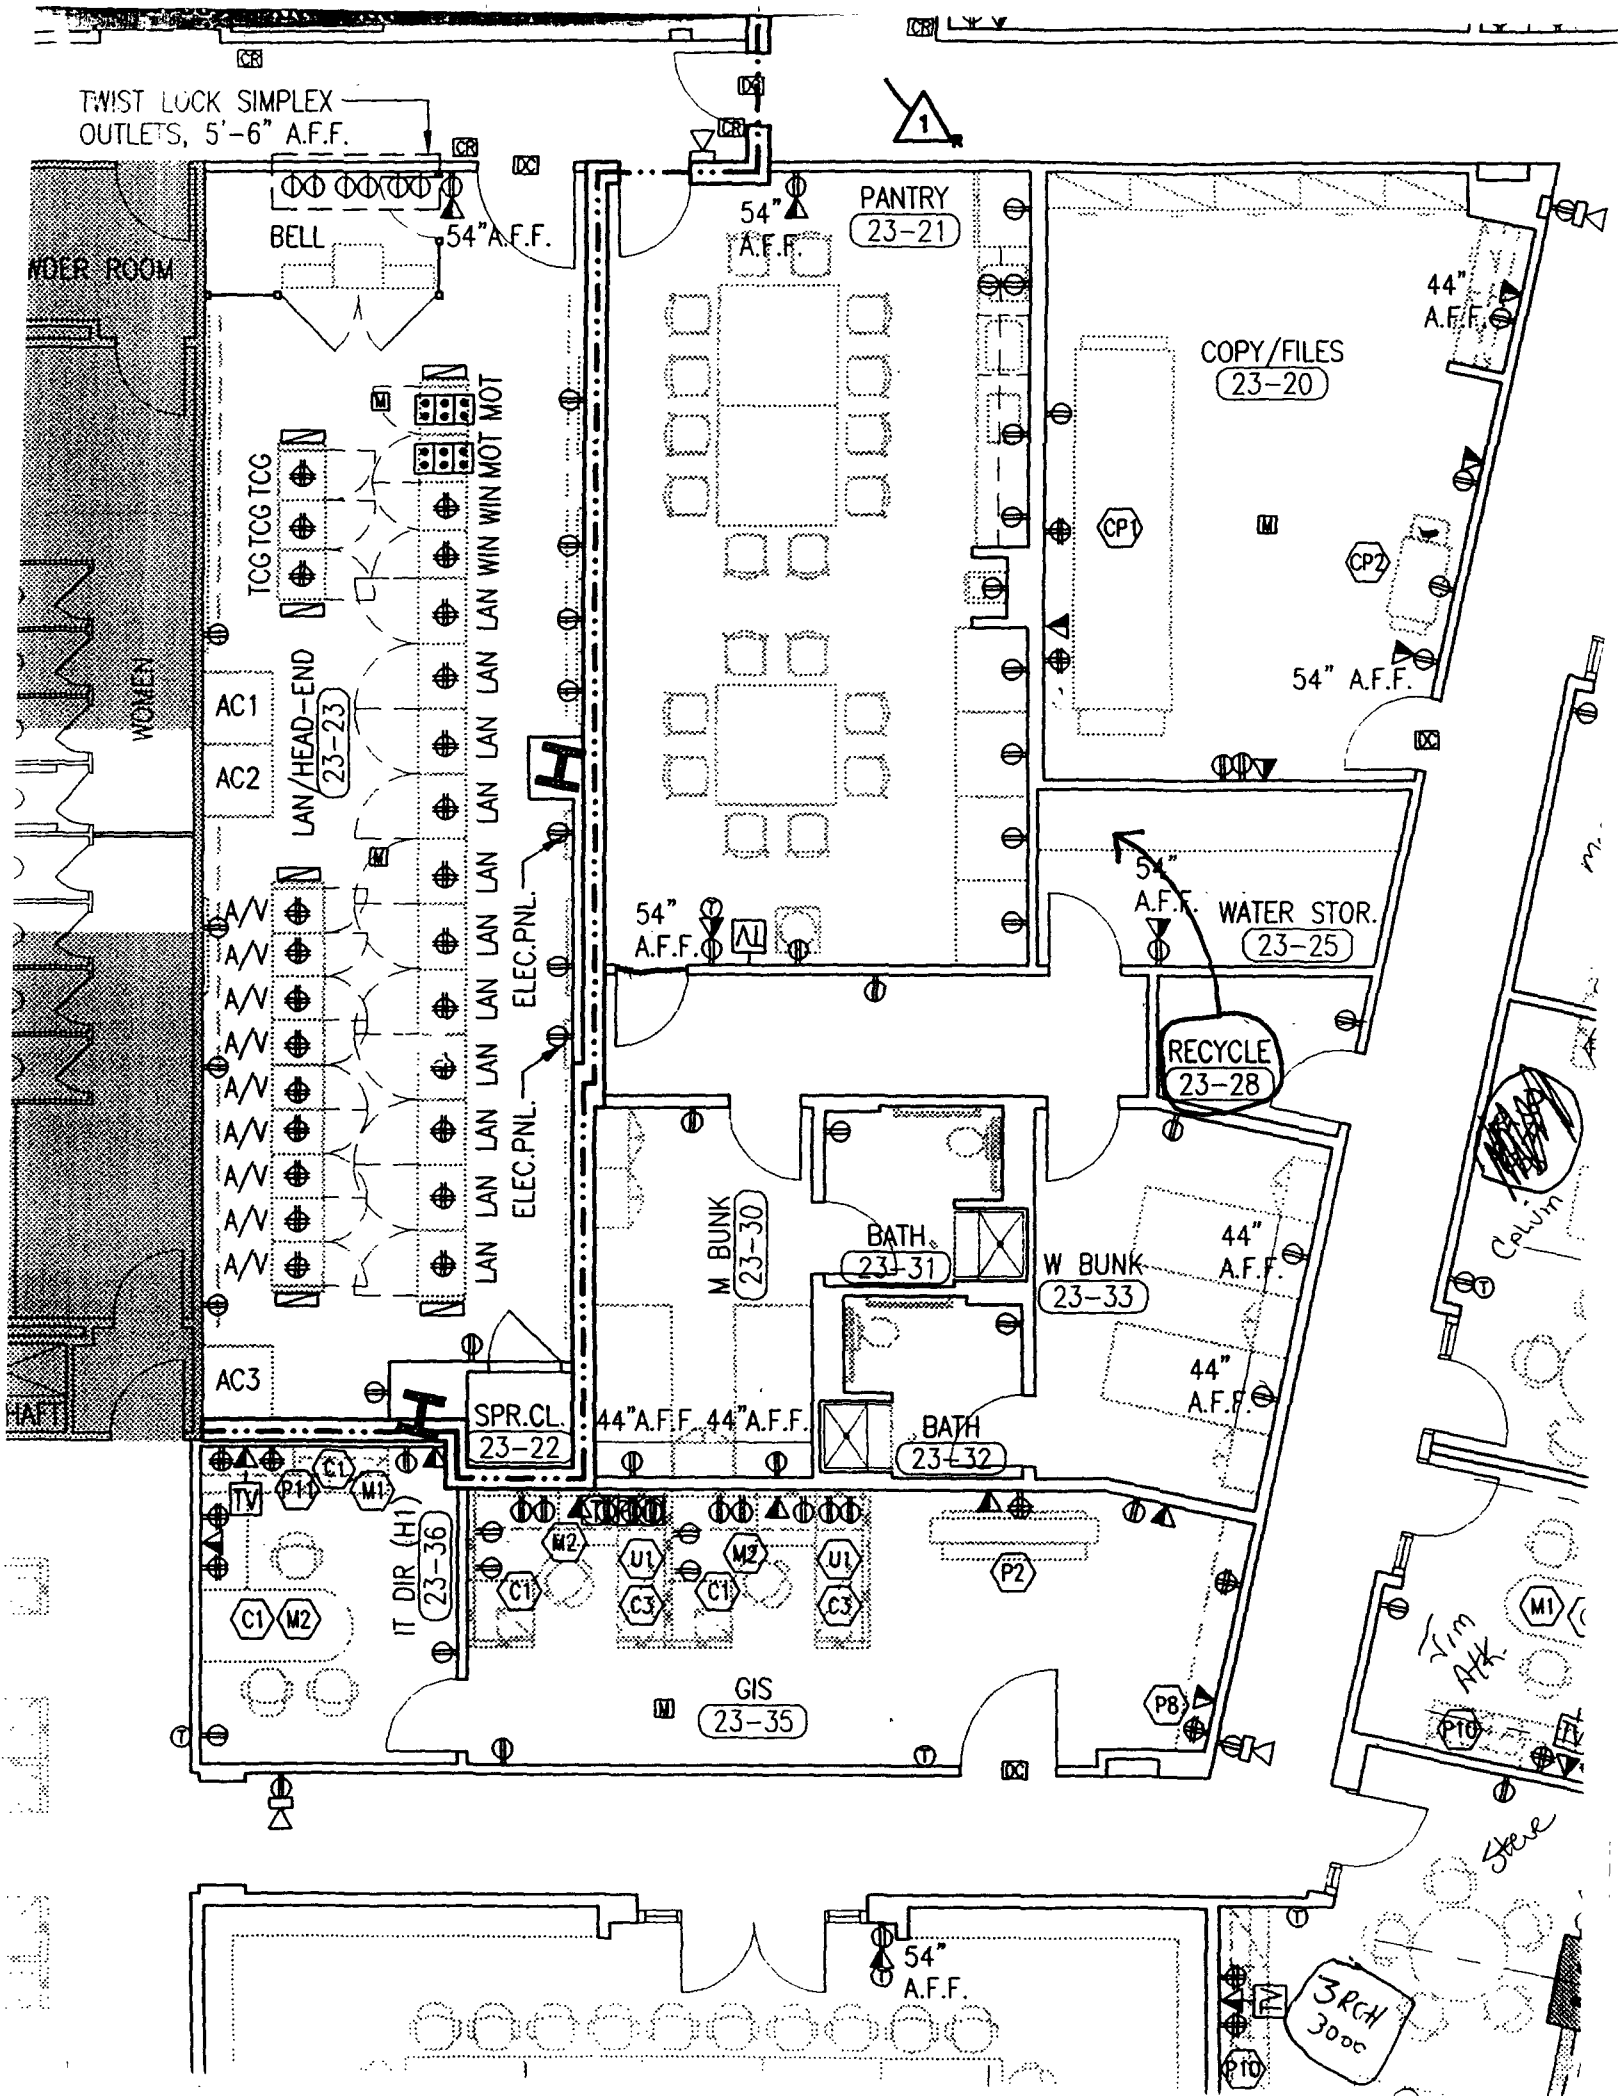

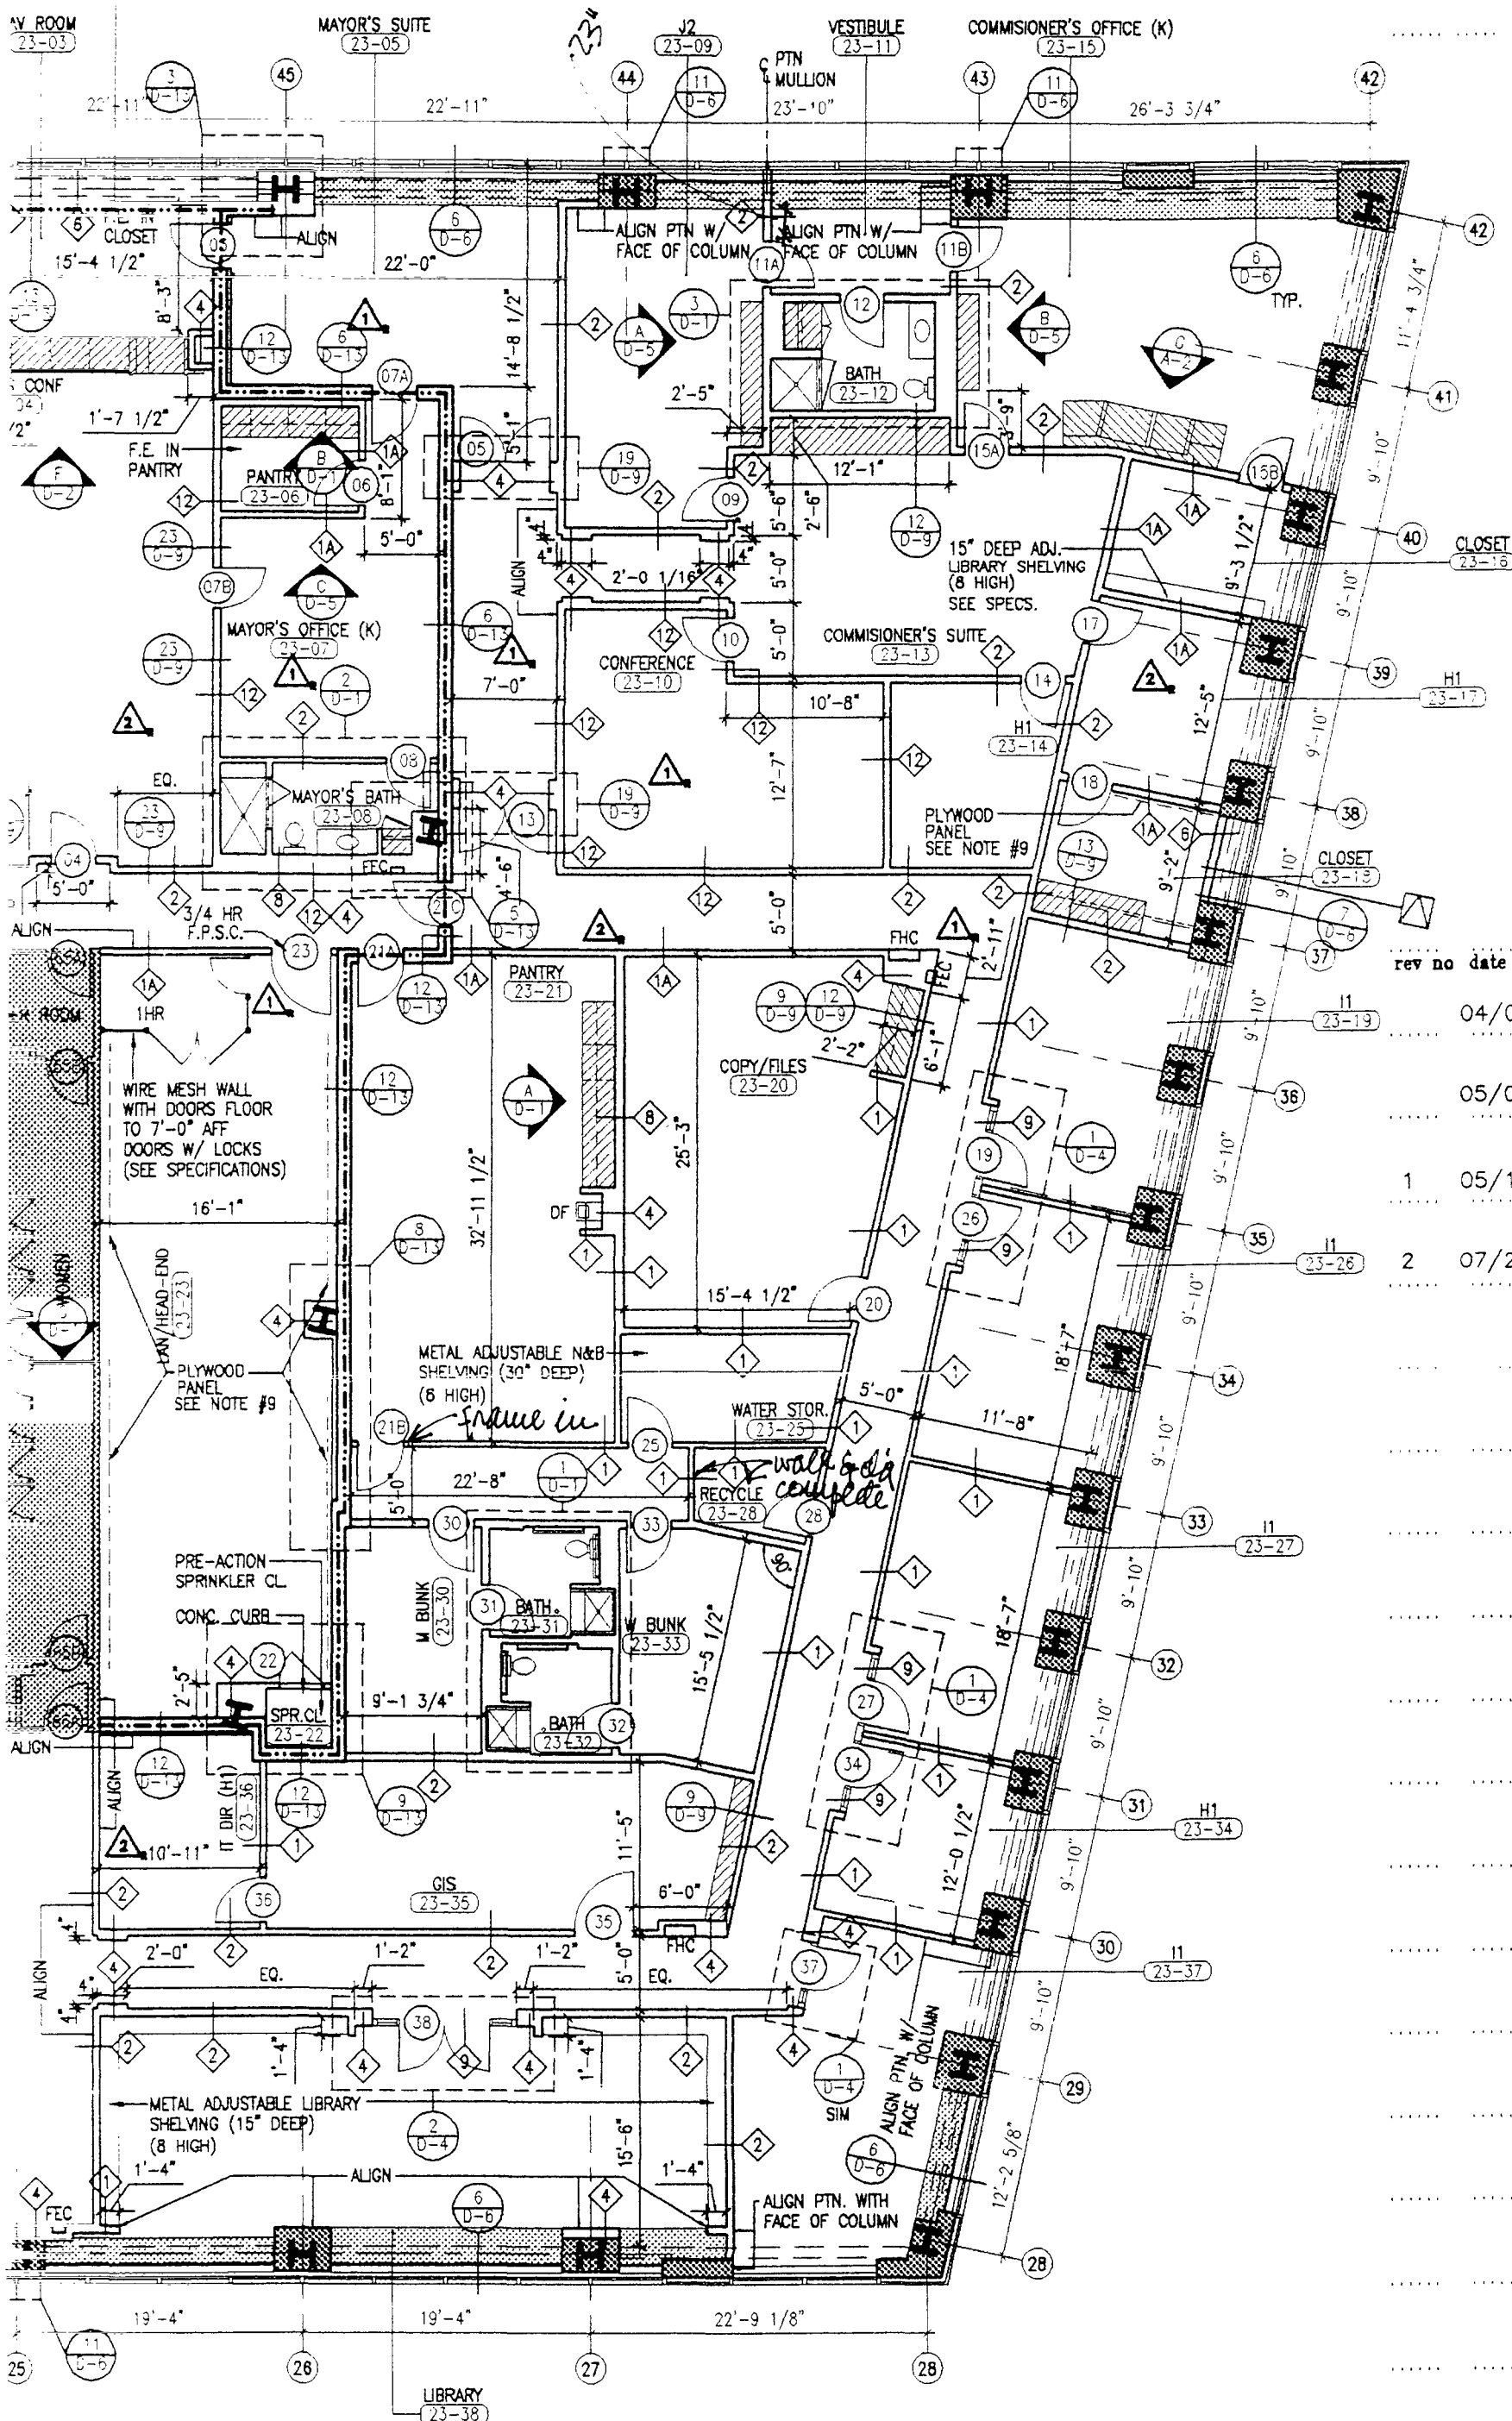

Ambassador Constructi
317 Madison Avenue

```

.....
rev no  date          comment
.....
04/06/98  ISSUED FOR REVIEW
.....

05/04/98  100% CD
.....

1  05/15/98  ADDENDUM #1
.....

2  07/24/98  BULLETIN #1
.....

```

BARCLAY ST.

WASHINGTON, D.C.