



SWANKE HAYDEN CONNELL ARCHITECTS

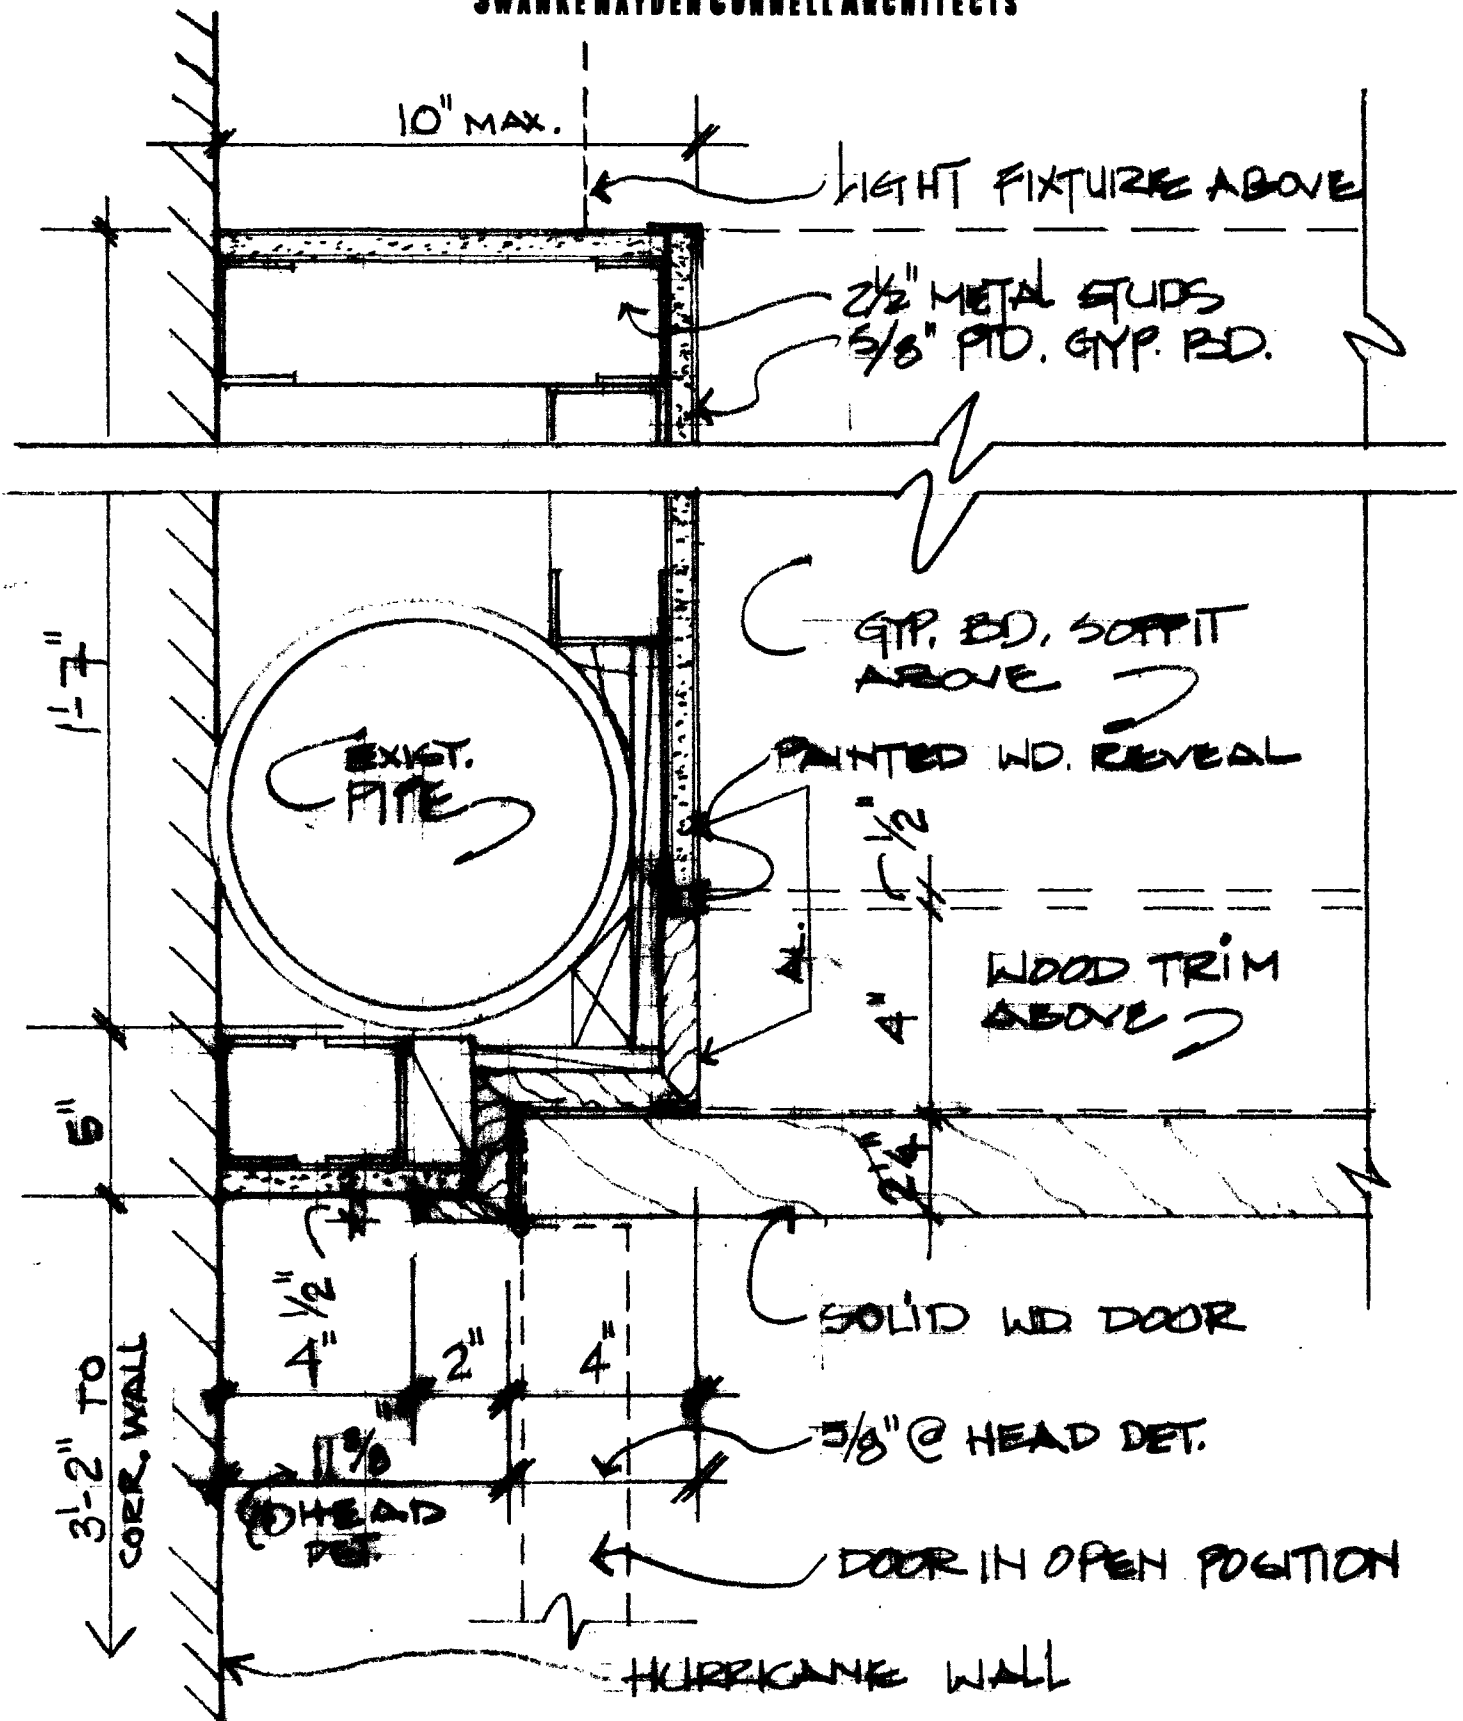

No.	Date	Revisions	Job Title/Drawing Title	Scale	Drawn By	Issued	Job No.
			OEM	3" = 1'-0"	JM	10-1-98	FSK-25
			DR #13 HEAD/JAMB				Job No. 5576A
			DET. TH				
Swanke Hayden Connell Ltd. Swanke Hayden Connell & Partners LLP 295 Lafayette Street, New York, New York 10012 212 226 9696				© 1996 Swanke Hayden Connell Architects			

SWANKE HAYDEN CONNELL ARCHITECTS

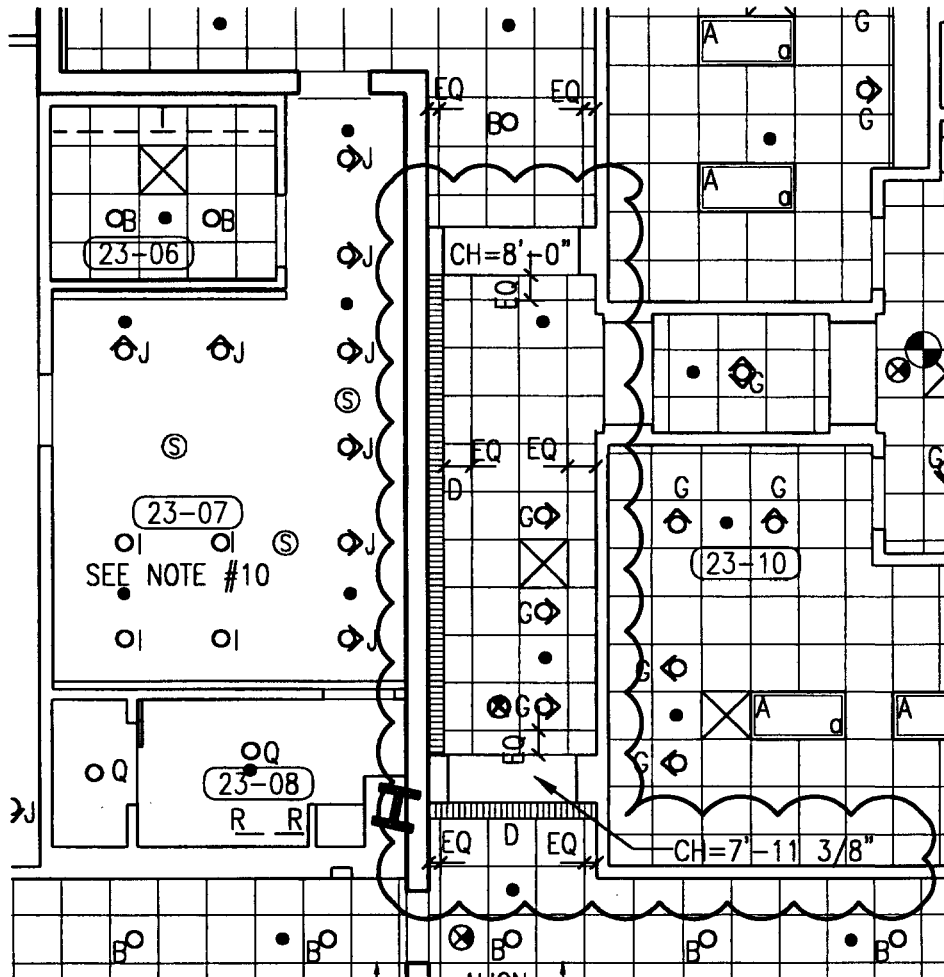

No. Date Revisions

Job Title/Drawing Title

Scale

MAYORS OFFICE OF EMERGENCY MANAGEMENT

1/8"=1'-0"

FSK-24

RCP, CORRIDOR IN MAYOR'S SUITE

Drawn By

JJC

Issued

10.01.98



Job No.

5576A

Swanke Hayden Connell Ltd
295 Lafayette St., New York, New York 10012
212 226 9696, Fax 212 219 0059

© 1995 Swanke Hayden Connell Architects


SWANKE HAYDEN CONNELL ARCHITECTS

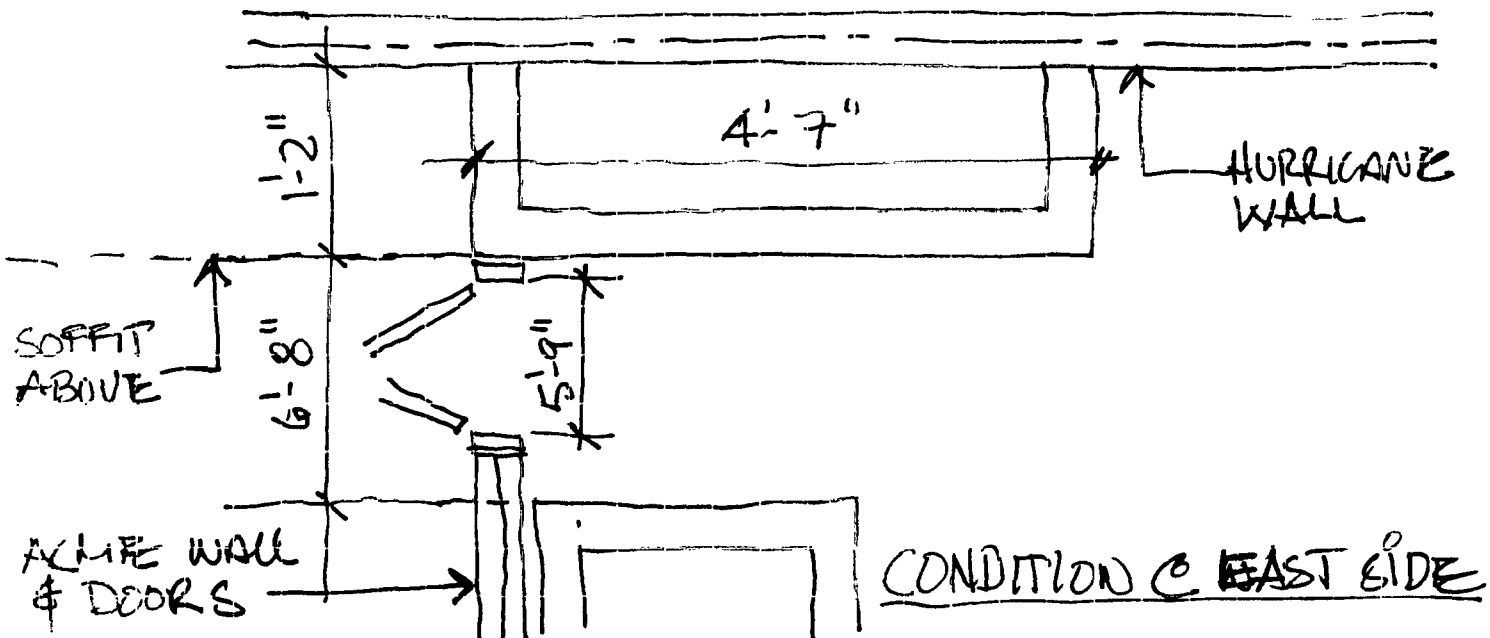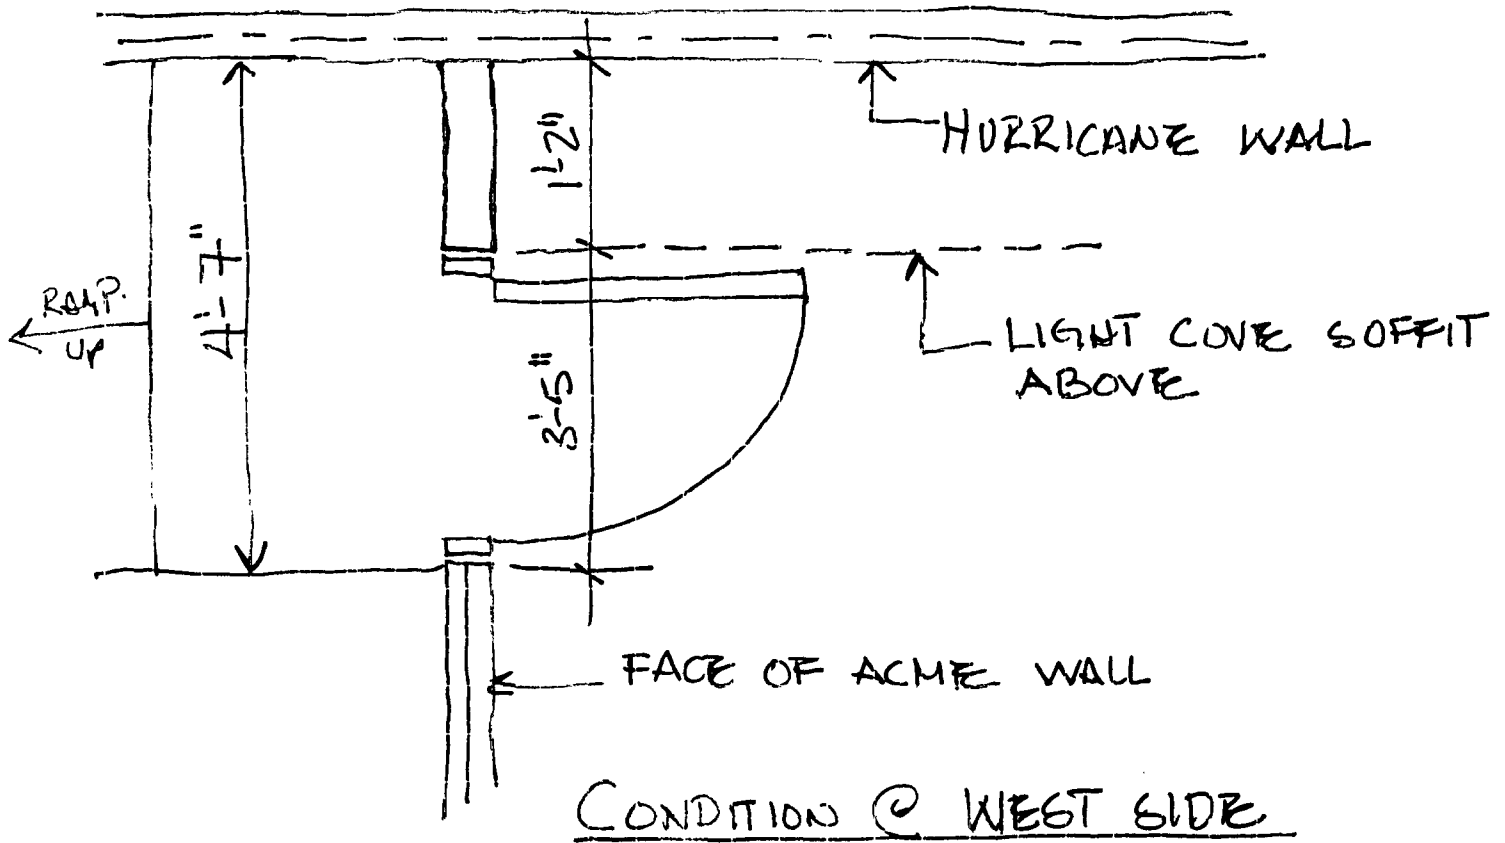

No.	Date	Revisions	Job Title/Drawing Title	Scale	Drawn By	Issued	Job No.
			OEM	NTS	JM	9/30/98	FSK-22
			PART PLANS @ EOC.				5576A

Swanke Hayden Connell Ltd.
 Swanke Hayden Connell & Partners LLP
 295 Lafayette Street, New York, New York 10012
 212 226 9696

© 1996 Swanke Hayden Connell Architects

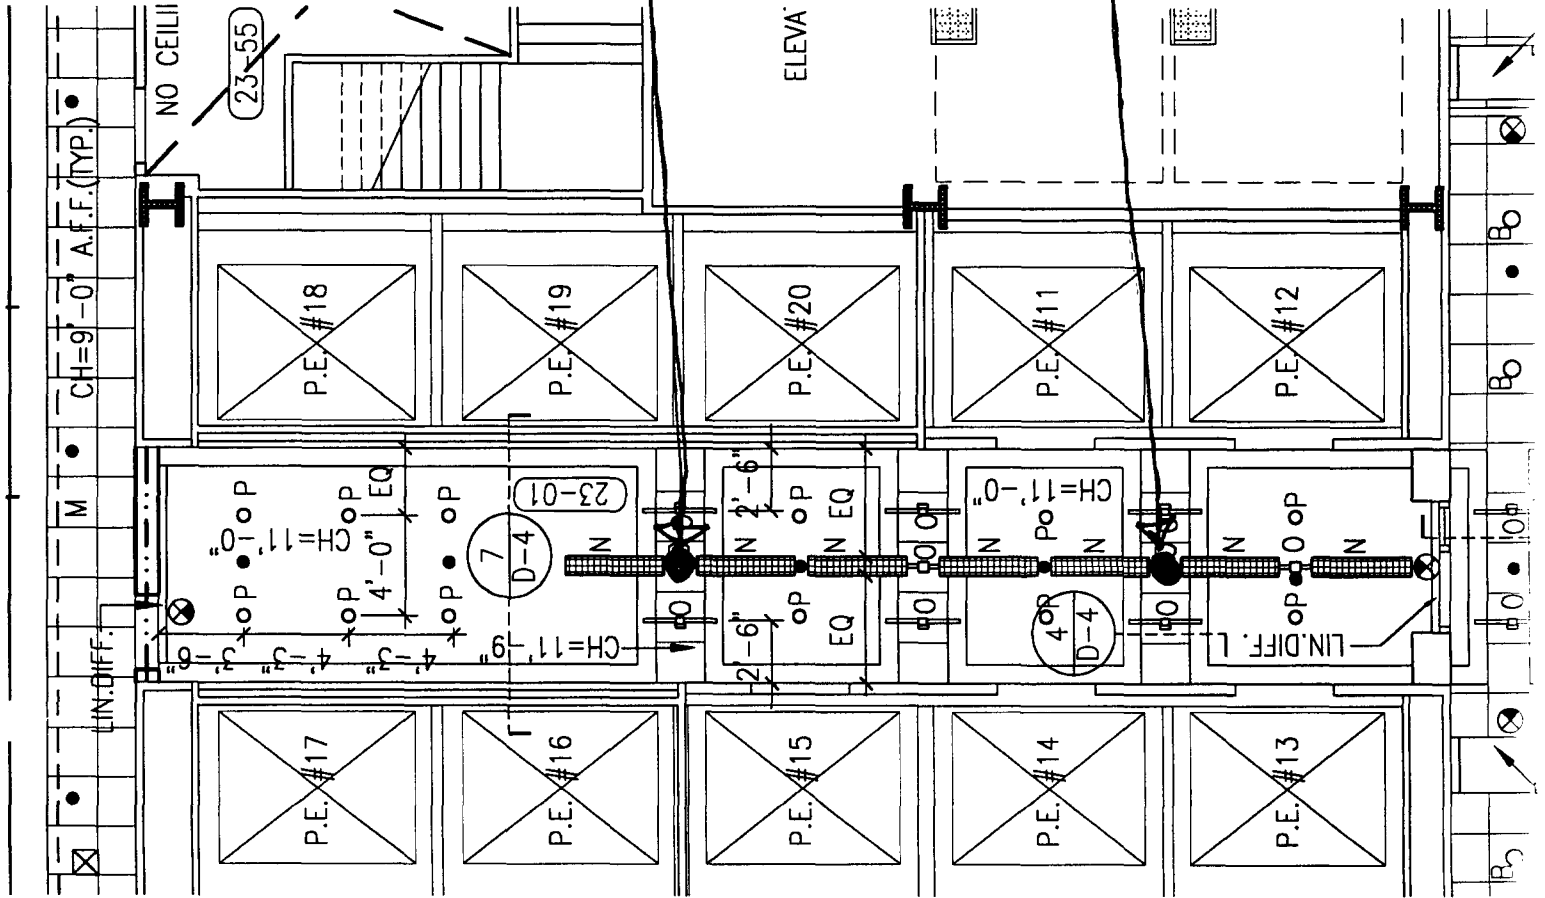

SMOKE DETECTOR IN
TILE CEILING @ HIGH PT.



SMOKE DETECTOR
IN TILE CEILING @ HIGH PT.

9/30/98

PSK-21

SMOKE DETECTOR LOCATION @ BLDG. LOBBY

SWANKE HAYDEN CONNELL ARCHITECTS

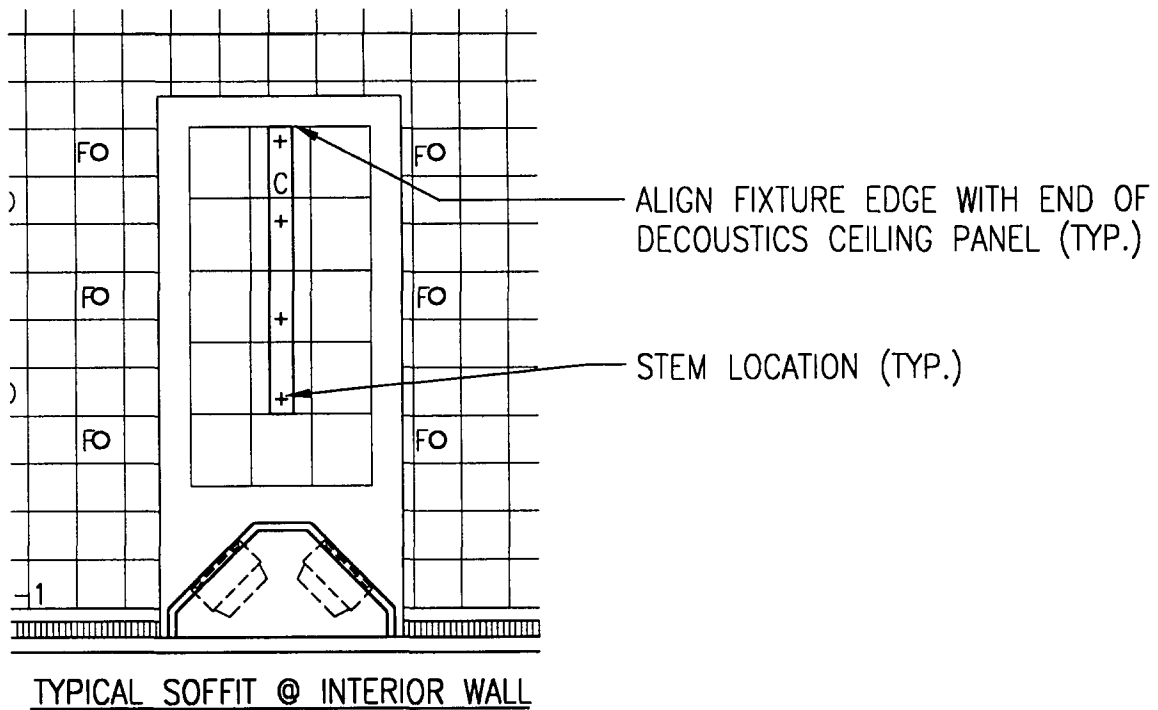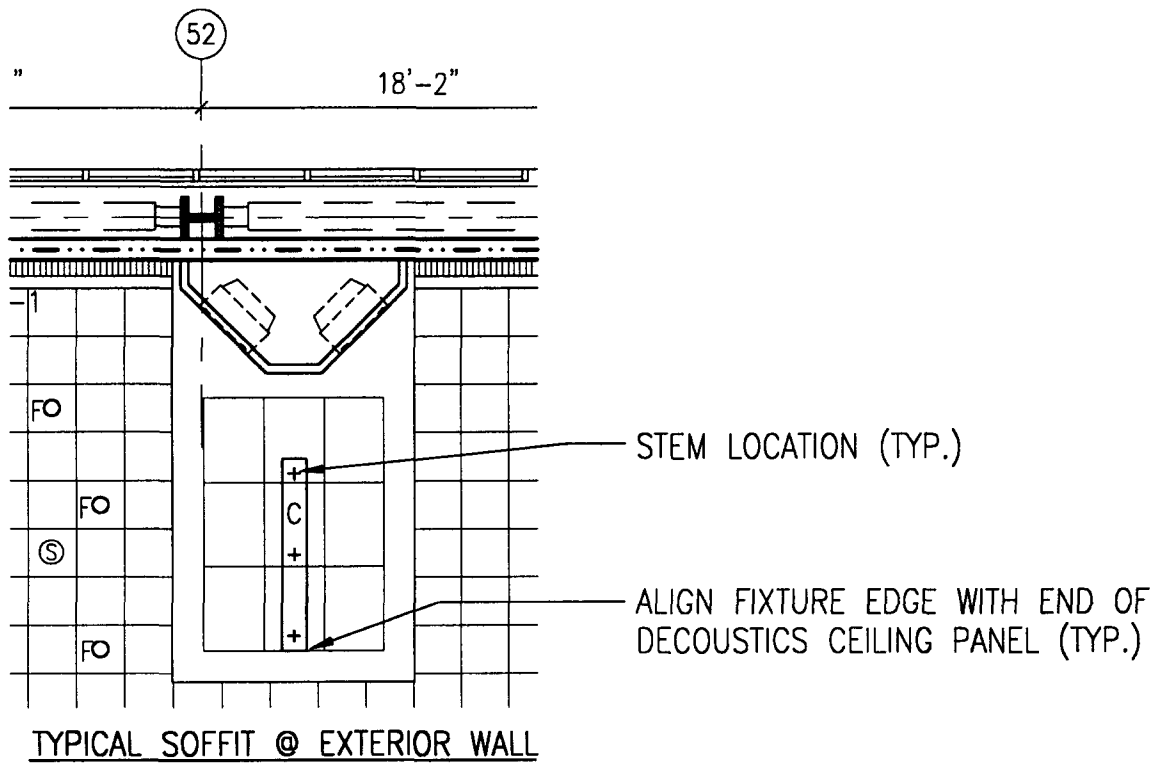

No. Date Revisions

Job Title/Drawing Title

Scale

MAYORS OFFICE OF EMERGENCY MANAGEMENT

1/8"=1'-0"

FSK-20

PENDANT FIXTURE STEM LOCATIONS

Drawn By

Issued

Job No.

09.30.98

5576A

Swanke Hayden Connell Ltd

295 Lafayette St., New York, New York 10012

212 226 9696, Fax 212 219 0059

© 1995 Swanke Hayden Connell Architects