
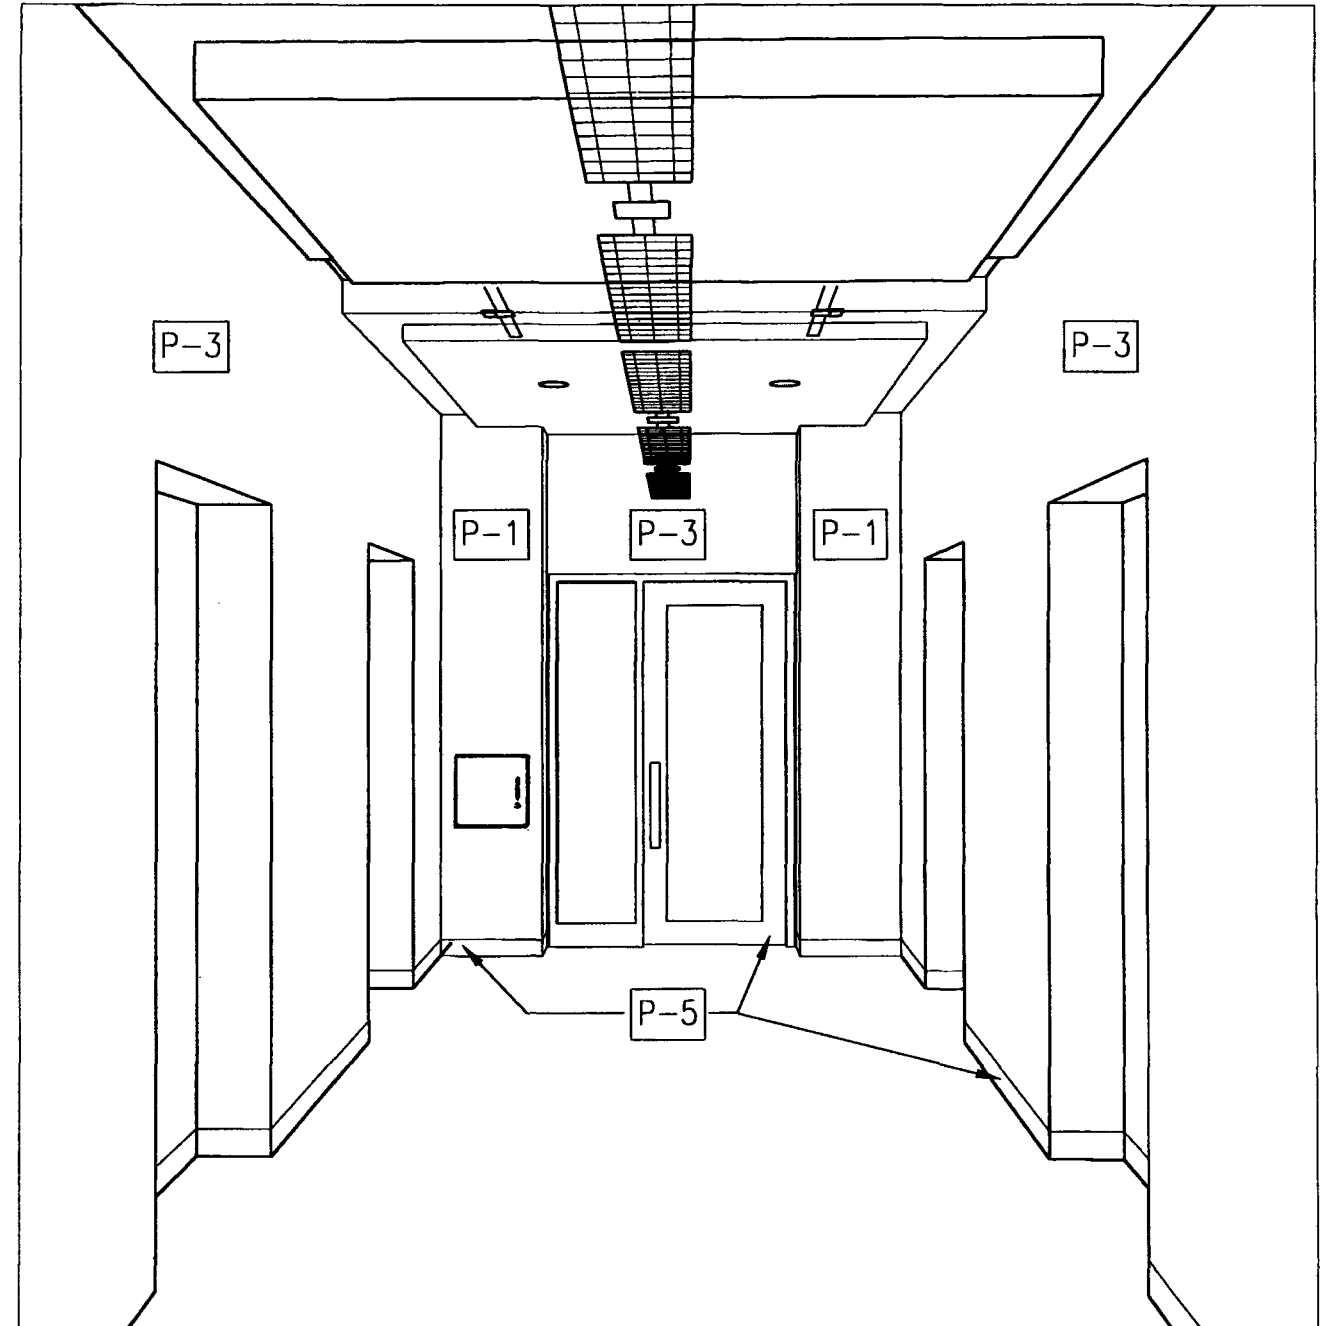


SWANKE HAYDEN CONNELL ARCHITECTS

23
23
22
1

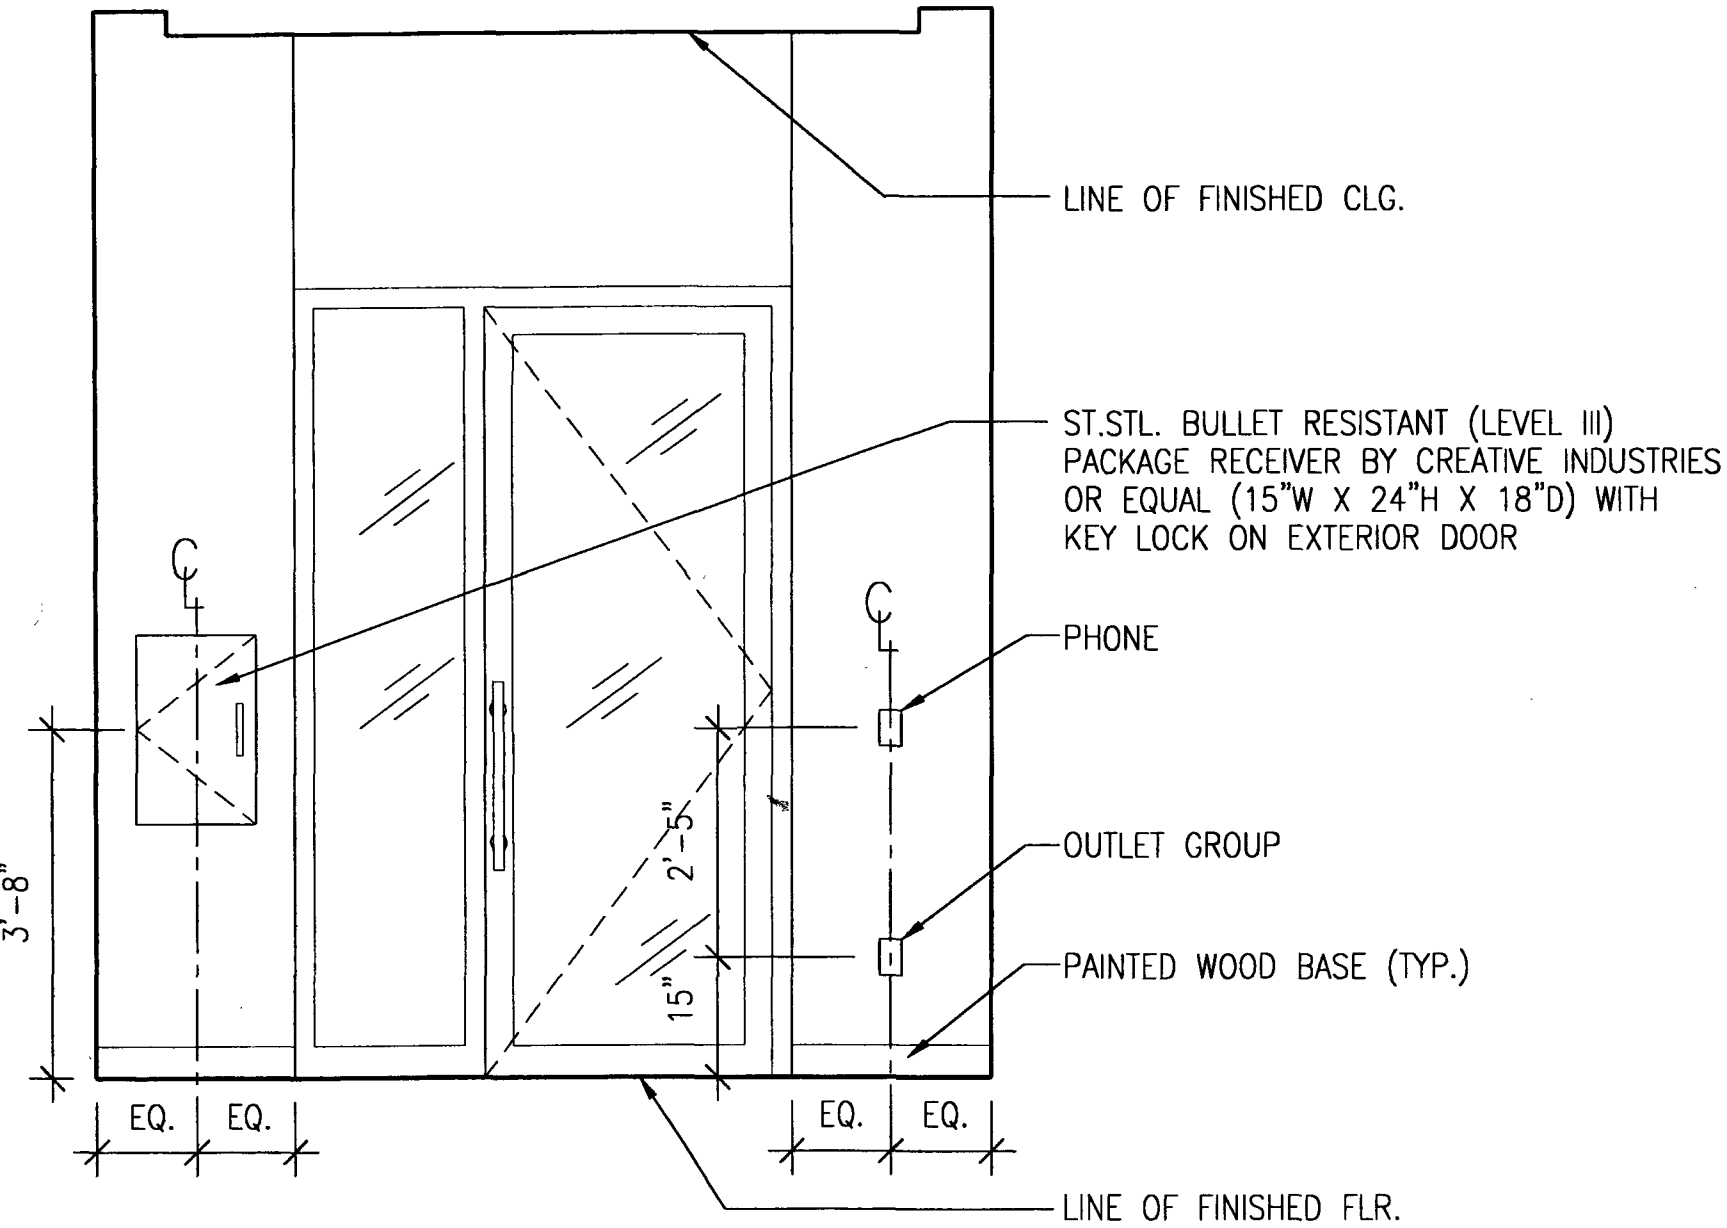


No.	Date	Revisions

Job Title/Drawing Title
MAYORS OFFICE OF EMERGENCY MANAGEMENT
Elevation @ Entry Door. View Clarifying Finishes

Swanke Hayden Connell Ltd
295 Lafayette St., New York, New York 10012
212 226 9696, Fax 212 219 0059

Scale
Drawn By FSK-18
Issued 09/21/98 Job No. 5576A
© 1995 Swanke Hayden Connell Architects

SWANKE HAYDEN CONNELL ARCHITECTS

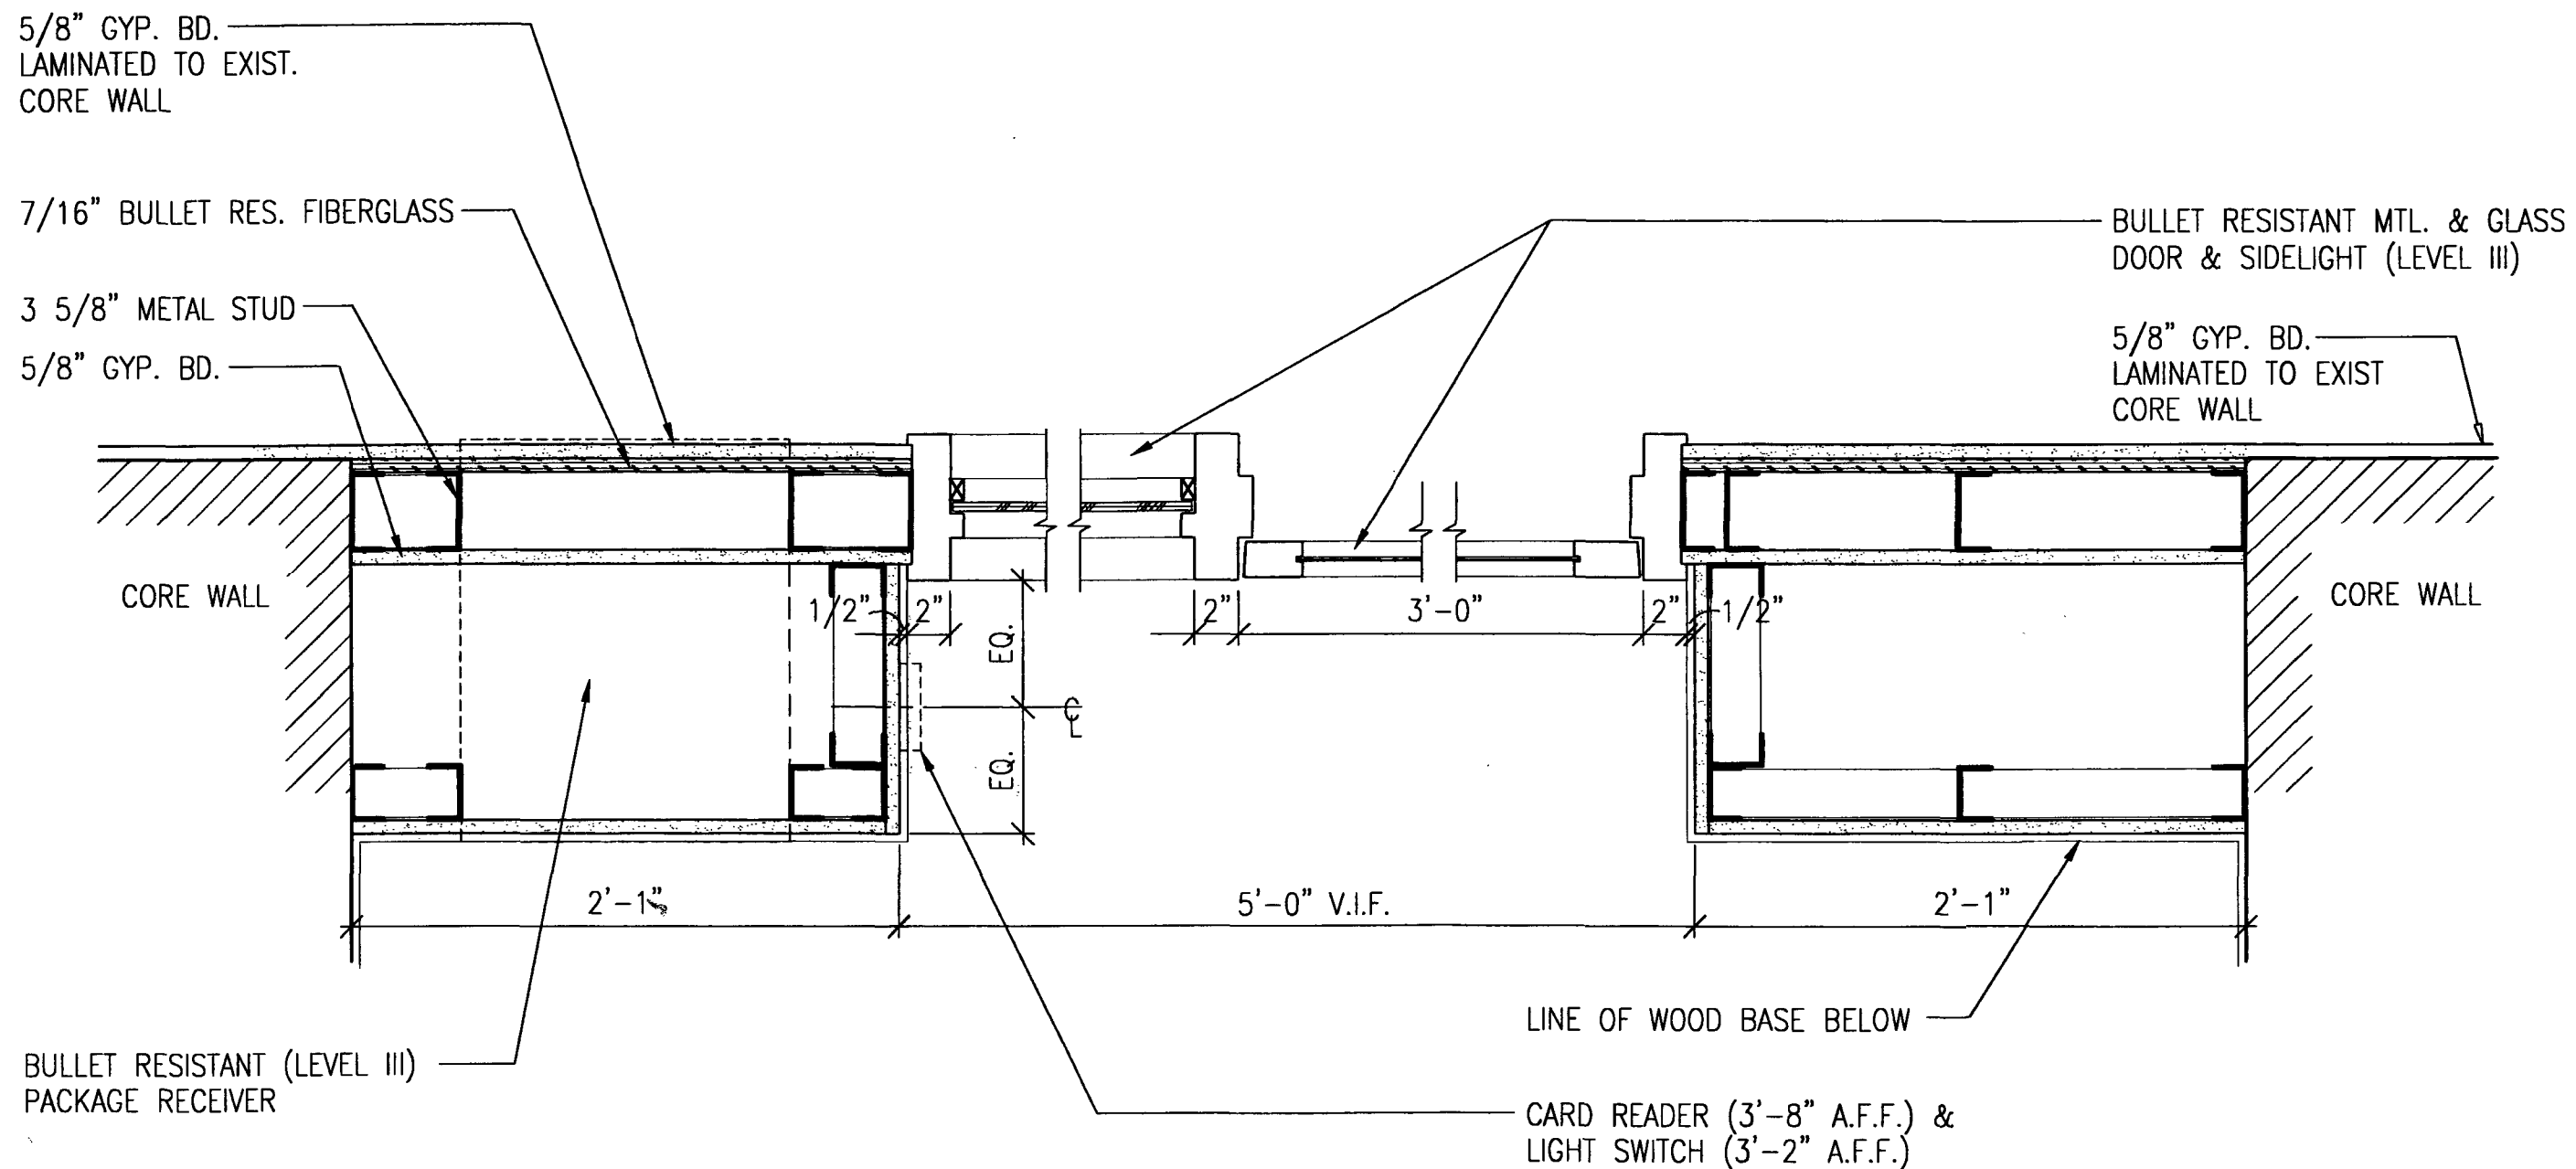


No. Date Revisions

Job Title/Drawing Title
MAYORS OFFICE OF EMERGENCY MANAGEMENT
Plan detail @ Entrance Door


Swanke Hayden Connell Ltd
 295 Lafayette St., New York, New York 10012
 212 226 9696, Fax 212 219 0059

Scale **1/2"=1'-0"** **FSK-17**
 Drawn By
 Issued **09/21/98** Job No. **5576A**
 © 1995 Swanke Hayden Connell Architects

SWANKE HAYDEN CONNELL ARCHITECTS

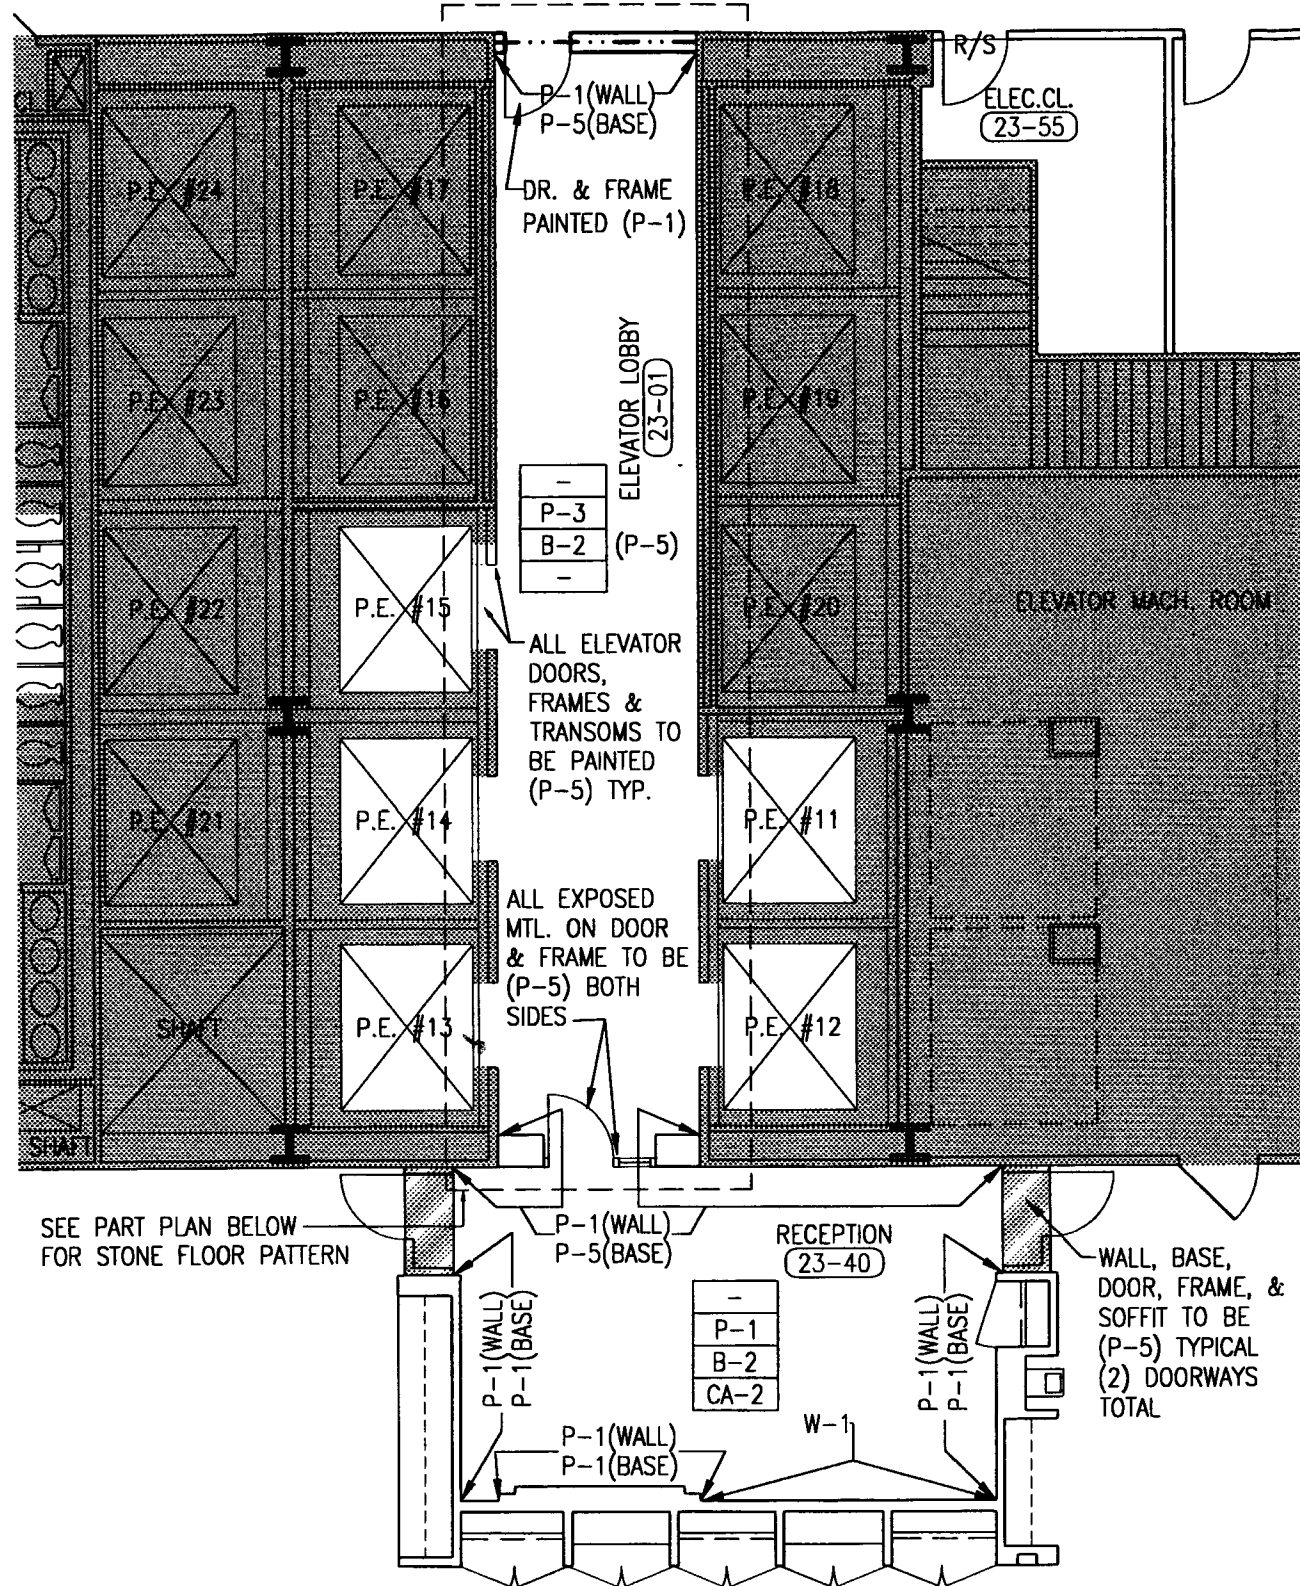

STONE TYPE LEGEND:

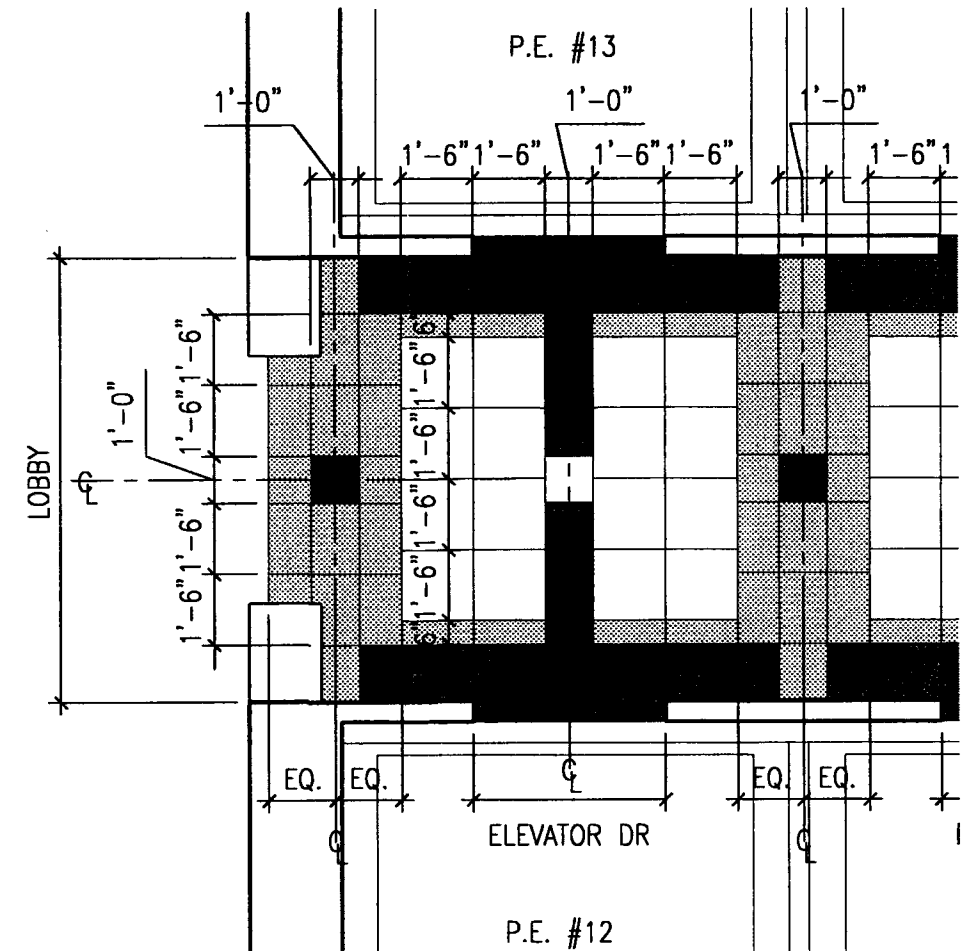

o. Date Revisions

.....	
.....	
.....	

Job Title/Drawing Title

MAYORS OFFICE OF EMERGENCY MANAGEMENT

Rm #'s 23-01, 23-40, Finish Clarification

Swanke Hayden Connell Ltd
295 Lafayette St., New York, New York 10012
212 226 9696, Fax 212 219 0059

Scale

Drawn By **FSK-16**

Issued **09/21/98** Job No. **5576A**

© 1995 Swanke Hayden Connell Architects