



AMBASSADOR CONSTRUCTION CO., INC.

March 23, 1999

Mr. Walter Weems
Silverstein Properties Inc.
7 World Trade Center
New York, NY 10048

Re: Mayor's Office of Emergency Management
7 World Trade Center
Change Order #044R
Amb. Job #S57-5175

Dear Mr. Weems:

We are pleased to submit herewith our revised change order #044R to perform the following work at the above referenced premises for the sum of EIGHTY FIVE THOUSAND EIGHT HUNDRED NINETY THREE DOLLARS (\$85,893.00):

SCOPE OF WORK

As per Swanke Hayden Connell's revised sketch SK-58, FSK-50 dated 3/19/99 for the work on the fuel oil lines their supports and enclosure all sides.

Support, columns enclosures	\$36,270.00
Concrete encasement around pipe	15,650.00
New route for fuel oil lines	12,500.00
Miscellaneous patching sheetrock & block	5,500.00
Painting	2,500.00
Electrical hook-up for welding	1,500.00
Subtotal	\$73,920.00
General Conditions	5,914.00
Overhead & Fee	4,790.00
Insurance	1,269.00
Total	\$85,893.00

Alternate:


If steel work has to be performed on overtime add \$9,458.00

We have not included in this cost any other work on overtime or standby time for this work except for the alternate.

Continued. . .

317 MADISON AVENUE • NEW YORK, NY 10017 • 212 922 1020 • FAX 212 949 9762

SWANKE HAYDEN CONNELL ARCHITECTS

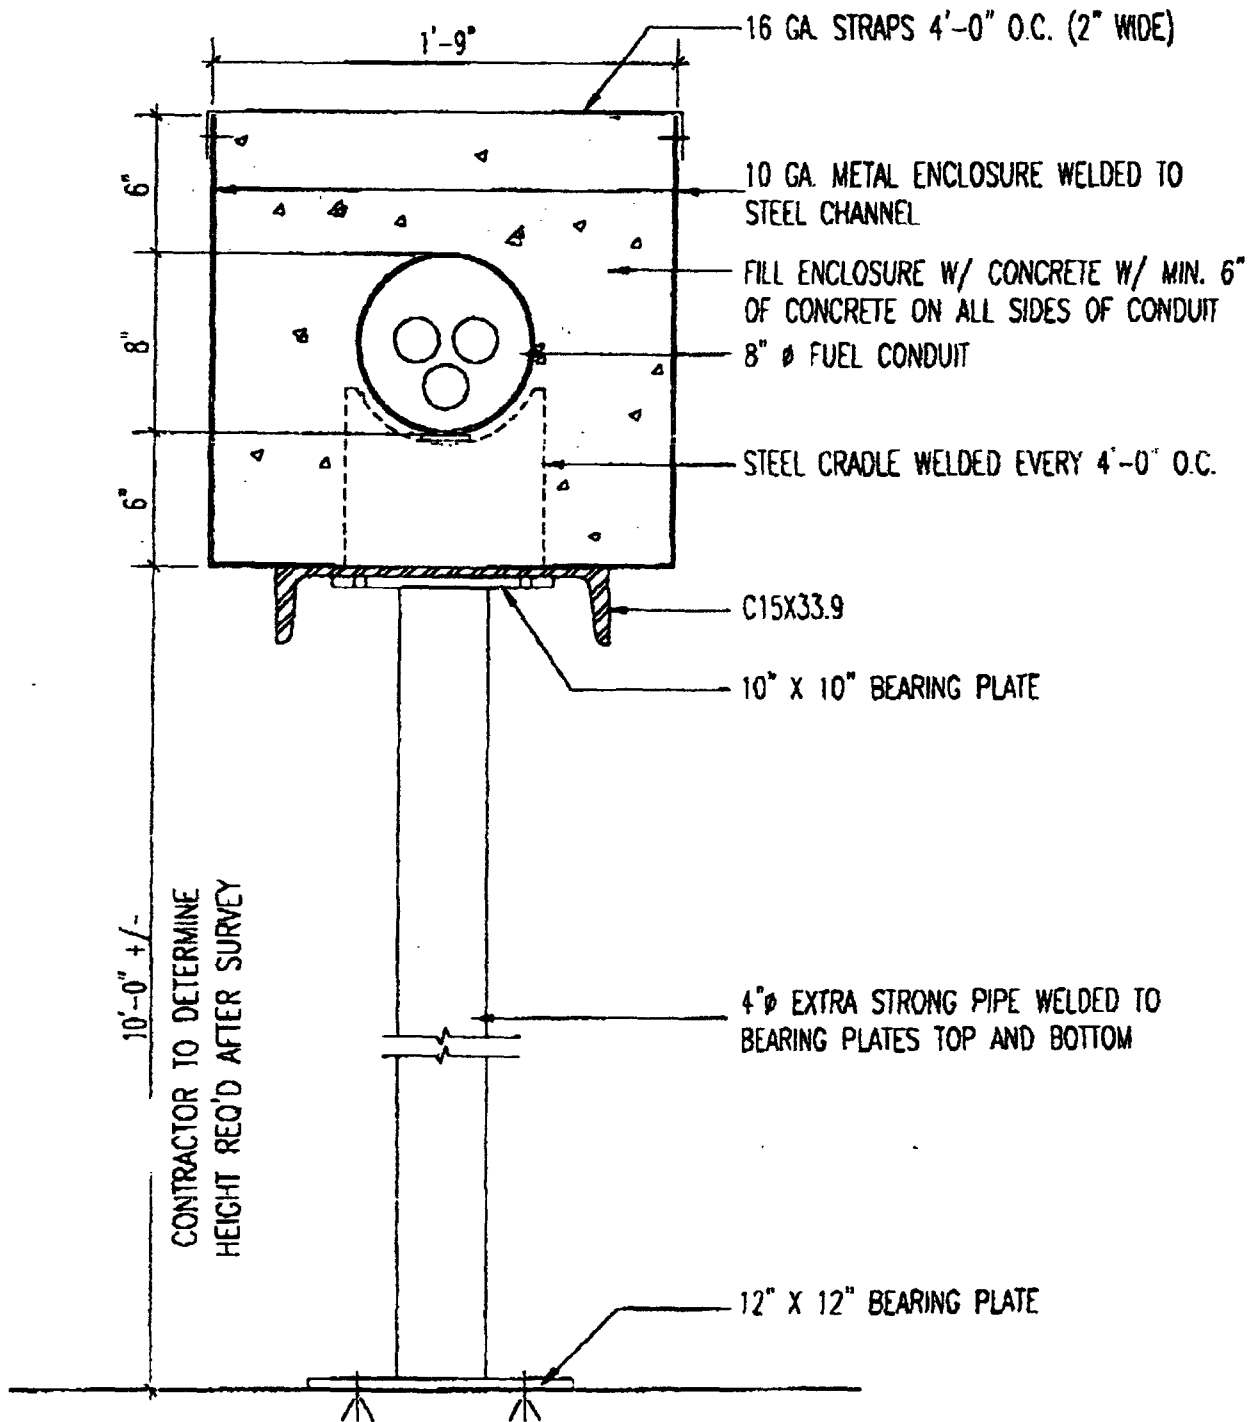


No.	Date	Revisions	Job Title	Scale	Sketch Number
			Mayor's Office of Emergency Management	1 1/2" = 1'-0"	
			Drawing Title	Drawn By	
			FUEL LINE ENCLOSURE	SPAN	SK-58
				Issued	Job No.
				3/11/99	5576 A
			Swanke Hayden Connell Ltd.	© 1999 Swanke Hayden Connell Architects	
			Swanke Hayden Connell & Partners, LLP		
			295 Lafayette Street, New York, New York 10012		
			Phone 212 226 9696, Fax 212 219 0059		

MAR 11 1999 14:56

2122190256

PAGE.03
** TOTAL PAGE.03 **

SHAWNE HAYDEN CONNELL ARCHITECTS

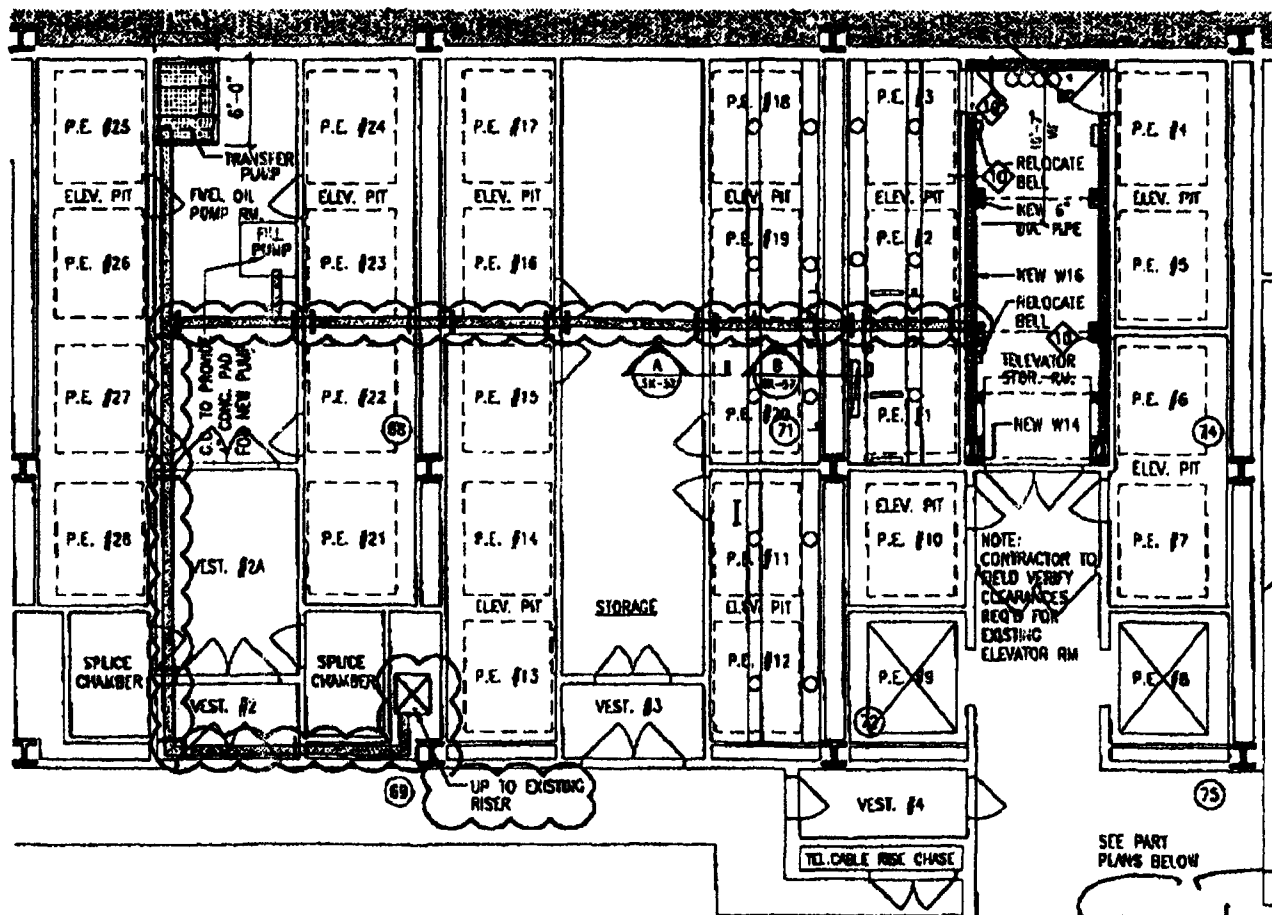

1. COORDINATE, FIELD VERIFY ROUTE OF PIPING THROUGH PIT AREA
2. COORDINATE, FINAL LOCATION W/ ALL EXIST. STEEL

3. ALL PIPING TO BE IN 6" DN. CONDUIT & CONDUIT WILL BE ENCLOSED IN A 2HR. FIRE RATING THROUGHOUT. ALL PIPES WILL BE 10'-0" AFF TO BOTT. MW.

1 PART PLAN RMA 23-09
W-1-5

No. Date Revision
1. 12-14-88. REVERSE ROUTING
2. 01-28-89. REVISED AS NOTED

Job Title/Drawing Title
MAYORS OFFICE OF EMERGENCY MANAGEMENT
ALT. ROUTES FOR OIL PIPES

Shawne Hayden Connell Ltd
806 Lafayette St., New York, New York 10018
212 686 0000, Fax 212 616 0000

Scale
AS NOTED PSK-50
Date 11/21/90
Drawn 5576A
© 1990 Shawne Hayden Connell Architects

MAR 24 '99 12:55 FR AMBASSADOR CONSTR. 00212 949 9762 TO 7325190
11/88 14.00 PMA 412280230
SHAWNE HAYDEN CONNELL

P.03/03
00003/003