


AMBASSADOR CONSTRUCTION CO., INC.

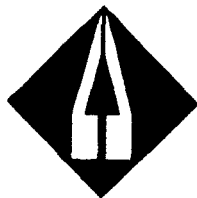

August 19, 1998

Mr. Walter Weems
Silverstein Properties, Inc.
7 World Trade Center
New York, NY 10048

RE: Mayor's Office of Emergency Management
7 World Trade Center - 1, 7, & 23rd Floors
Change Order #001
Amb. Job # S57-5175



Dear Mr. Weems:

We are pleased to submit herewith our change order #001 to perform the following work at the above referenced premises for the sum of SEVEN THOUSAND DOLLARS (\$7,000.00):

SCOPE OF WORK

Furnish and install sheetrock wall offset as per sketch FSK-1 (attached).

Please sign and return this change order with your approval so we can proceed with the work.

We trust the above meets with your approval and we look forward to the continued pleasure of serving you.

Very truly yours,

AMBASSADOR CONSTRUCTION CO., INC.

Martin Schneider
Vice President

Accepted: _____ Dated: _____

cc: Glenn Pymonto

MS:ag

c:\wpdocs\loem[oemco1 wpd]


317 MADISON AVENUE, NEW YORK, NY 10017, 212 922 1020, FAX 212 949 9762

JUL 22 1998 4:24PM
8-21-98

SWANKE HAYDEN CONNELL ARCHITECTS

NO. 5094 P. 3/3

SWANKE HAYDEN CONNELL ARCHITECTS

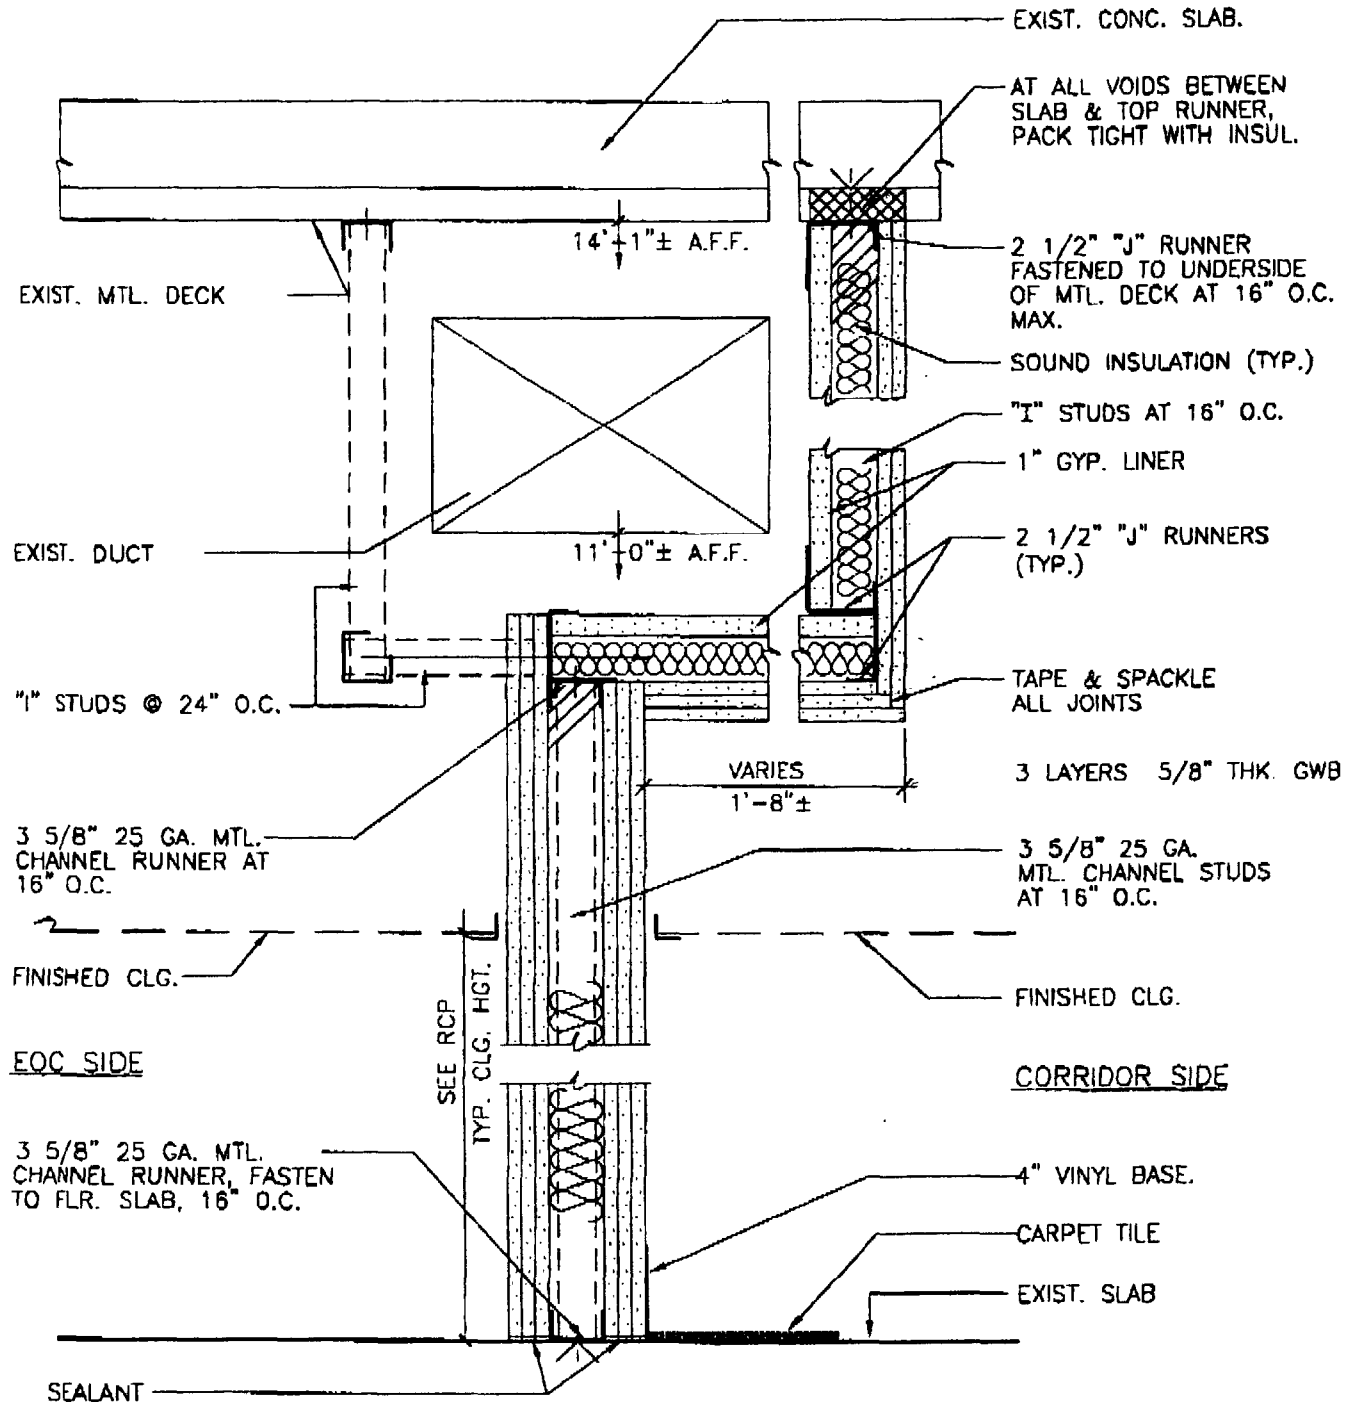

No. Date Revisions

Job Title/Drawing Title

Scale

MAYORS OFFICE OF EMERGENCY MANAGEMENT

Drawn By

FSK-1

EOC WALL OFFSET

Issued

Job No.

07/22/98

5576A

Swanke Hayden Connell Ltd
295 Lafayette St., New York, New York 10012
212 226 9696, Fax 212 219 0059

© 1995 Swanke Hayden Connell Architects