



AMBASSADOR CONSTRUCTION CO., INC.

March 23, 1999

Mr. Walter Weems
Silverstein Properties Inc.
7 World Trade Center
New York, NY 10048

Re: Mayor's Office of Emergency Management
7 World Trade Center
Change Order #044R
Amb. Job #S57-5175

Dear Mr. Weems:

We are pleased to submit herewith our revised change order #044R to perform the following work at the above referenced premises for the sum of EIGHTY FIVE THOUSAND EIGHT HUNDRED NINETY THREE DOLLARS (\$85,893.00):

SCOPE OF WORK

As per Swanke Hayden Connell's revised sketch SK-58, FSK-50 dated 3/19/99 for the work on the fuel oil lines their supports and enclosure all sides.

Support, columns enclosures	\$36,270.00	
Concrete encasement around pipe	15,650.00	
New route for fuel oil lines	12,500.00	
Miscellaneous patching sheetrock & block	5,500.00	
Painting	2,500.00	
Electrical hook-up for welding	1,500.00	
Subtotal	\$73,920.00	55920
General Conditions	5,914.00	4714
Overhead & Fee	4,790.00	3815
Insurance	1,269.00	843
Total	\$85,893.00	68292

Alternate:

If steel work has to be performed on overtime add \$9,458.00

We have not included in this cost any other work on overtime or standby time for this work except for the alternate.

Continued. . .

317 MADISON AVENUE • NEW YORK, NY 10017 • 212 922 1020 • FAX 212 949 9782

Mr. Walter Weems
March 23, 1999

Page Two. . .

We trust the above meets with your approval and we look forward to the continued pleasure of serving you.

Please sign one copy of this letter and return it to our office for our records so that Swanke Hayden Connell can meet with the Port Authority for approval.

If you have any questions please do not hesitate to contact us.

Very truly yours,

AMBASSADOR CONSTRUCTION CO., INC.



Martin Schneider
Vice President

cc: Glenn Pymonto/DCAS
Juan Mejia/SHC


MS:am

Accepted: _____ Dated: _____

E:\OFFICE\PM\MM\PROCESO\DACO\90040404-R VUP

AMBASSADOR CONSTRUCTION CO., INC.



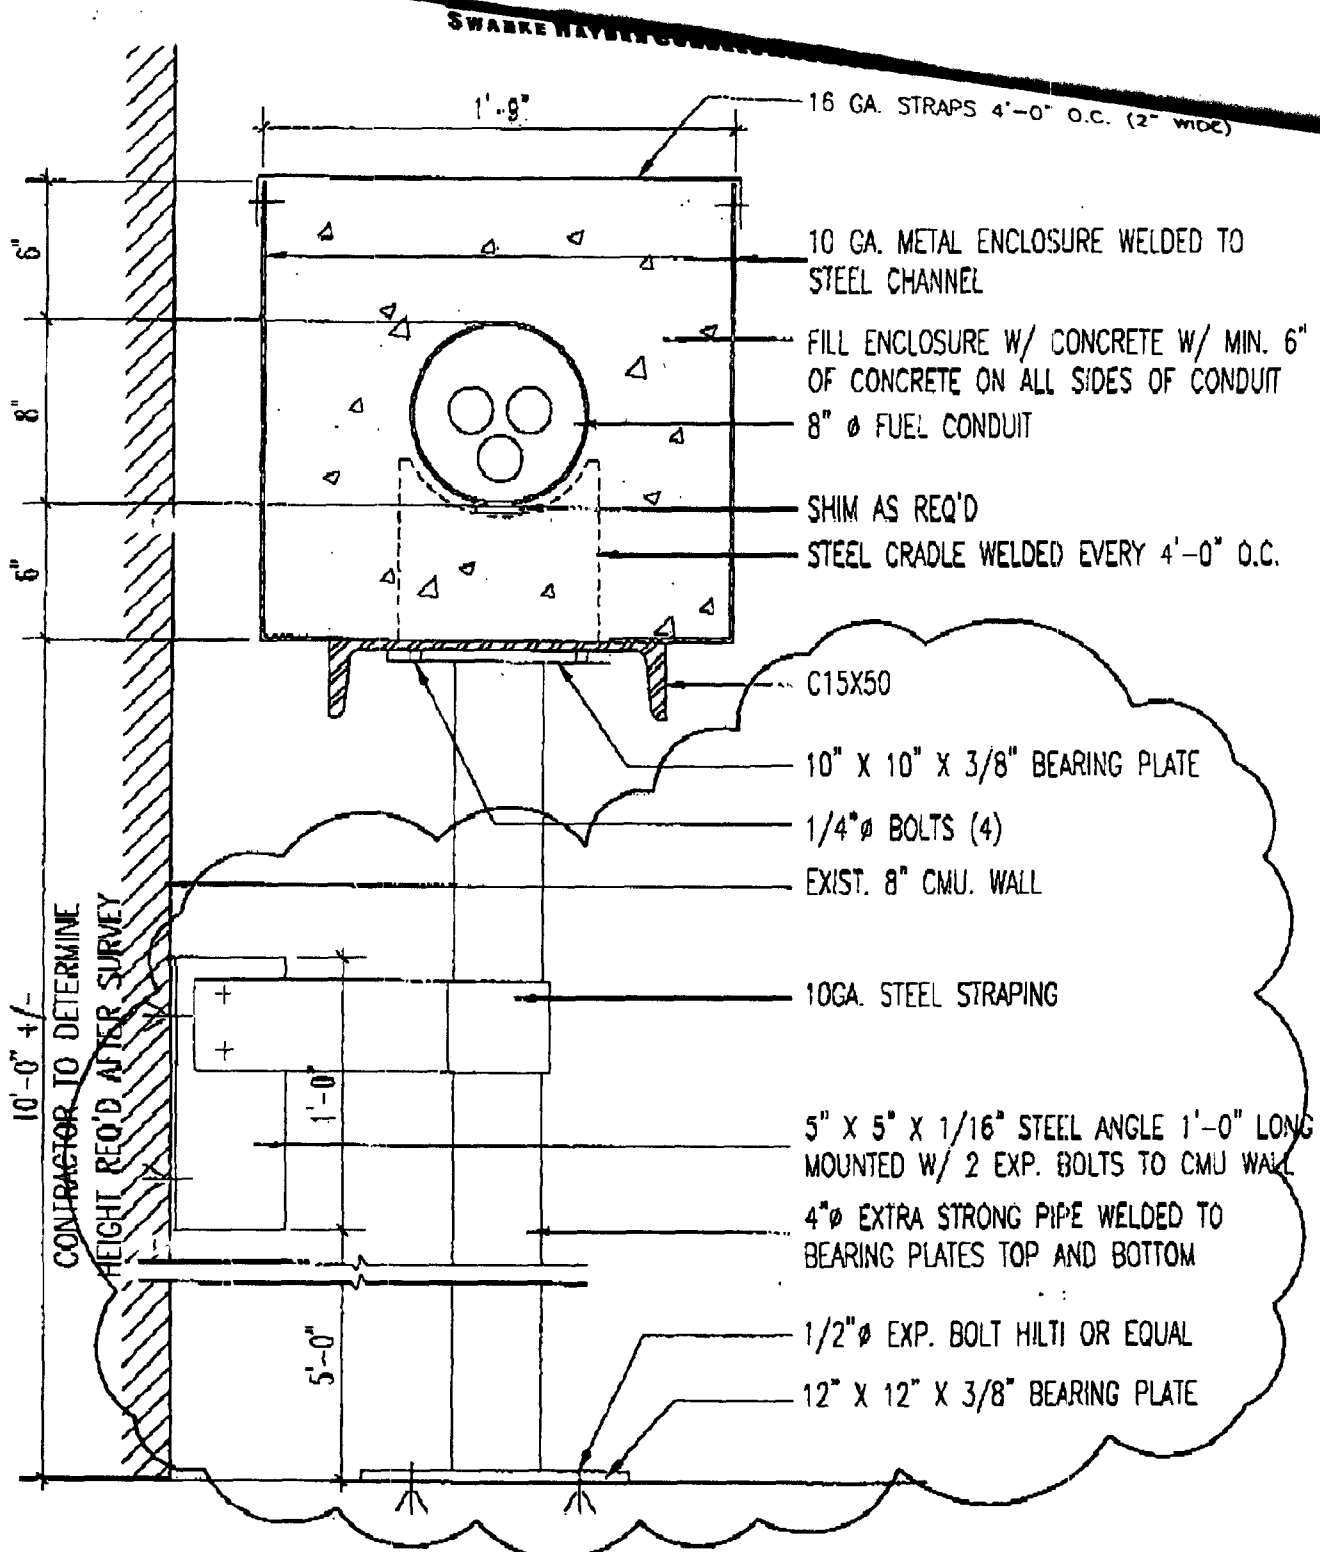

No.	Date	Revisions	Job Title	Scale	Sketch Number
1	3-19-99	AS NOTED	Mayor's Office of Emergency Management	1 1/2" = 1'-0"	
			Drawing Title	Drawn By	
			FUEL LINE ENCLOSURE	SPAN	SK-58
				Issued	Job No.
				9/11/99	5576 A
				© 1999 Swanke Hayden Connell Architects	

Swanke Hayden Connell Ltd.
Swanke Hayden Connell & Partners, LLP
285 Lafayette Street, New York, New York 10012
Phone 212 226 9090, Fax 212 219 0050

