



AMBASSADOR CONSTRUCTION CO., INC.

February 22, 1999

Mr. Walter Weems
Silverstein Properties, Inc.
7 World Trade Center
New York, NY 10048

RE: Mayor's Office of Emergency Management
7 World Trade Center - 1, 7 & 23rd Floors
Change Order #071
Amb. Job # S57-5175

Dear Mr. Weems:

We are pleased to submit herewith our change order #071 to perform the following work at the above referenced premises for the sum of FOUR THOUSAND FIVE HUNDRED SEVENTY NINE DOLLARS (\$4,579.00):

SCOPE OF WORK

As per Cosentini Associates sketch FSK-E dated 2/12/99
for the circulation pump wiring we will:

• Furnish and install two (2) 3-phase fields at 30amps for circulation pumps.	Electrical Work	\$3,450.00
	Misc Patching	500.00
	General Conditions	316.00
	Overhead and Fee	256.00
	Insurance	57.00
	Total	\$4,579.00

Not included in this price is any control wiring

Please notify us if we are to proceed with this work.

If you have any questions please do not hesitate to contact us.

Very truly yours,
AMBASSADOR CONSTRUCTION CO., INC.

Martin Schneider
Vice President

MS:am

cc: Juan Mejia - SHC
Glenn Pymonto - DCAS

Accepted:

Dated:

317 MADISON AVENUE - NEW YORK, NY 10017 - 212 922 1020 - FAX 212 949 9762

FEB 23 '99 11:18 FR AMBASSADOR CONSTR. C0212 949 9762 TO 7325190

P.01/01

03/18/99 13:30 FAX 2122190256


SWANKE HAYDEN CUNNELL

0002

02/18/99 14:21 FAX 212 815 3700

COSENTINI ASSOCIATES

002/002

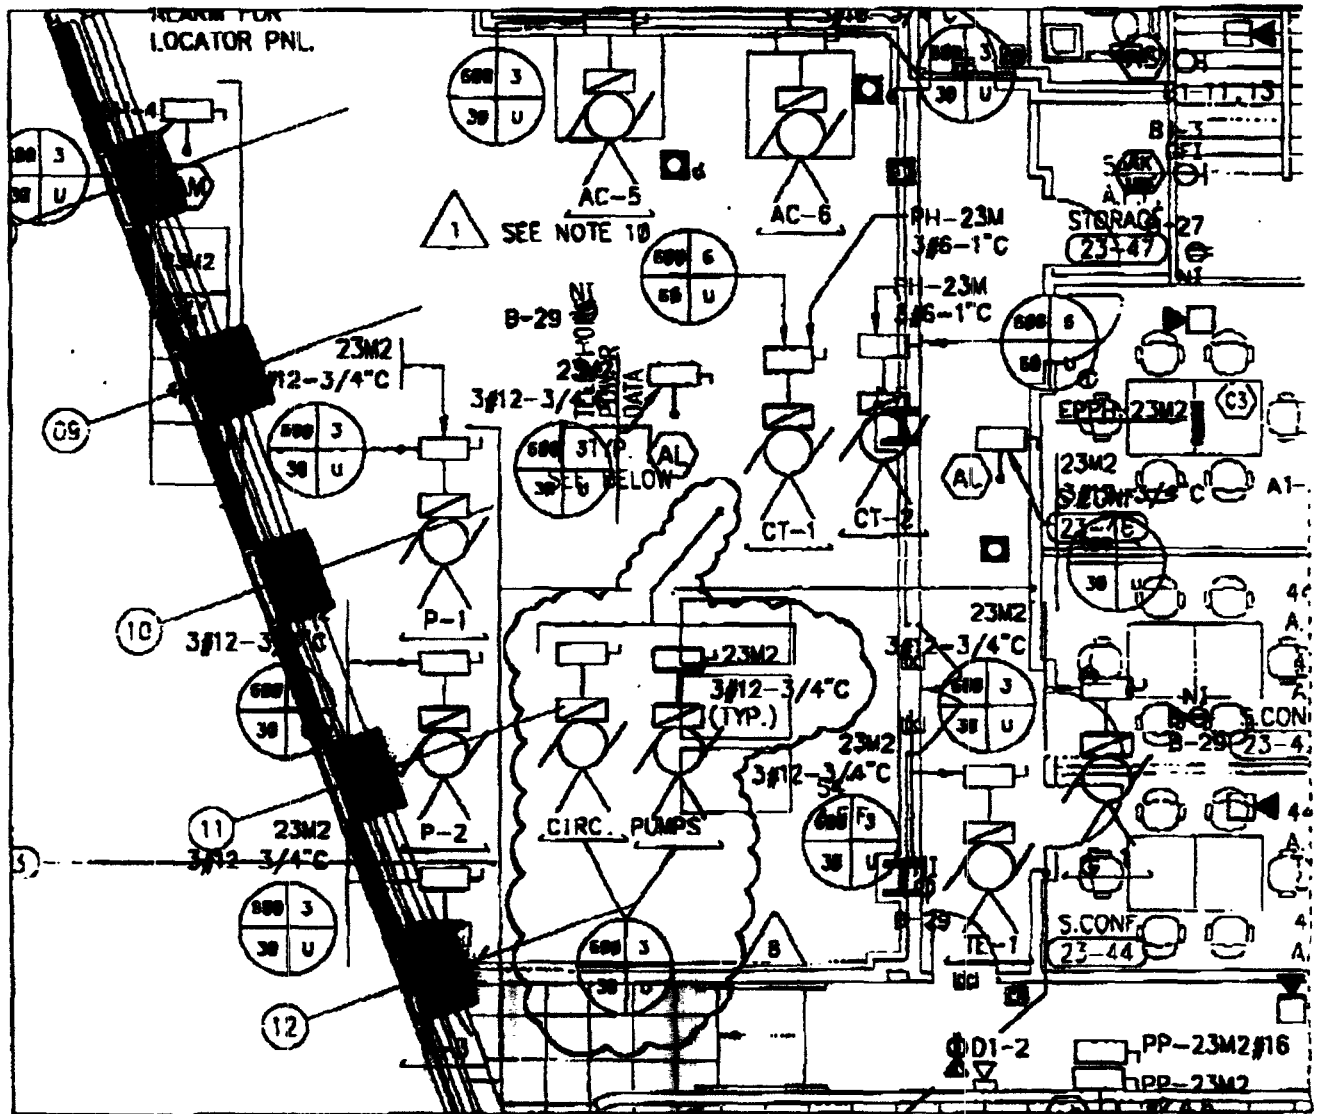

File name: I:\1934\ELEC\FSK-E11.DWG Last edited: 98/02/12 @ 16:16

PROJECT:		7 WORLD TRADE CENTER	
CIRCULATION PUMP WIRING		REFERENCE DWG: E1.23.DWG	
NO.	BY	REVISION	DATE
DATE: 02/12/99		DESCRIPTION:	
JOB NO: 1854		MAYOR'S EMERGENCY	
DRAWN: VL		OPERATION CENTER	
CHECKED: SG		23RD FLOOR PART PLAN	
CONSULTING ENGINEERS		SCALE	
TWO PENNSYLVANIA PLAZA, NEW YORK, N.Y. 10121		1/8"=1'-	
		SKETCH	
		FSK-E	

FEB 18 1999 13:36

2122190256

PAGE.02

** TOTAL PAGE.01 **