

AMBASSADOR CONSTRUCTION CO., INC.



December 24, 1998

Mr. Walter Weems
Silverstein Properties Inc.
7 World Trade Center
New York, NY 10048

Re: Mayor's Office of Emergency Management
7 World Trade Center
Change Order #044
Amb. Job #S57-5175

Dear Mr. Weems:

We are pleased to submit herewith our change order #044 to perform the following work at the above referenced premises for the sum of TWENTY FOUR THOUSAND THREE HUNDRED SEVEN DOLLARS (\$24,307.00):

SCOPE OF WORK

Furnish and install the fuel oil piping in accordance with Swanke Hayden Connell sketch dated 12/14/98 revise routing. The following are the costs:


- Furnish and install 2 hour rated enclosure of lath with two (2) inches of plaster around pipes suspended box.	\$15,470.00
- Remove and replace sheetrock ceilings	✓ \$2,500.00
- Paint ceiling	✓ \$1,500.00
- Patch block	✓ \$1,500.00
Subtotal	\$20,970.00
General Conditions	1,678.00
Overhead and Fee	1,359.00
Insurance	300.00
Total	\$24,307.00

We trust the above meets with your approval and we look forward to the continued pleasure of serving you.

Continued. . .

317 MADISON AVENUE, NEW YORK, NY 10017, 212 922 1020, FAX 212 949 9762

AMBASSADOR CONSTRUCTION CO., INC.

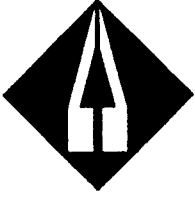

Mr. Walter Weems
December 24, 1998

Page Two. . .

Please sign one copy of this letter and return it to our office for our records

If you have any questions please do not hesitate to contact us.

Very truly yours,

AMBASSADOR CONSTRUCTION CO., INC.

A handwritten signature in black ink that reads "Martin Schneider". The signature is written in a cursive style with a large, looping 'M' and a circular flourish at the end.

Martin Schneider
Vice President

cc: Glenn Pymonto/DCAS
Juan Mejia/SHC

MS:am


Accepted: _____ Dated: _____

C:\OFFICE\WPWIN\WPDOCS\OEMCO\S\OEMCO44.VPD

SWANKE HAYDEN CONNELL ARCHITECTS

1. COORDINATE, FIELD VERIFY ROUTE OF PIPING THROUGH PIT AREA
2. COORDINATE, FINAL LOCATION W/ ALL EXIST. STEEL

3. ALL PIPING TO BE IN 6" DAL CONDUIT & ENCLOSED IN A 2HR. FIRE RATING THROUGHOUT. ALL PIPES WILL BE 10'-0" AFF TO BOT. MIN.

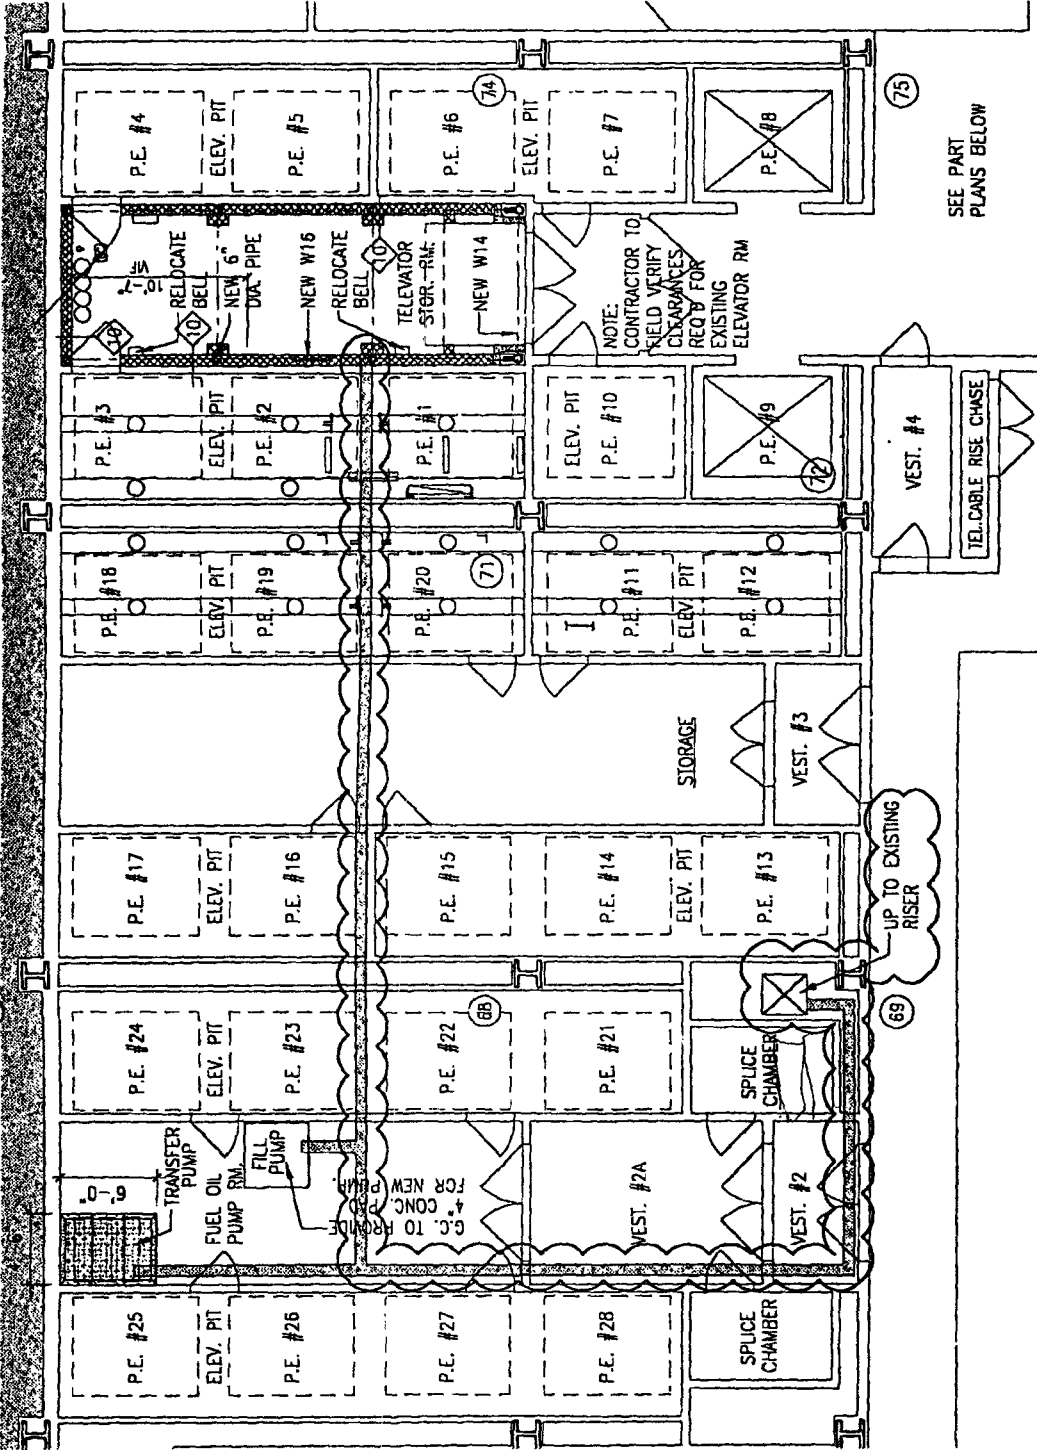

1 PART PLAN RM# 23-09
1/8" = 1'-0"

No. Date Revisions
1. 12-14-BR/ISE. ROUTING

Job Title/Drawing Title
WAYNES OFFICE OF EMERGENCY MANAGEMENT
ALT. ROUTE FOR OIL PIPES
Swanke Hayden Connell Ltd
206 Lafayette St., New York, New York 10012
212 228 0694, Fax 212 219 0059

Scale
AS NOTED.
Drawn By FSK
Issued 11/24/98
Job No.
DEC 14 1998 14:28