


4" INDICATED
 4" ϕ SLEEVE LENGTH AS REQ.
 FOR EASY ACCESS. U.O.N

NEW SLEEVE LOCATIONS @ 23RD FL.

NOTES

1- SLEEVES @ EOC SHOULD BE
 LOCATED ABOVE CORR CLG.
 BT INSIDE EOC IS NOT
 CRITICAL

2- GC TO FIRE STOP ALL
 SLEEVES @ CORE WALL
 AFTER INSTALLATION OF
 CABLES

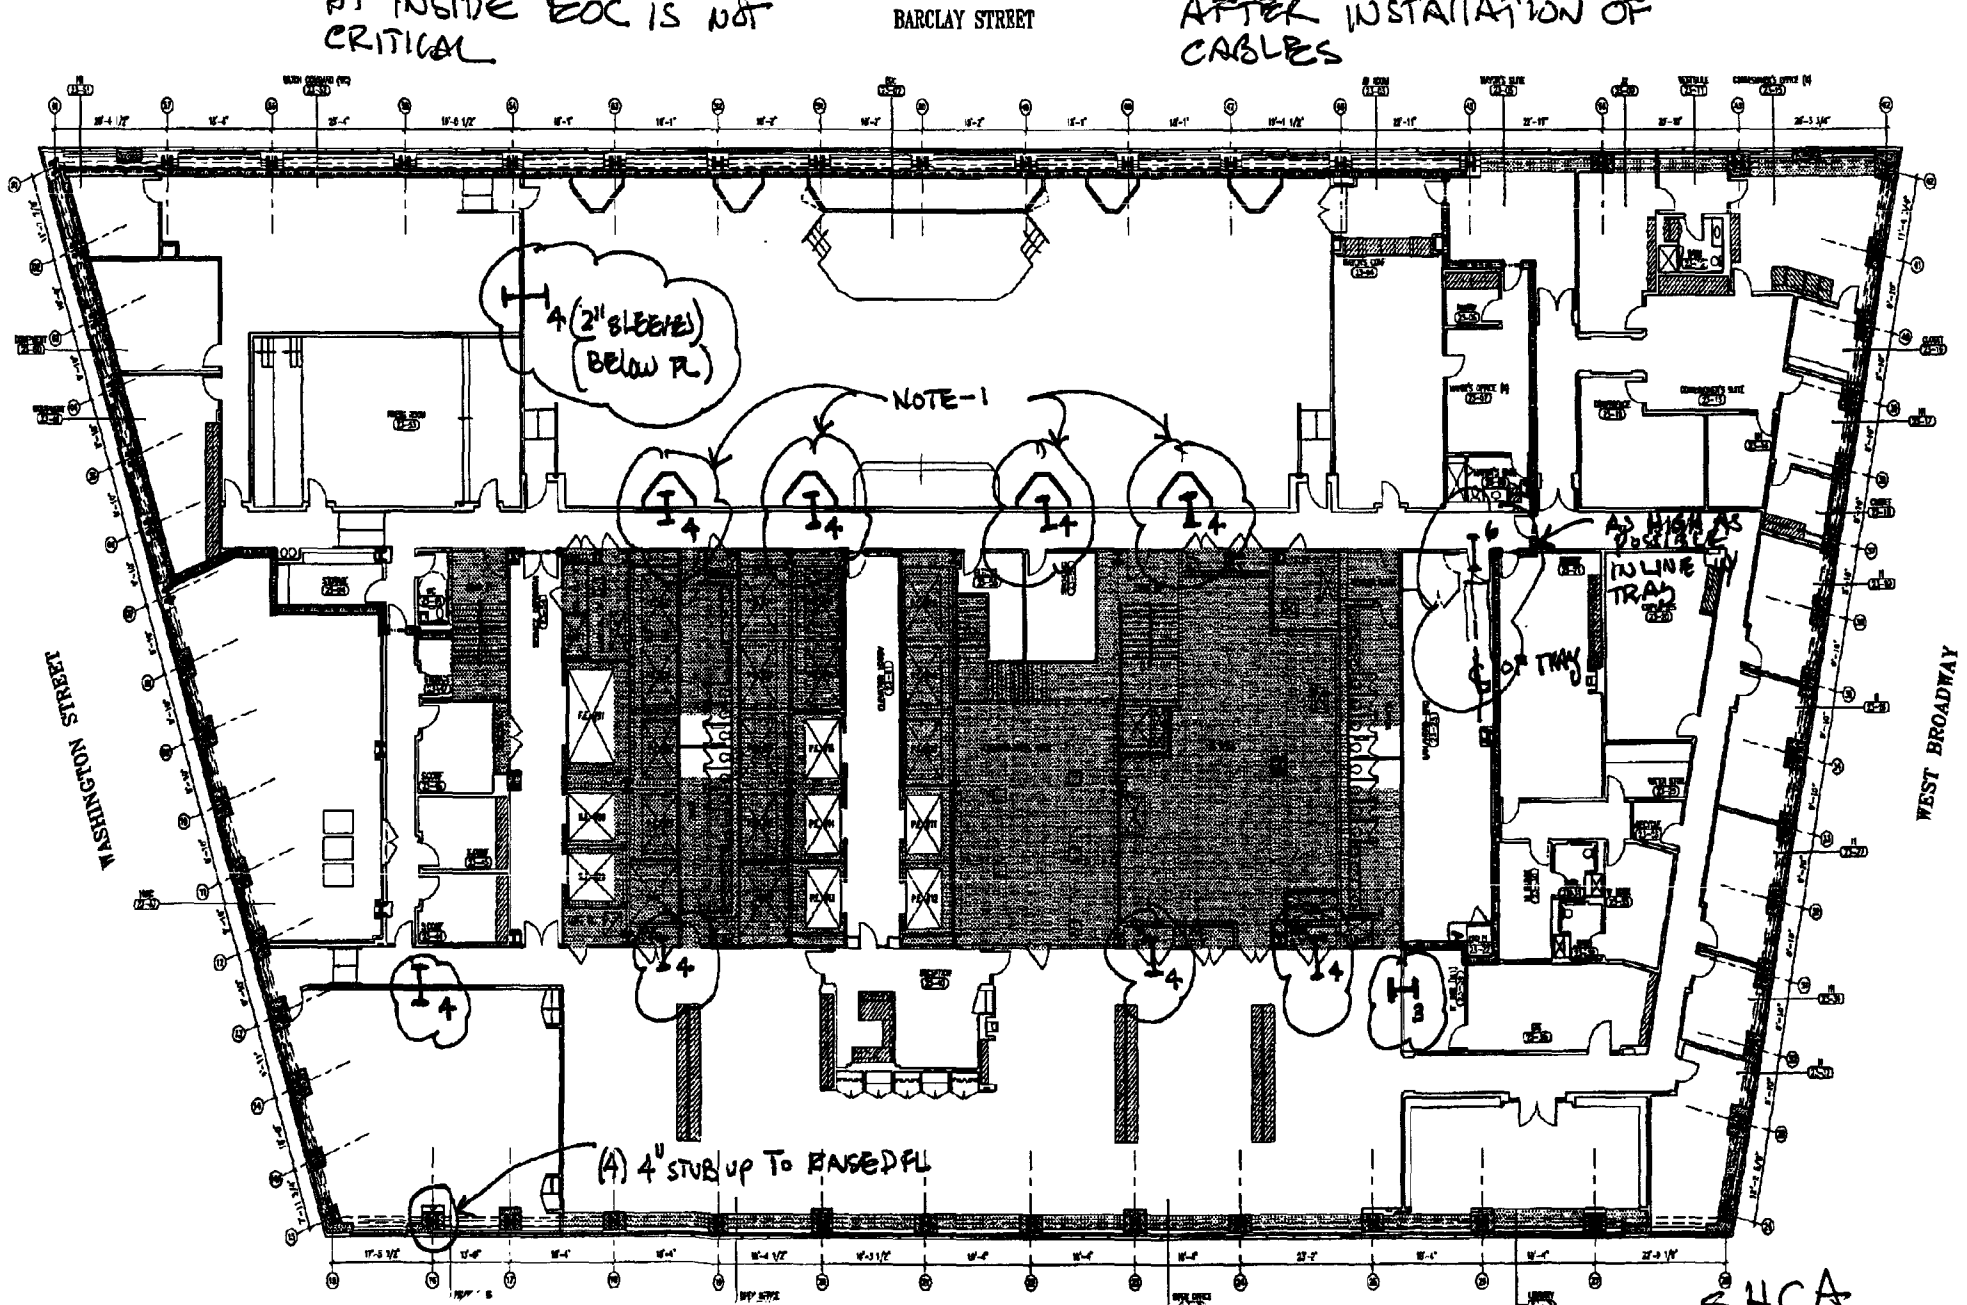

SWANKE HAYDEN CONNELL LLP



10/07/98 18:40 FAX 2122190256

SWANKE HAYDEN CONNELL

001/002

Fax Message

Attention Martin Schneider From Juan M Mejia
 To AMBASSADOR CONSTRUCTION CO. INC. Job Name OEM
 Address 317 Madison Avenue Job No 5576A
 New York, New York 10017 Phone 212 922-1020 Fax 212 949-9762
 Copy: Joe Allotta / SHCA Date 10/7/98 Time 6:36:41 PM Page 2
 Quantity

Re: FSK-29 ADDITIONAL SLEEVES REQUESTED FOR CABLING.

PLEASE COPY JACK KLEIN. (PLEASE HAVE JACK CONFIRM WITH BOB THIS WAS WHAT HE REQUIRES) THANKS.

CC: Robert Melaniff / DOITT 212 788-2331, Joseph Dominguez / DCAS 212 689-3840, WALTER WEEMS III / SP 212 732-5190