

03/22/99 08:21 FAX 2122190256

SWANKE HAYDEN CONNELL

001/002

SWANKE HAYDEN CONNELL ARCHITECTS

Fax Message

Attention	Martin Schneider	From	Juan M. Mejia
To	AMBASSADOR CONSTRUCTION CO. INC.	Job Name	OEM
Address	317 Madison Avenue	Job No	5576A
	New York, New York 10017	Phone	212 922-1020
		Fax	212 949-9762
Copy:	Joe Allotta / SHCA	Date	3/19/99
		Time	11:44:26 AM
		Page	2
		Quantity	

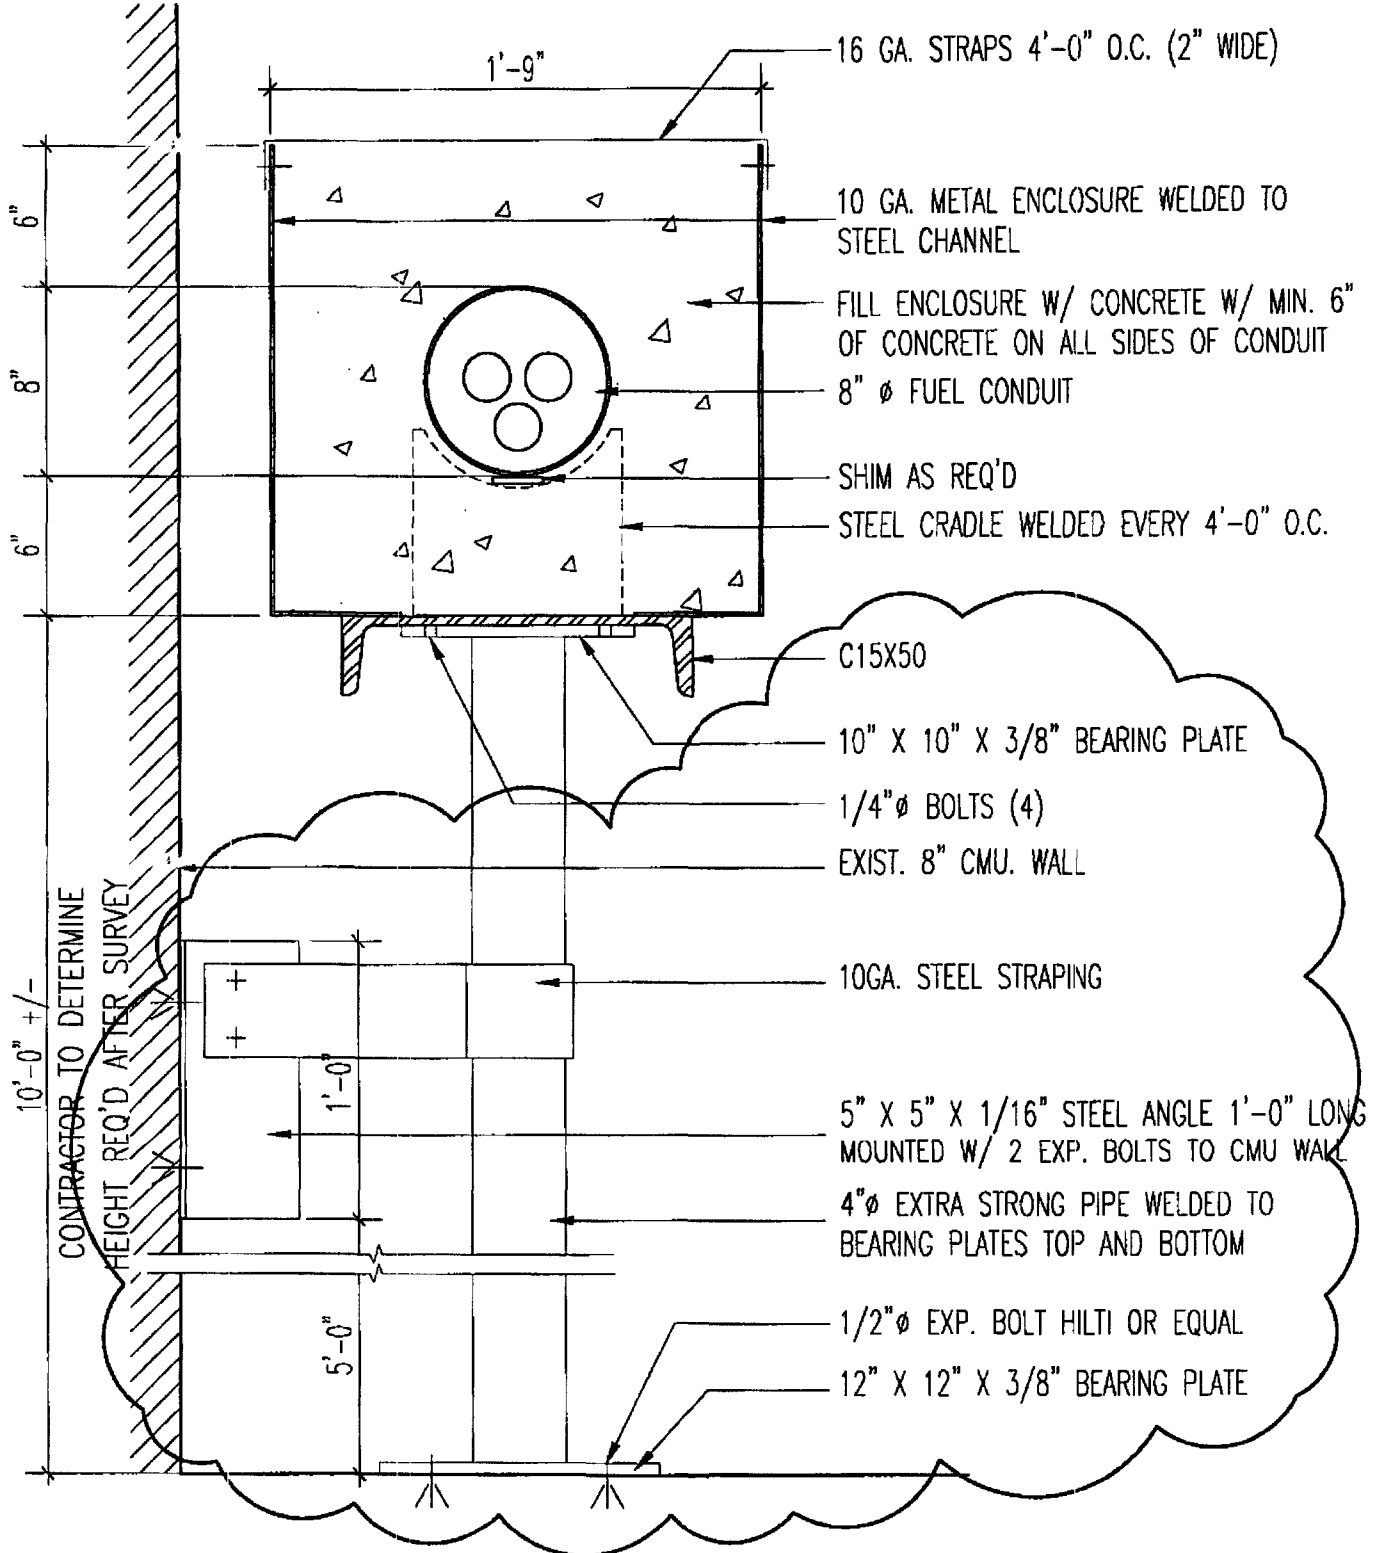
Re: fsk-58 revised as per structural engineer comments for your use.

cc: Walter Weems III / SP / 732-5190, Glenn Pymonto / DCAS / 669-3640

03/22/99 08:21 FAX 2122190256

SWANKE HAYDEN CONNELL

002/002

SWANKE HAYDEN CONNELL ARCHITECTS

No.	Date	Revisions
1	3-19-99	AS NOTED

Job Title
Mayor's Office of Emergency Management

Drawing Title
FUEL LINE ENCLOSURE

Scale
1 1/2" = 1'-0"

Sketch Number
SK-58

Drawn By
SPAN

Job No.
5576 A

Issued
3/11/99

© 1999 Swanke Hayden Connell Architects

Swanke Hayden Connell Ltd.
Swanke Hayden Connell & Partners, LLP
295 Lafayette Street, New York, New York 10012
Phone 212 226 9696, Fax 212 219 0059