

01/22/99 10:41 FAX 2122190256

SWANKE HAYDEN CONNELL

001/003

SWANKE HAYDEN CONNELL ARCHITECTS**Fax Message**

Attention	Glenn Pymonto	From	Juan M. Mejia
To	DCAS / DRES	Job Name	OEM
Address	Municipal Building Suite 2002 South	Job No	5576A
	New York, NY 10007	Phone	212 669-2217
		Fax	212 669-3640
Copy:	Joe Aliotta / SHCA	Date	1/22/99
		Time	10:33:45 AM
		Page	3
		Quantity	

Re: ATTACHED FSK-56A AND FSK-56D AS PER YOUR REQUEST.

▪ ATTACHED ARE FSK'S THAT REFLECT YOUR CONVERSATION WITH JOE ALIOTTA AS YOU REQUESTED.

▪

▪

▪

▪


▪

01/21/99 17:06 FAX 2122190256

SWANKE HAYDEN CONNELL

004

SWANKE HAYDEN CONNELL ARCHITECTS

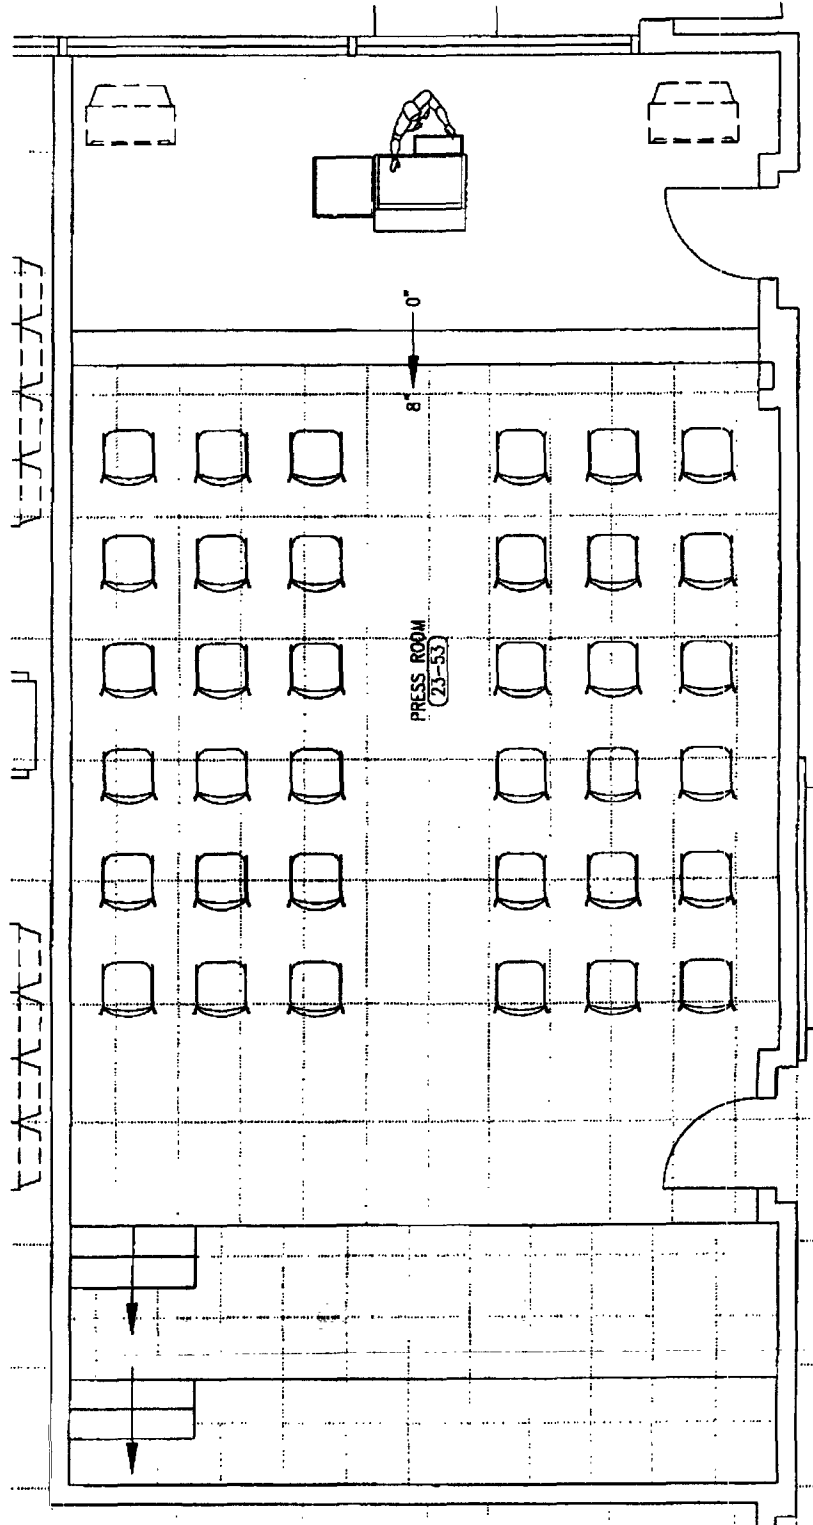

Sketch Number
SK-56C
Job No.
9574 A
© 1999 Swanne Hayden Connell Architects

Scale
N.T.S.
Drawn by
J.M.
Issued
01/21/99

Drawing Title
Press Room - Current Design
Furniture Plan

Job Title
Mayor's Office of Emergency Management
7 World Trade Center


Swanne Hayden Connell LLC / Swanne Hayden Connell & Partners, LLP
206 Lafayette Street, New York, New York 10012 / Phone 212 889 8888, Fax 212 810 0046

01/21/99 17:06 FAX 2122190256

SWANKE HAYDEN CONNELL

005

SWANKE HAYDEN CONNELL ARCHITECTS

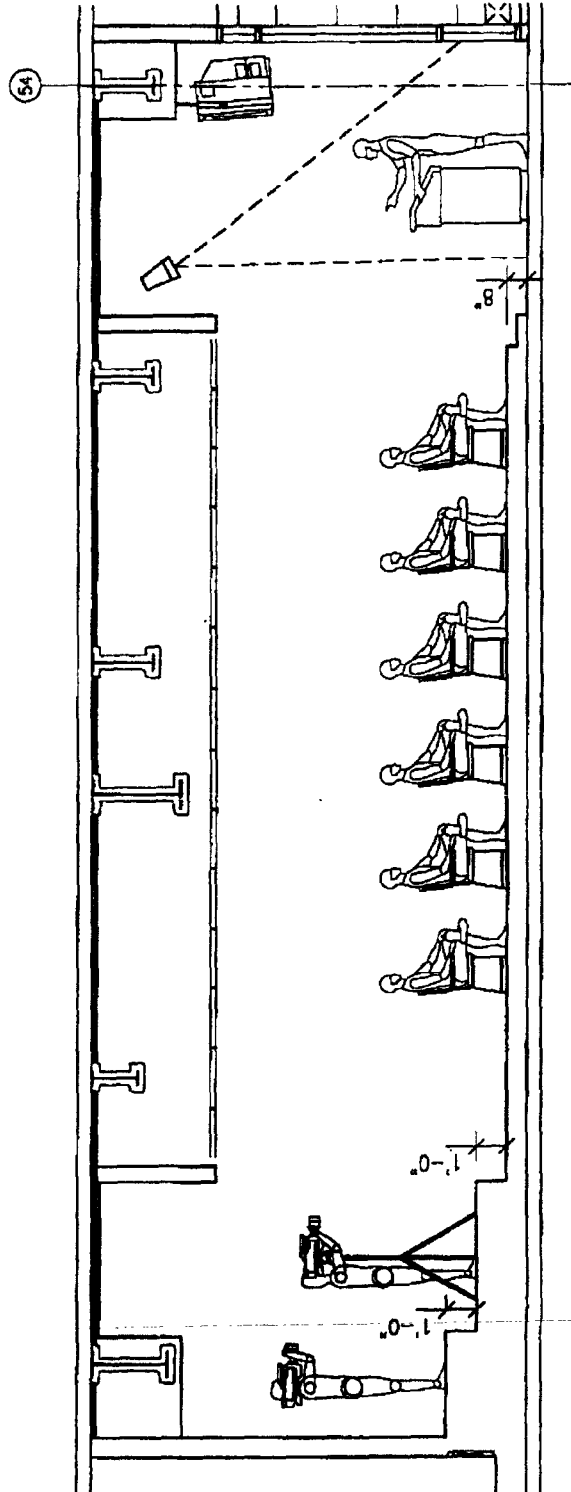

Arch.	Desk	Revisions	Job Title	Project Title	Scale	Sheet Number
			Mayor's Office of Emergency Management	Press Room - Current Design	NTS	SK-56F
			7 World Trade Center	Section - Current Platform Location	Drawn by	At 1/4"
					AM	5578 A
					Revised	01/21/99

Swanke Hayden Connell LLC / Swanke Hayden Connell & Partners, LLP
 200 Lafayette Street, New York, New York 10012 / Phone 212 505 6600, Fax 212 519 6050