




55 Liberty ST

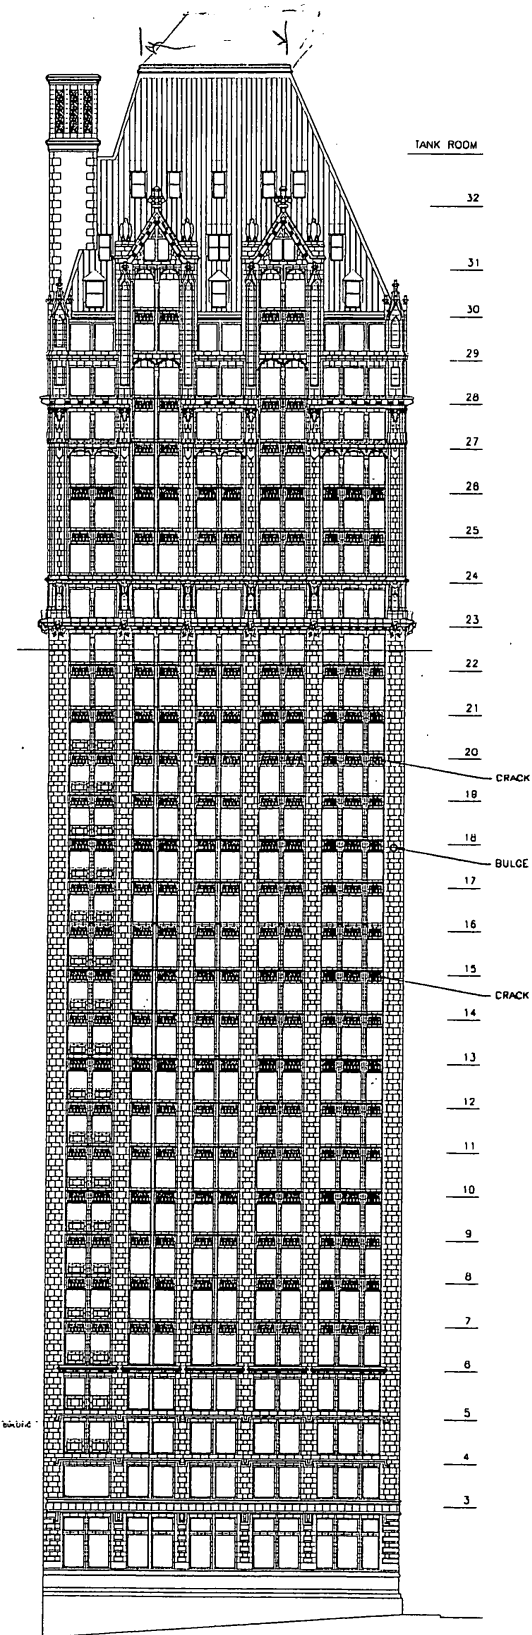

WEST ELEVATION 9/28/01

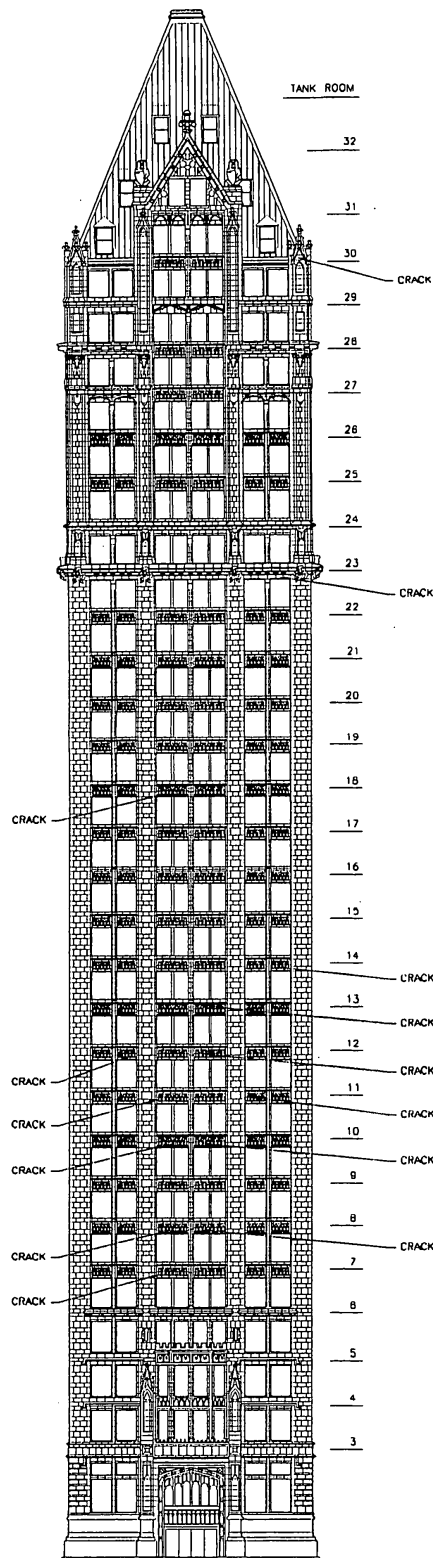


SOUTH ELEVATION 9/28/01

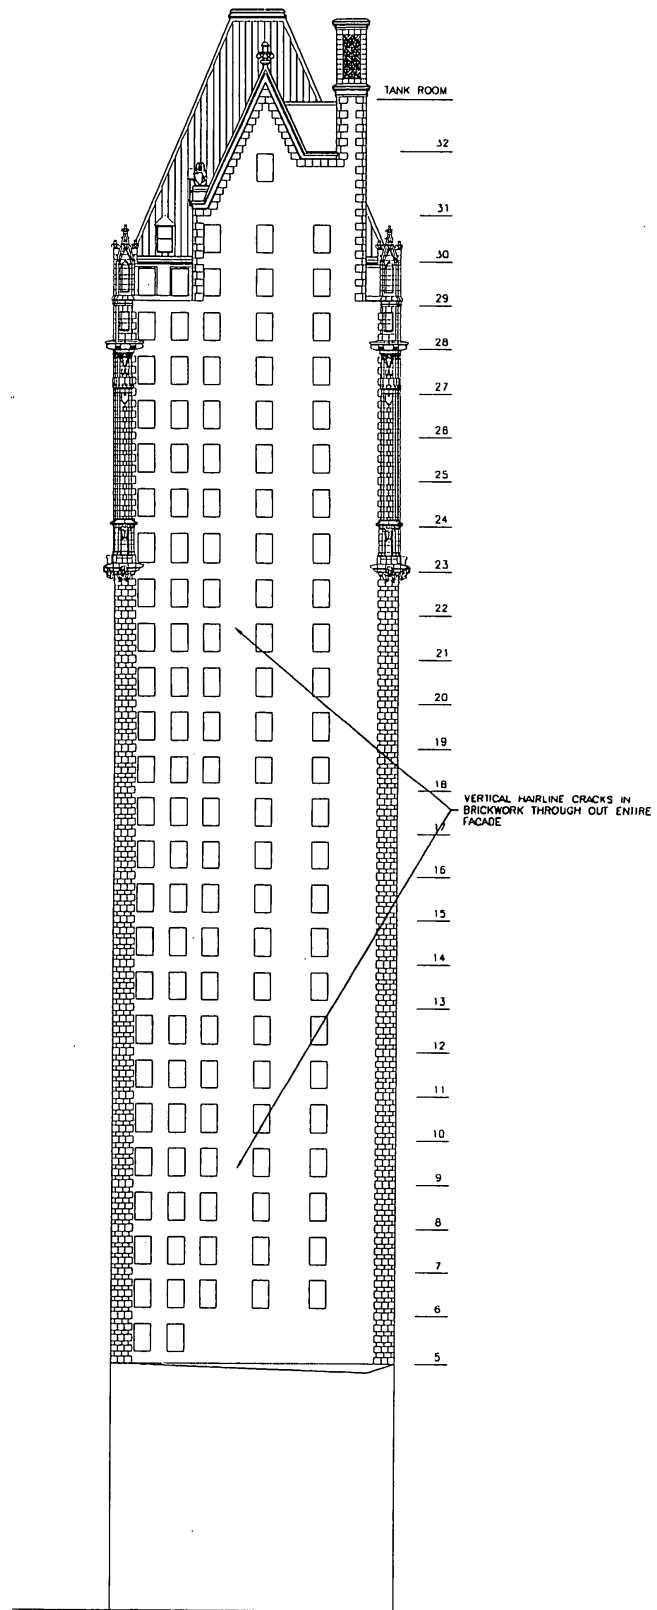

NORTH ELEVATION 9/28/01

1110 R

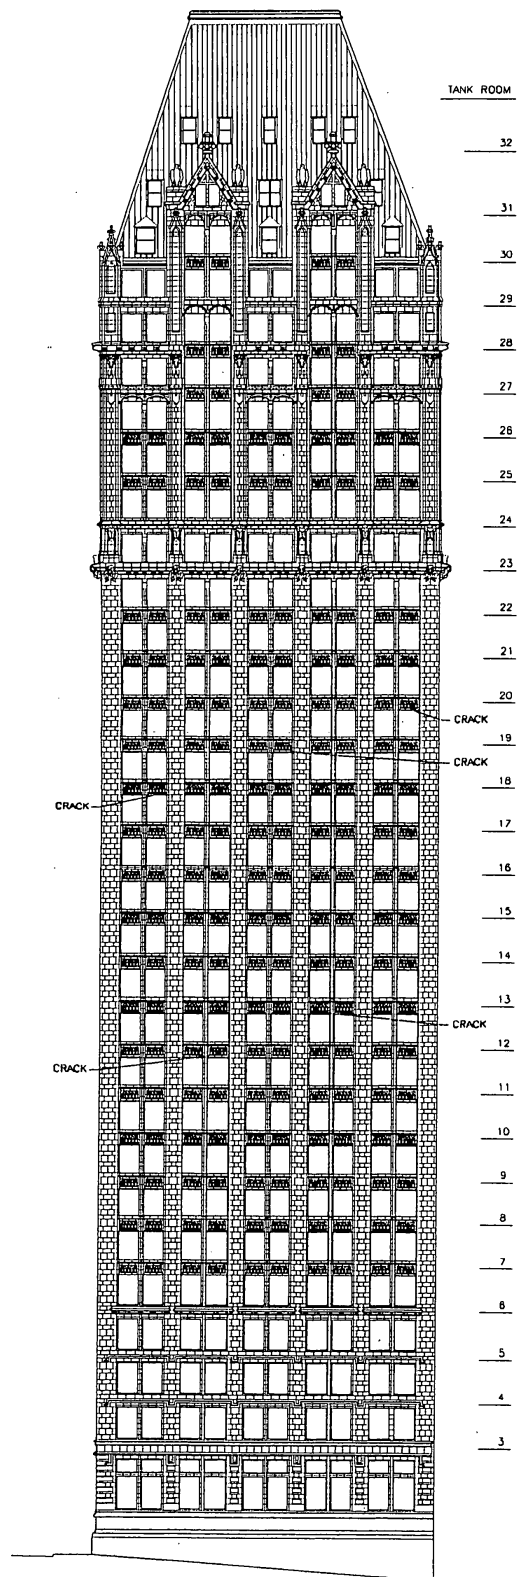

EAST ELEVATION 9/28/01

PII