




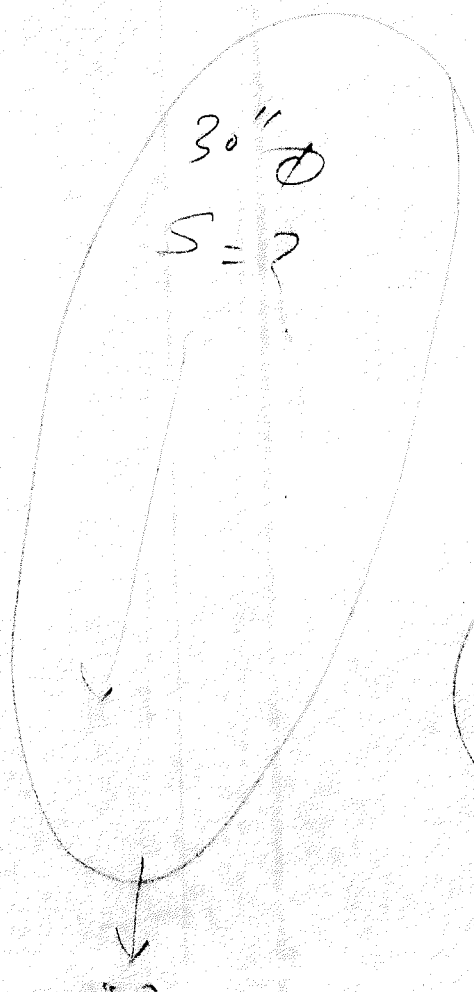

4' 0" x 4' 0"

S =

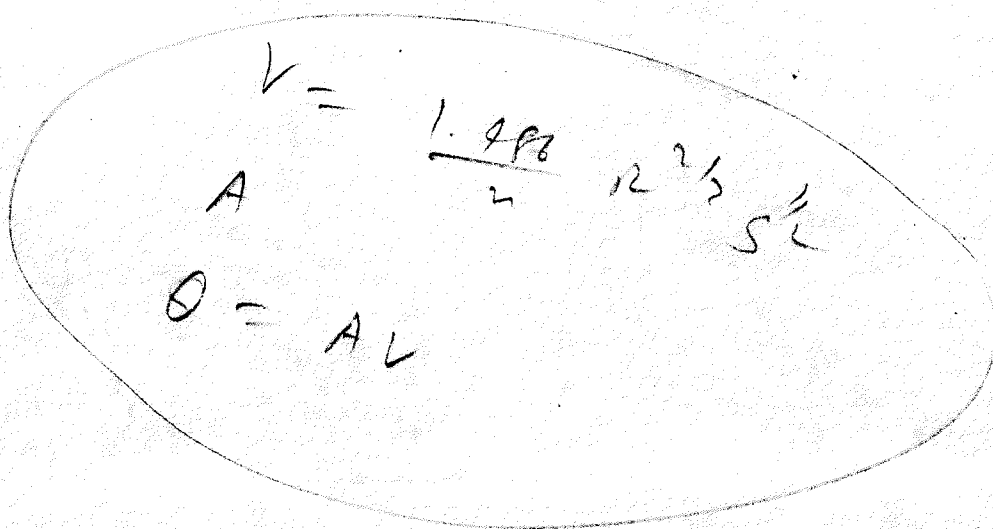

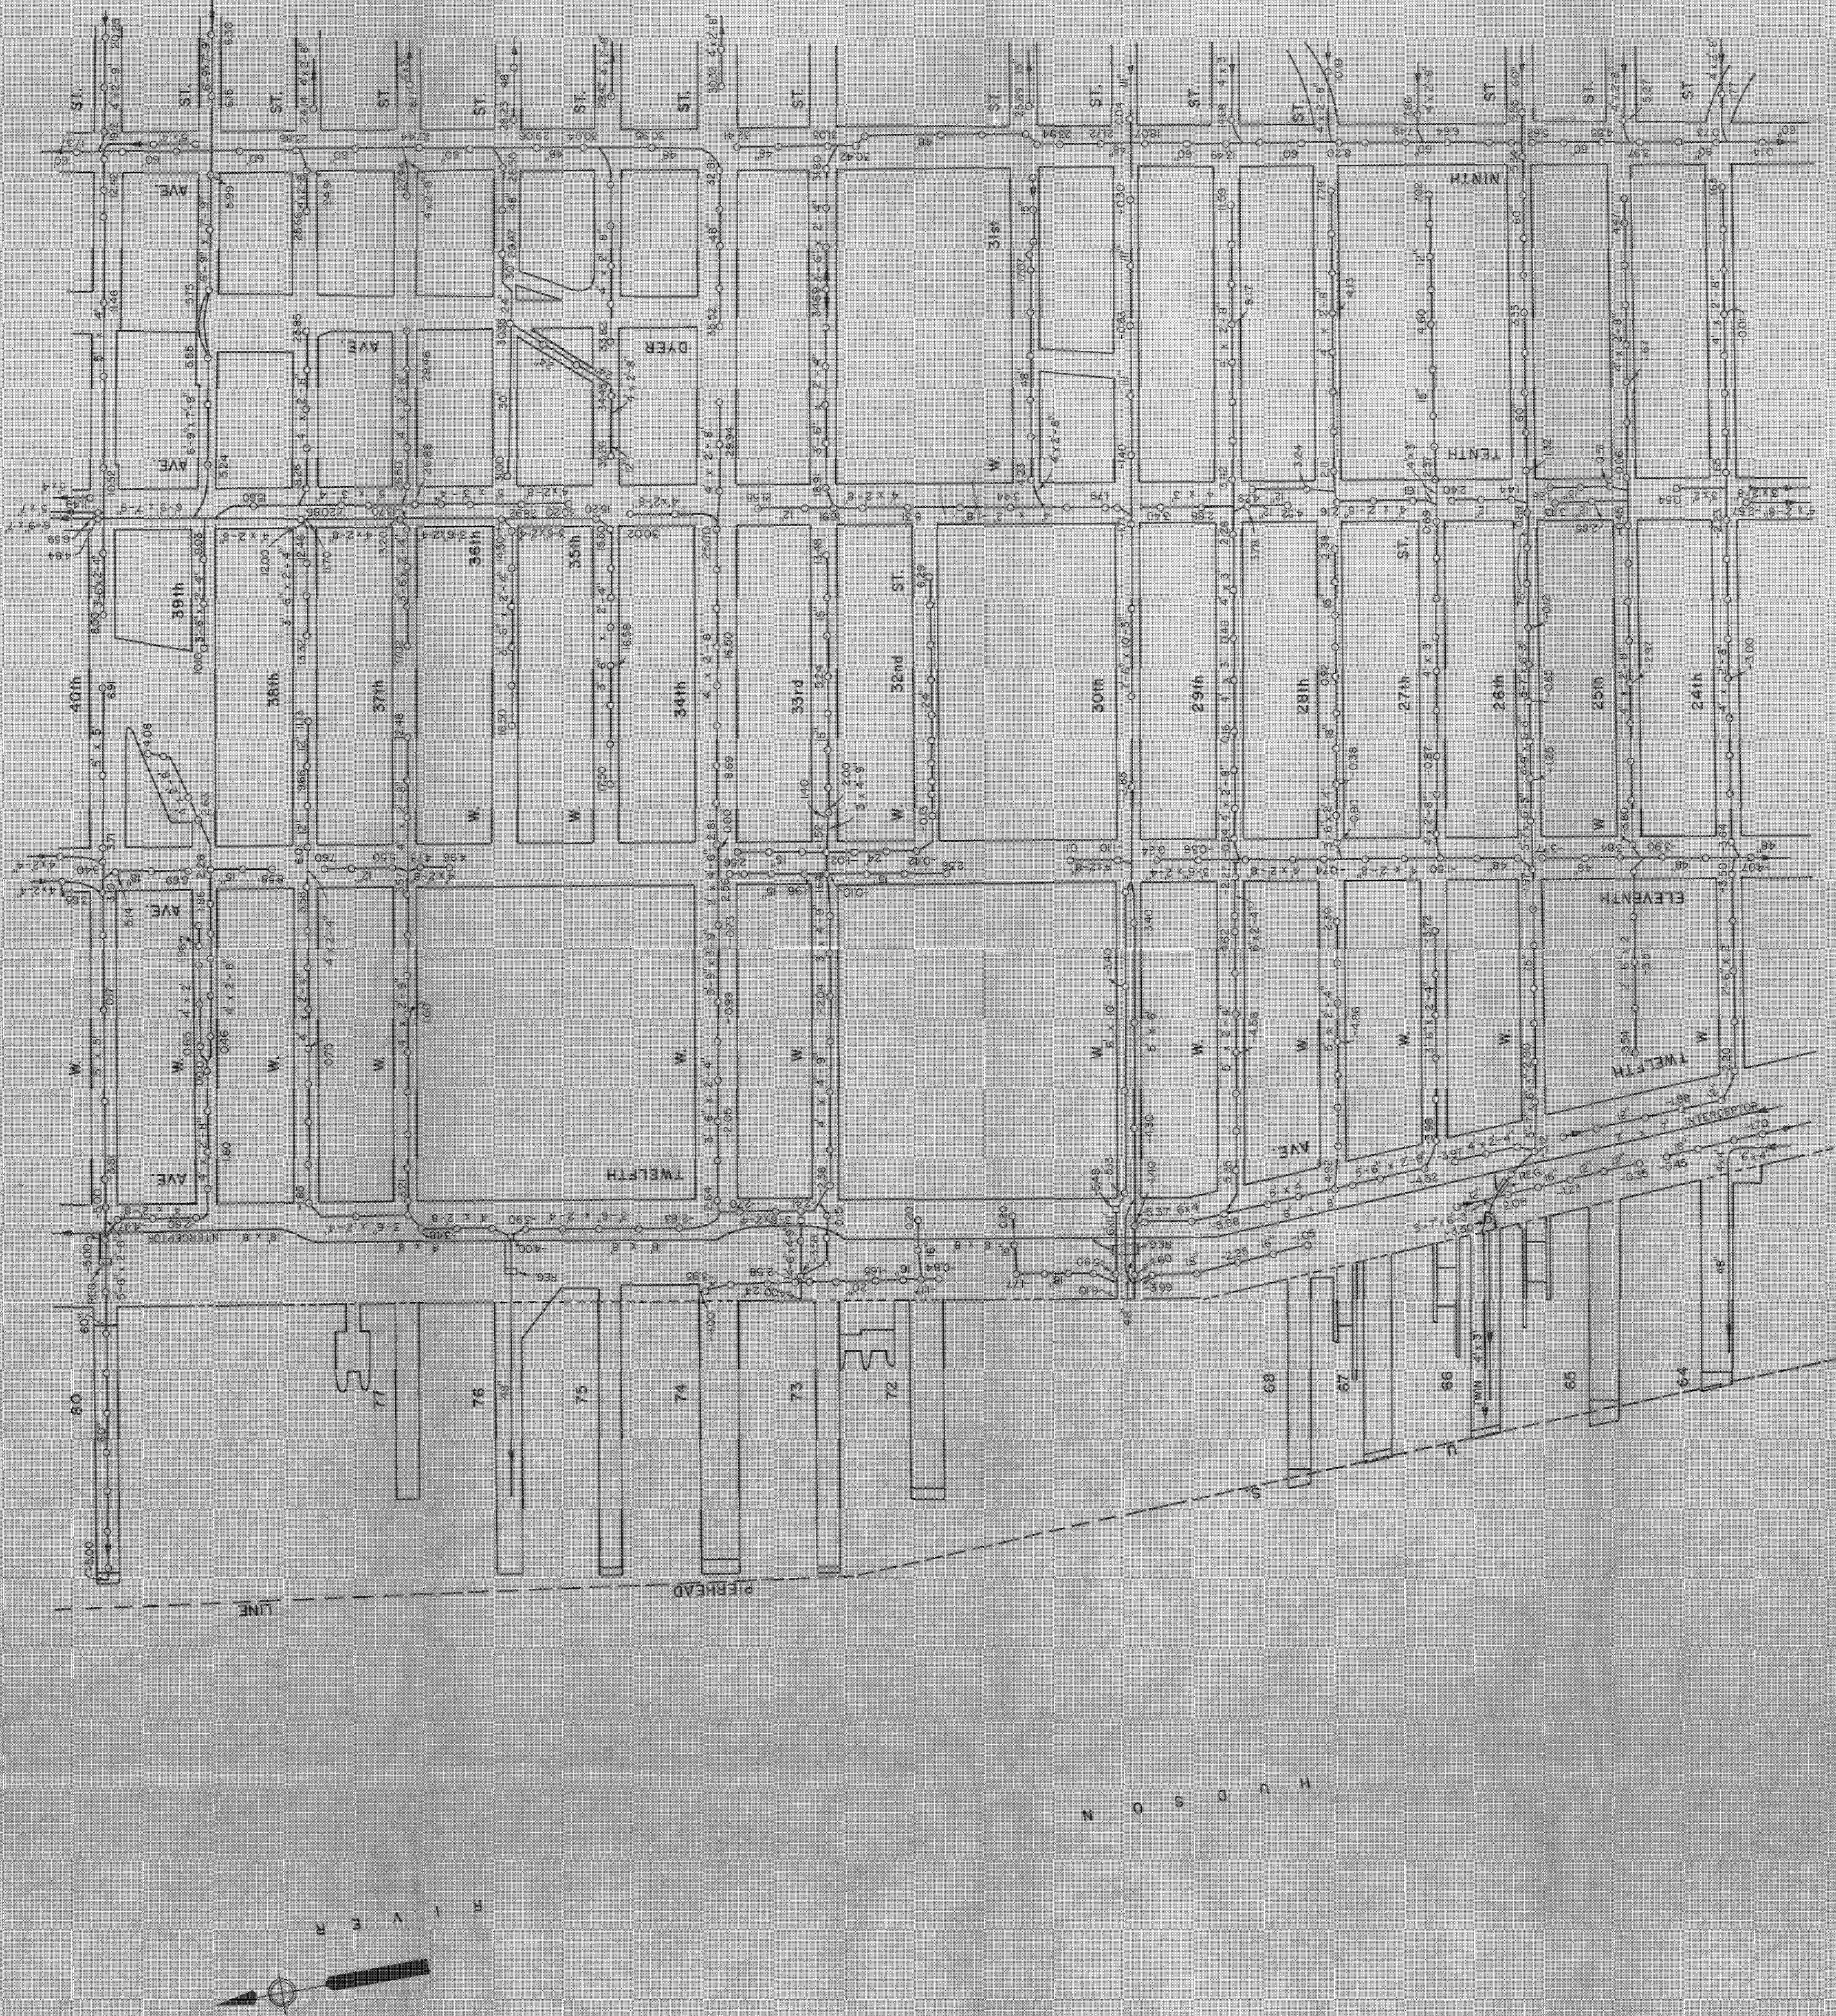

6

15

2

[illegible]

THE CITY OF NEW YORK
ENVIRONMENTAL PROTECTION ADMINISTRATION
DEPARTMENT OF WATER RESOURCES
BUREAU OF WATER POLLUTION CONTROL

SCALE IN FEET

NORTH RIVER W.P.C.P.
W.P. 164
BOROUGH OF MANHATTAN

INFILTRATION / INFLOW ANALYSIS APPENDIX A EXISTING SEWER SYSTEM

DATE _____

-78

SHEET 4 OF 18

30" x 40"