

11/03/98 15:33 FAX 2122190256


SWANKE HAYDEN CONNELL

002/003

11/03/98 TUE 14:59 FAX 212 615 3700

COSENTINI ASSOCIATES LLP

003

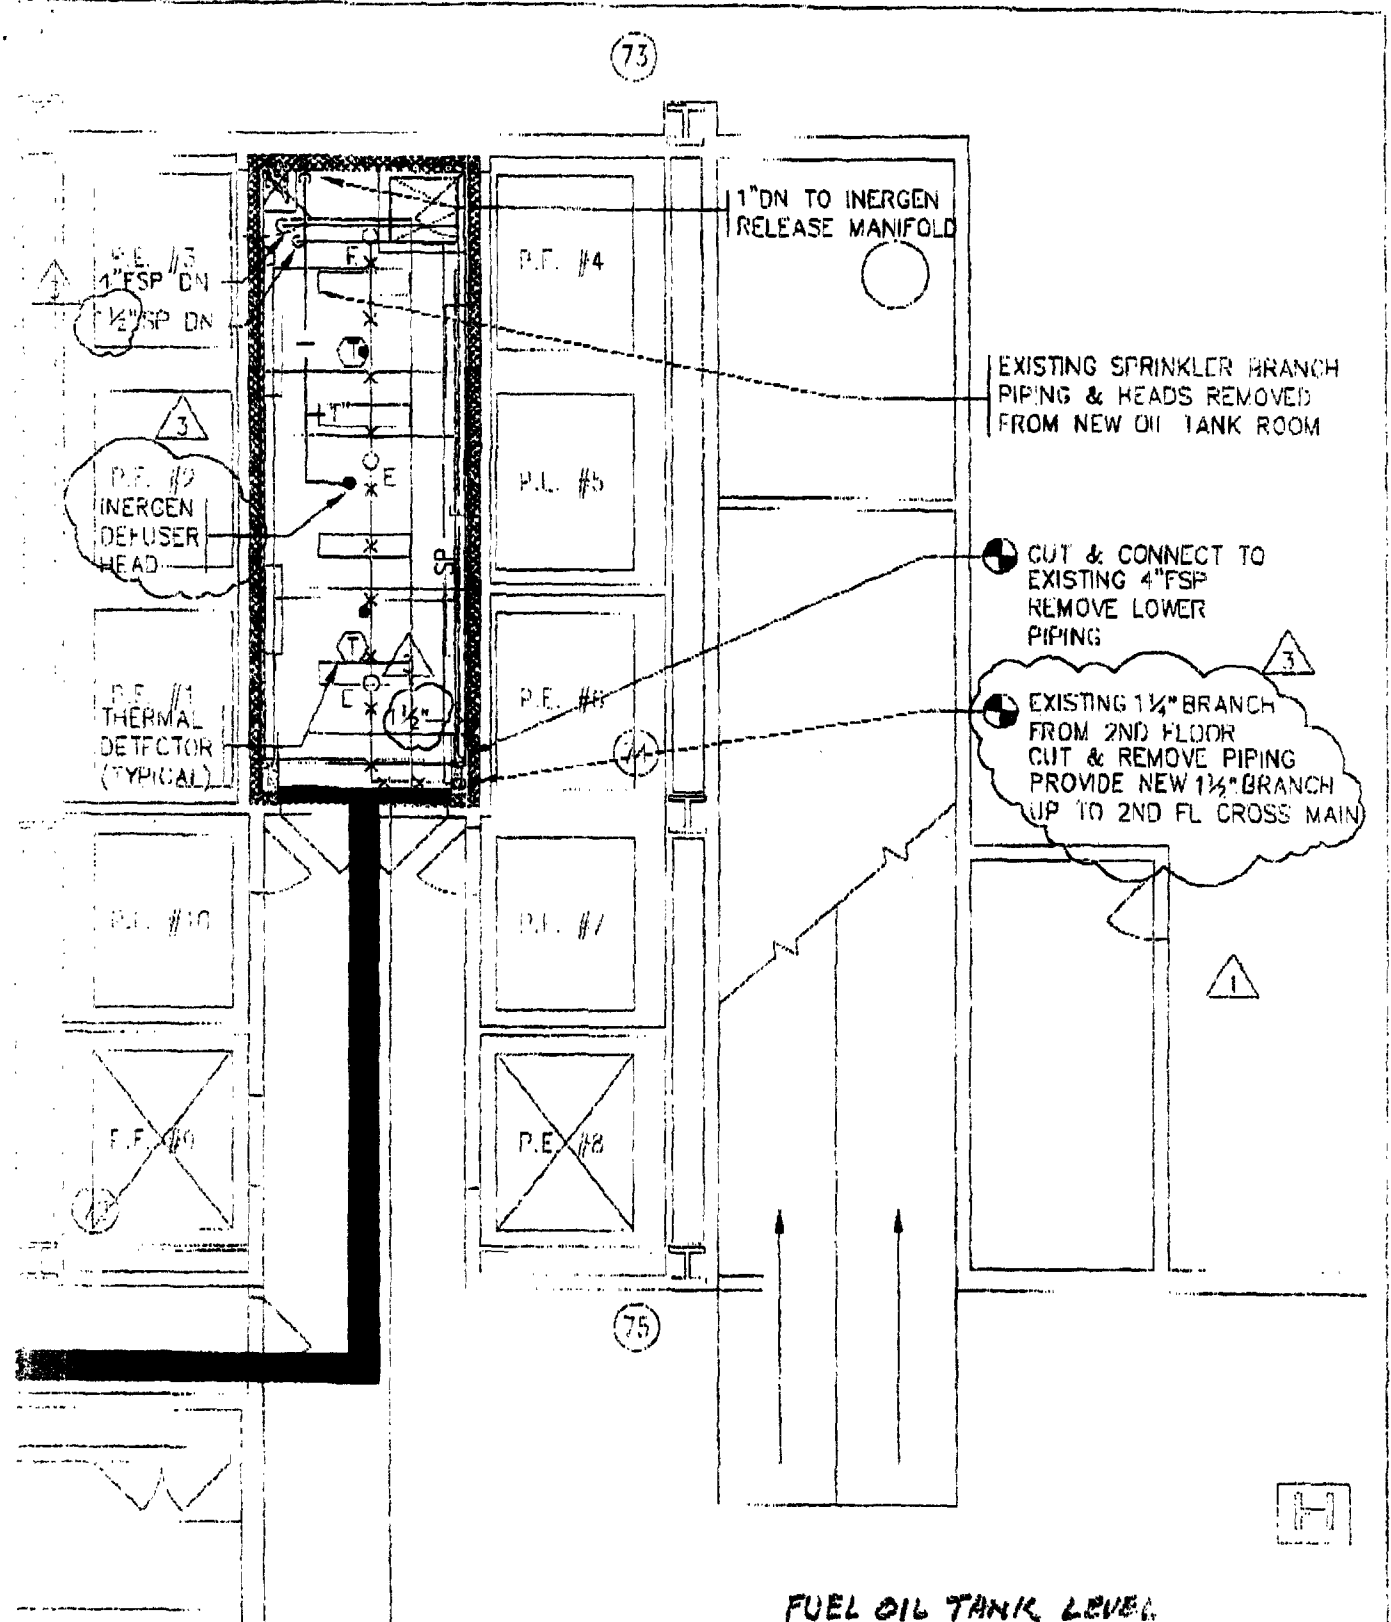

FUEL OIL TANK LEVEL

7 WORLD TRADE CENTER

NEW YORK, NEW YORK

Cosentino Associates LLP
CONSULTING ENGINEERS
100 FORTY-NINTH STREET, NEW YORK, N.Y. 10120


NO.	REVISION	DATE
1	INERGEN SPRINKLER SYSTEM REVISION	11-3-98

REF. DWG. NO.	SKETCH NO.
FP1-01	SKP-1
SCALE	1/8"=1'-0"

11/03/98 15:34 FAX 2122190256
11/03/98 TUE 14:59 FAX 212 615 3700

SWANKE HAYDEN CONNELL
COSENTINI ASSOCIATES LLP

003/003
002

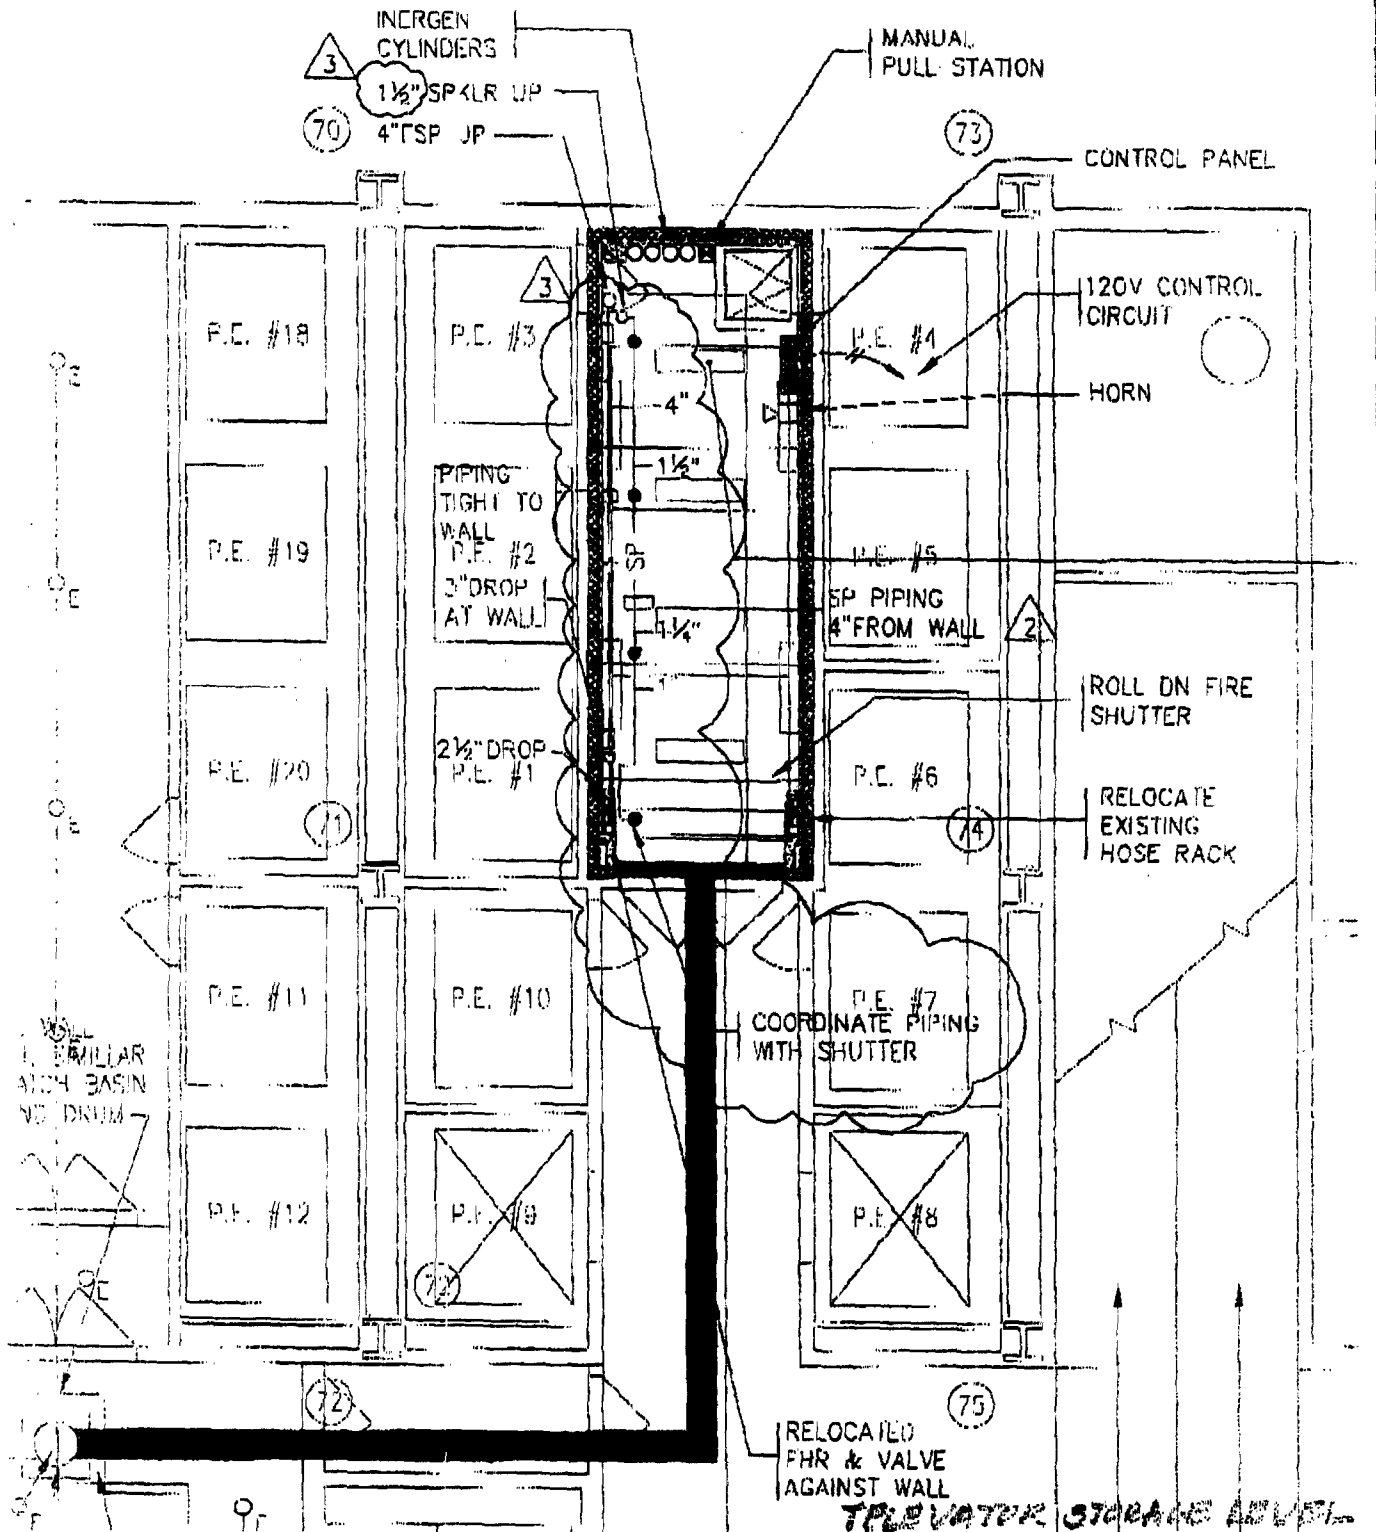

7 WORLD TRADE CENTER

NEW YORK, NEW YORK

Cosentini Associates LLP
CONSULTING ENGINEERS
170 PARK AVENUE PLAZA, NEW YORK, N.Y. 10021

NO.	REVISION	DATE	REF. DWG. NO.	SKETCH NO.
3	INERGEN SPRINKLER SYSTEM REVISION	11-3-98	FP1-01	SKP-2
			SCALE 1/8" = 1'-0"	