

0002/002

SWANKE HAYDEN CONNELL

10.07/98 18:44 FAX 2122/90256


4" ← INDICATES 4" Ø SLEEVE LENGTH AS REQ.
FOR EASY ACCESS. U.O.N

NOTES

1- SLEEVES @ EDC SHOULD BE LOCATED ABOVE CORR CLG. HT INSIDE EDC IS NOT CRITICAL

NEW SLEEVE LOCATIONS @ 23RD FL

2- GC TO FIRE STOP ALL SLEEVES @ CORE WALL AFTER INSTALLATION OF CABLES

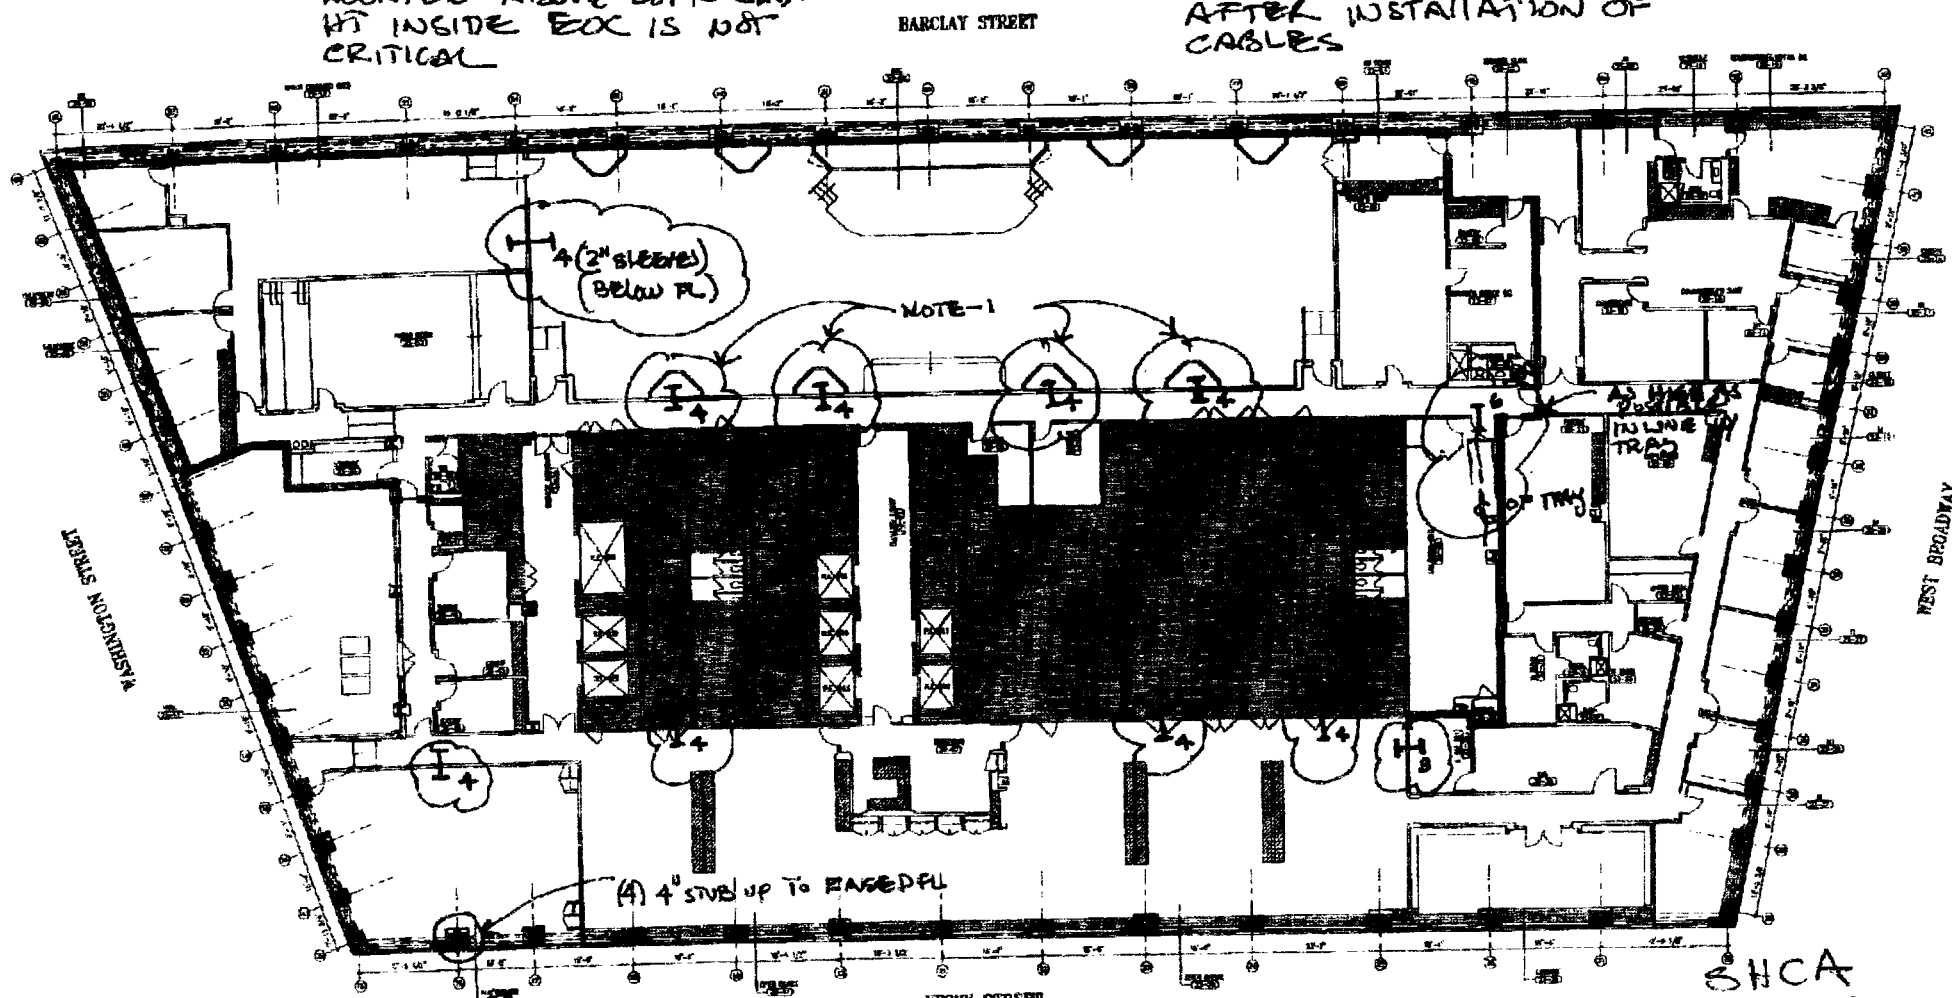

SHCA