

FEB 01, '99 10:24 FR AMBASSADOR CONSTR. CO212 949 9762 TO 6693640
JAN 28 '99 04:39PM COMPUTER FLOORS INC.

P.06/07

P.2/3



COMPUTER FLOORS, INC.

(973) 340-3666
(212) 564-4998

19 RICHMOND STREET
CLIFTON, NEW JERSEY 07011

Fax: (973) 340-1565

January 28, 1999

Ambassador Construction Company, Inc.
517 Madison Avenue
New York, New York 10017

ATTN: Martin Schneider

Revised Per Sketch Dated 1/21/99
Change Order #1
Re: Mayor's Office of Emergency Management
7 World Trade Center - 23rd Floor
New York, New York

Please issue a change order in the amount of \$4,750.00 for the above-named job location for the following:

1. Labor to remove 20 L/F of existing step.
2. Labor to remove 480 S/F of existing computer flooring.
3. Labor to re-install 180 S/F of existing computer floor panels and understructure.
4. Supply and install 1 step with 2 risers.
5. Supply and install 1 step with 2 risers 30 L/F wide.
6. Supply and install 58 L/F of fascia.
7. Cut and trim 2 cable cutouts.
8. Delivery of material - based on the use of an elevator.
9. Tax Exempt.

Not included in the above price:

1. 8 1/4% New York City Sales Tax.
2. All additional labor and material will be at standard unit prices.


Respectfully submitted,

COMPUTER FLOORS, INC.

Tor Sundlin

TS:sm



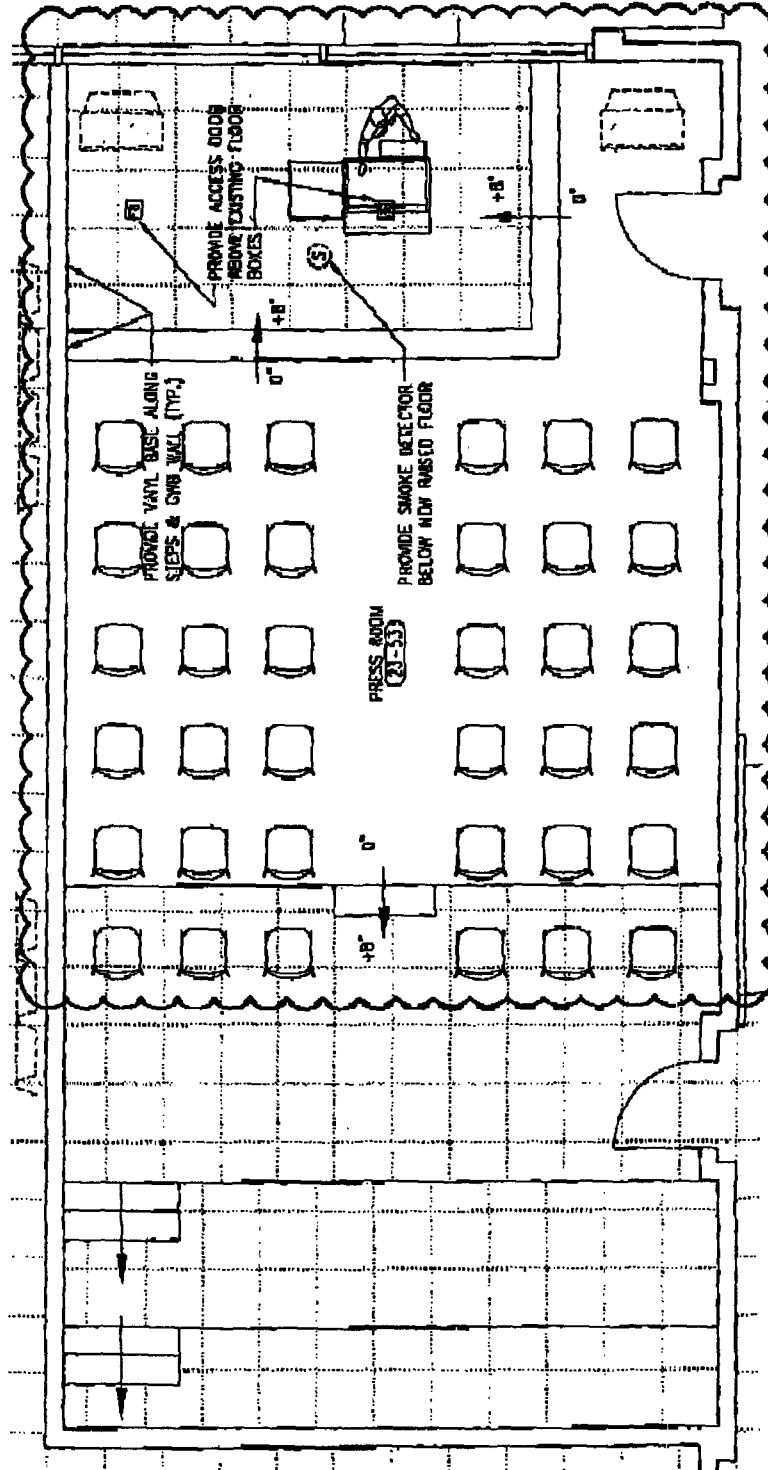

- 1- REMOVE (2) EXISTING SMOKE DETECTORS AND WIRING UNDER FLOORBOARD PATCH SLAB. 2- RELOCATE ALL WY WIRING AND FLOOR BOXES AT LECTERNS IN SLAB AND PROVIDE NEW AT RAISED FLOOR. 3- PATCH AND REPAIR WALLS AND FLOOR AS REQUIRED. 4- VERIFY WORKMANSHIP AS REMOVED OF RAISED FLOOR AND NEW PLATFORM AS REQUIRED.

Sheet	004/004
Scale	1/8" = 1'-0"
Drawn by	AL
Check by	SR
Date	01/26/99


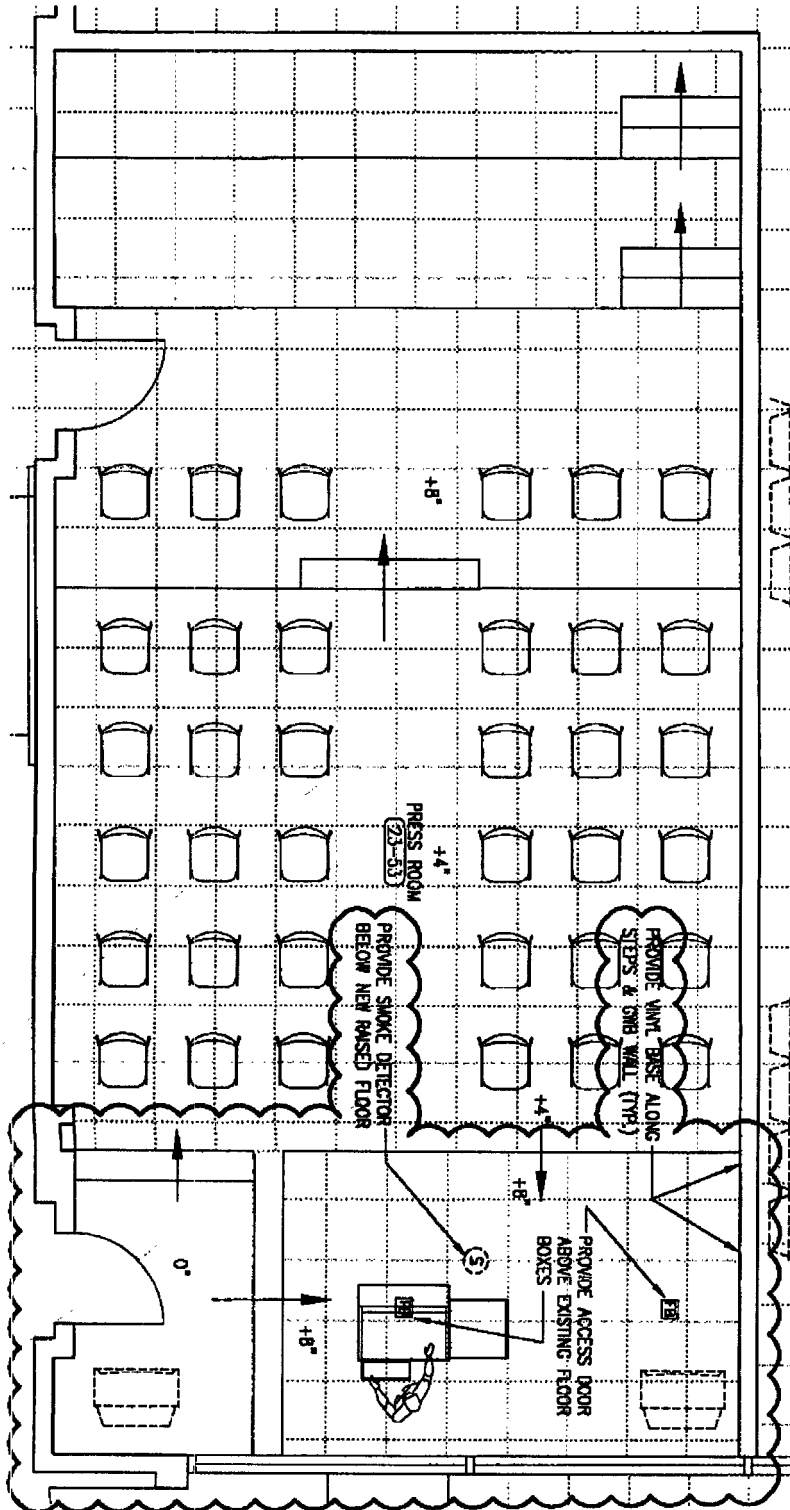

First proposal being revised

SWANKE HAYDEN CONNELL ARCHITECTS

Job Title: Mayor's Office of Emergency Management
 Project Title: Press Room - Option A
 Revision: P101 - Preliminary Revision

7 World Trade Center

Press Room - Option A


SK-56A

Swanck Hayden Connell LLC / Swanck Hayden Connell & Partners, LLP
 900 Lexington Avenue, New York, New York 10017 / Phone 212 693 6900, Fax 212 618 0000

SK-56A
 01/22/99
 5579A
 © 1999 Swanck Hayden Connell Architects

*First proposal
being revised*

SWANKE HAYDEN CONNELL ARCHITECTS

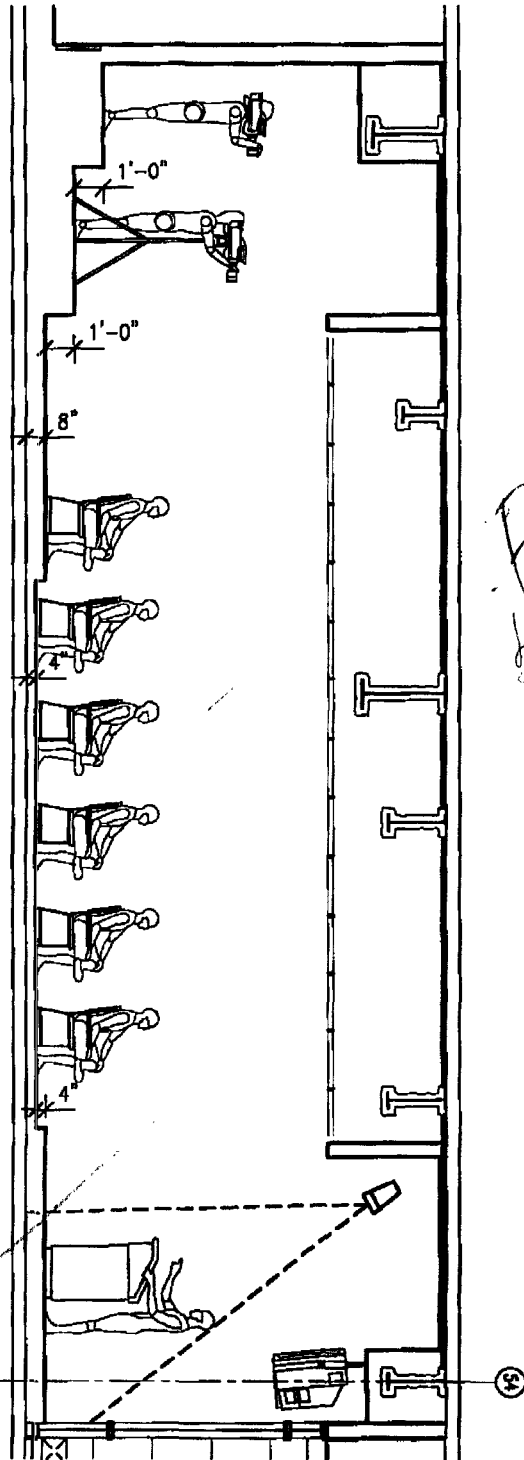

Sheet	Project	Section Title	Scale
-------	---------	---------------	-------

Mayor's Office of Emergency Management

Press Room - Option A

7 World Trade Center

Section - Platform Revision

Swanne Hayden Connell Ltd. / Swanne Hayden Connell & Partners, LLP
365 Lafayette Street, New York, New York 10014 / Phone 212 693 6000 Fax 212 693 6002

Drawn by	MTS
Checked by	MT
Date	01/23/99

SK-560

6/27/99
© 1999 Swanne Hayden Connell Architects